


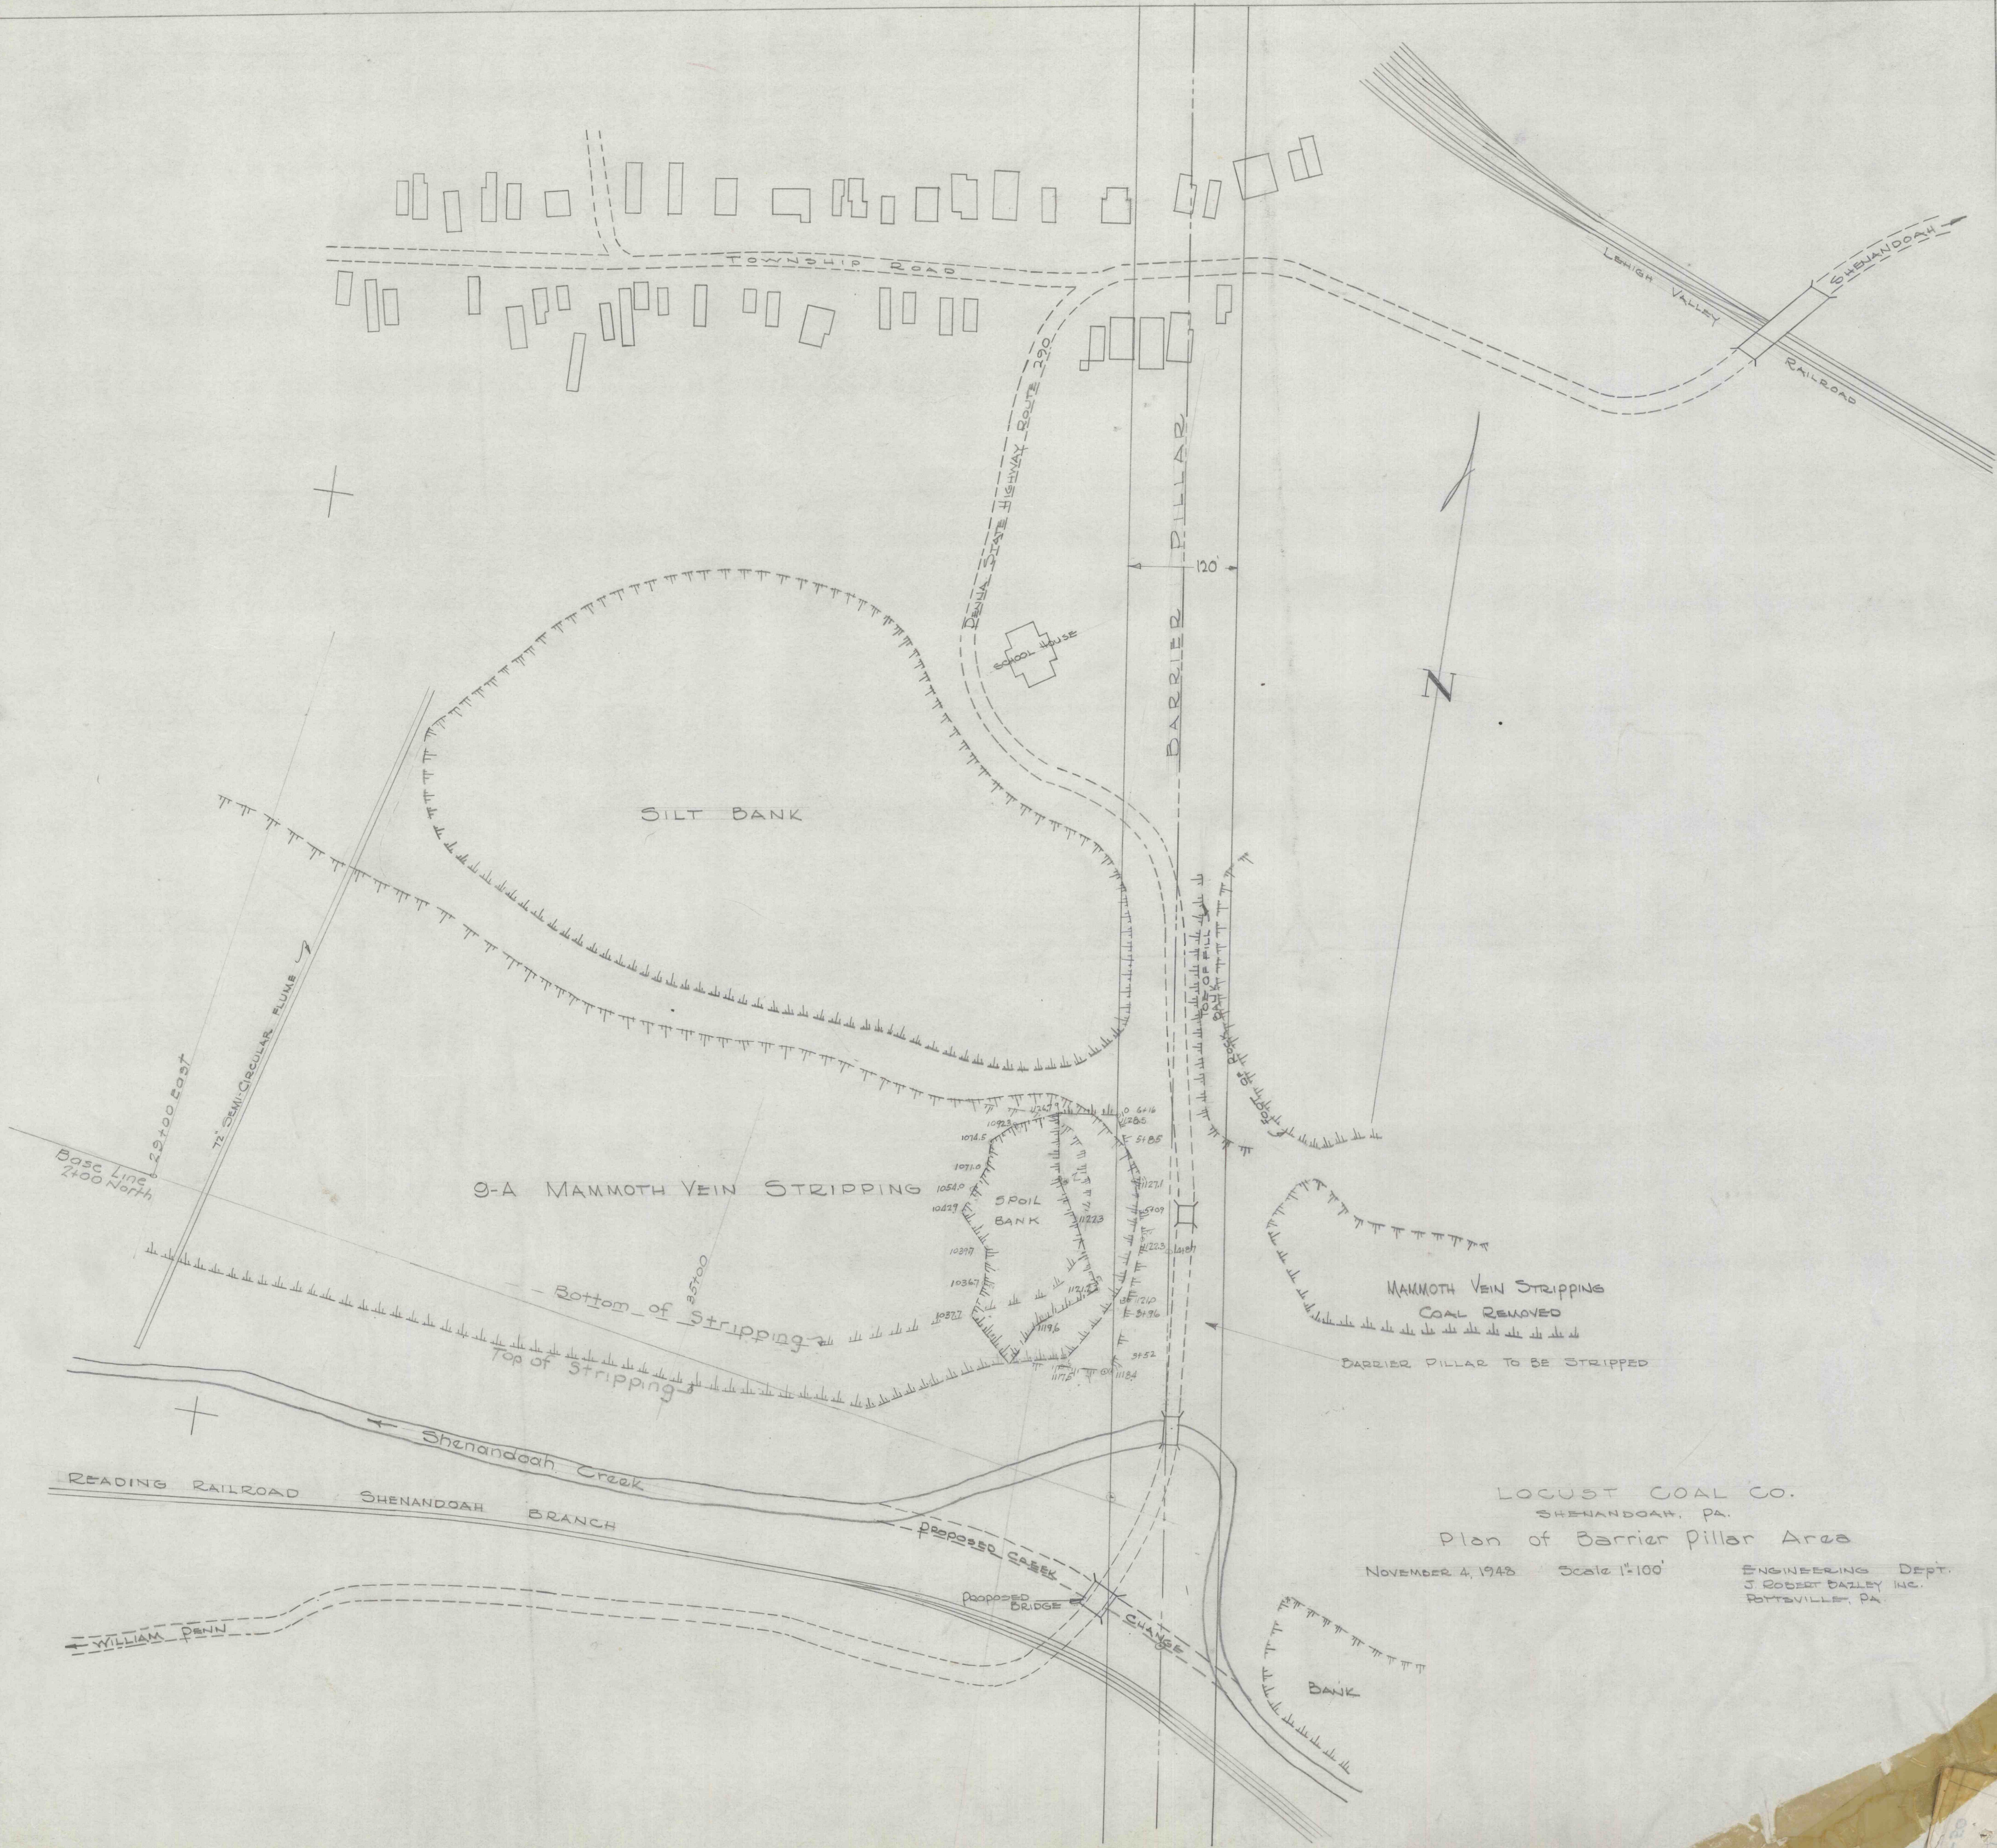

LOCUST COAL CO.
SHENANDOAH, PA.

Plan of Barrier Pillar Area

NOVEMBER 4, 1948 Scale 1"=100'

ENGINEERING DEPT.
J. ROBERT DAZLEY INC.
PITTSBURGH, PA.