


SEC 30+00

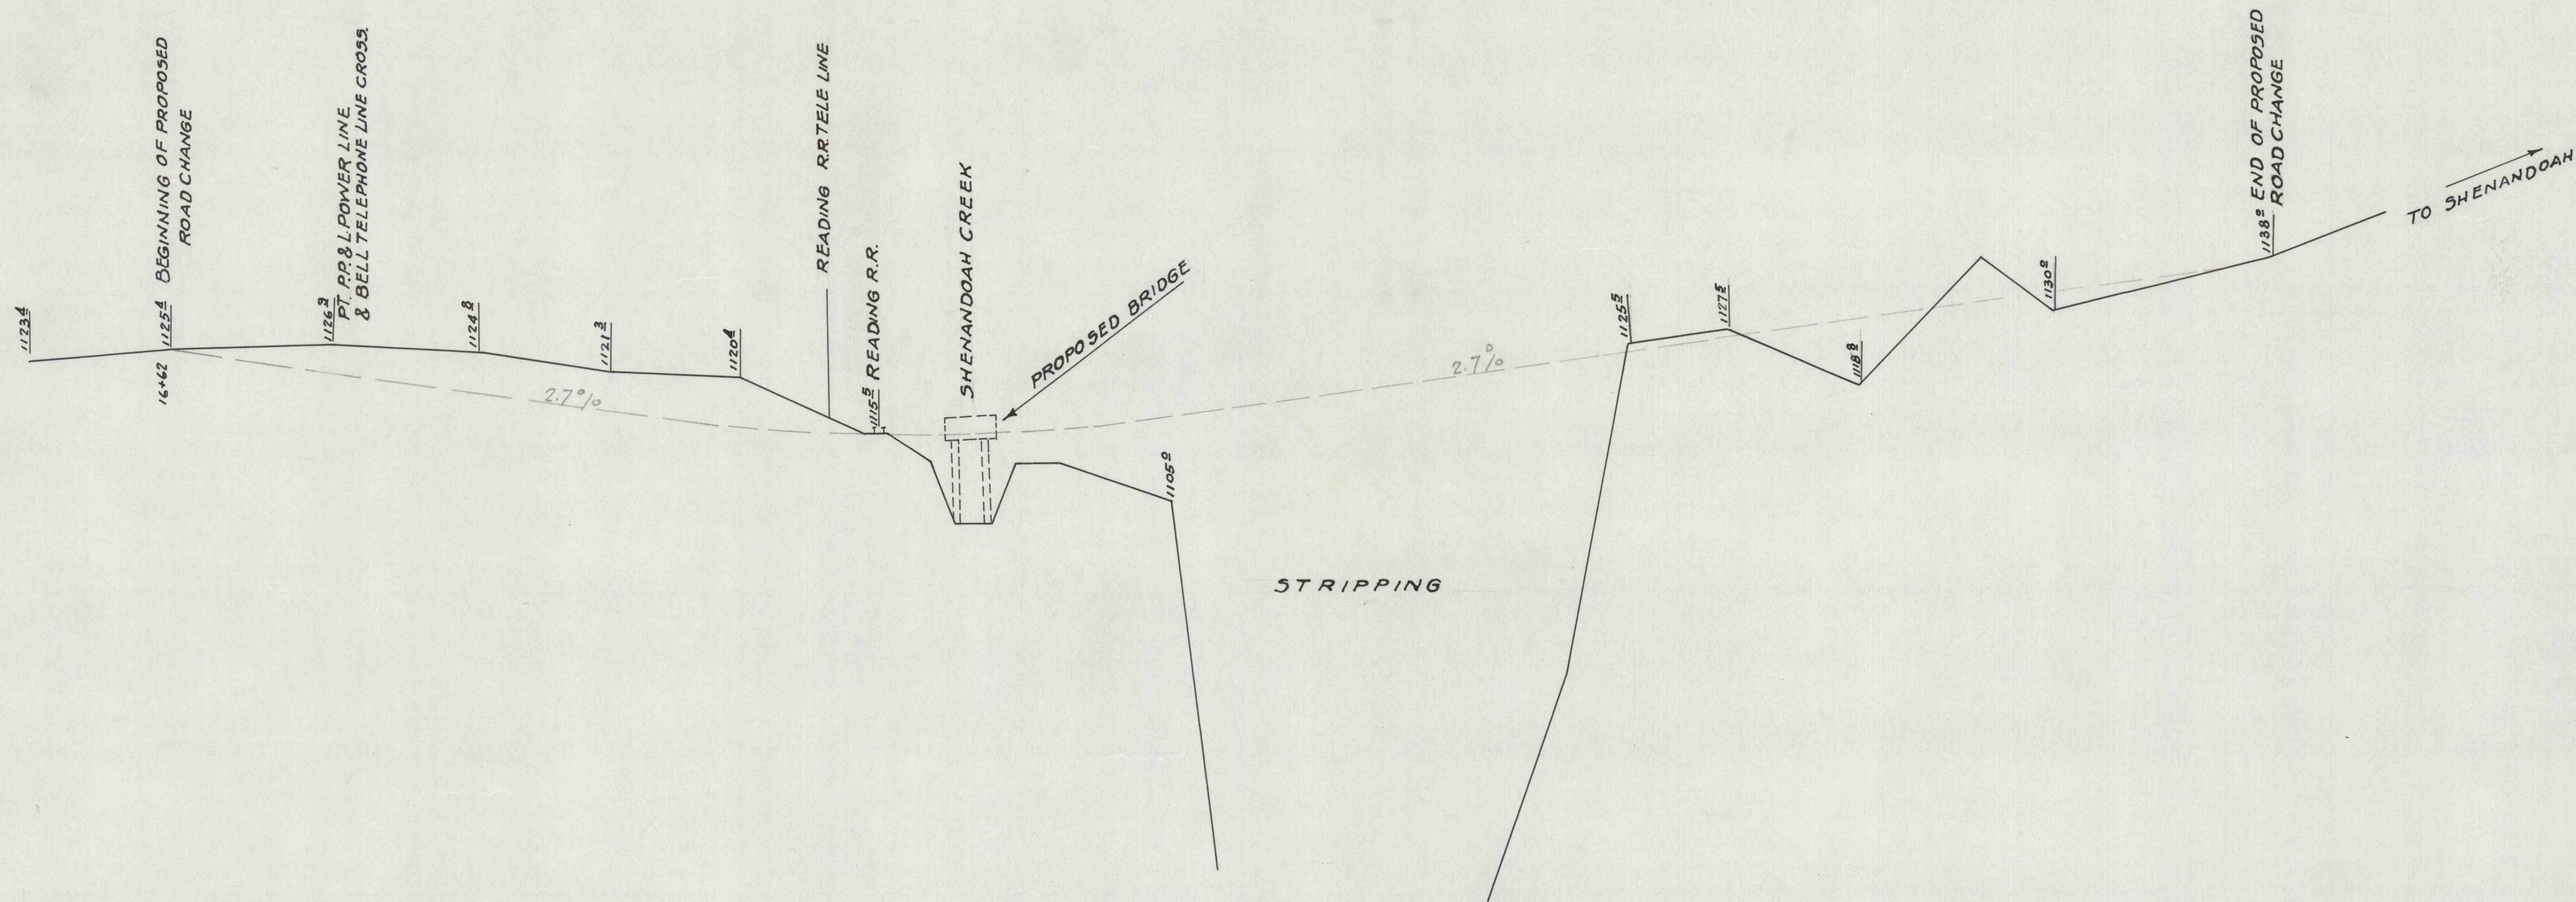

SCALE 1"=100' HORIZONTAL
1"=20' VERTICAL

DATUM 1000
0+00
N

COPIED FROM L.C.CO. DWG.

J. ROBERT BAZLEY, Inc.			
POTTSVILLE, PENNA.			
LOCUST COAL CO.			
PROFILE OF PROPOSED			
PACKER #9 HWY-ROUTE 290			
DATE	SCALE	BY	E-50
2-12-49			