




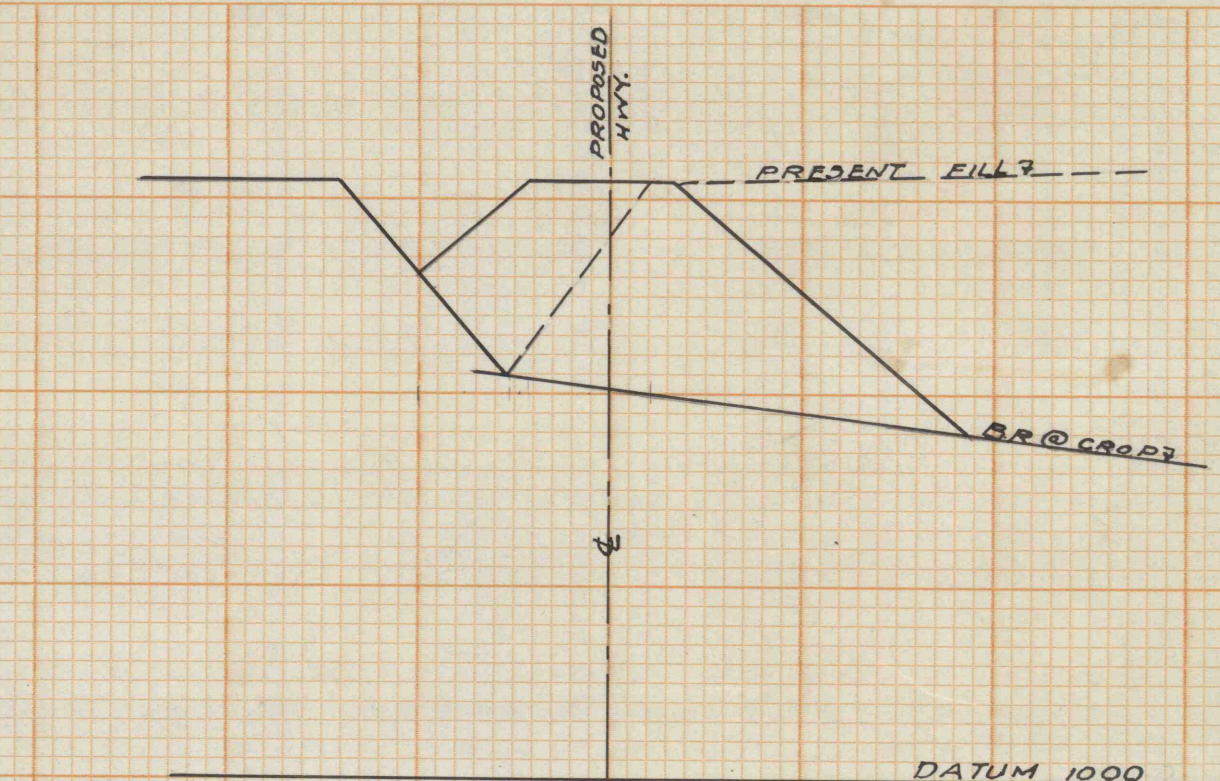


SEC 5+00
1"=40'

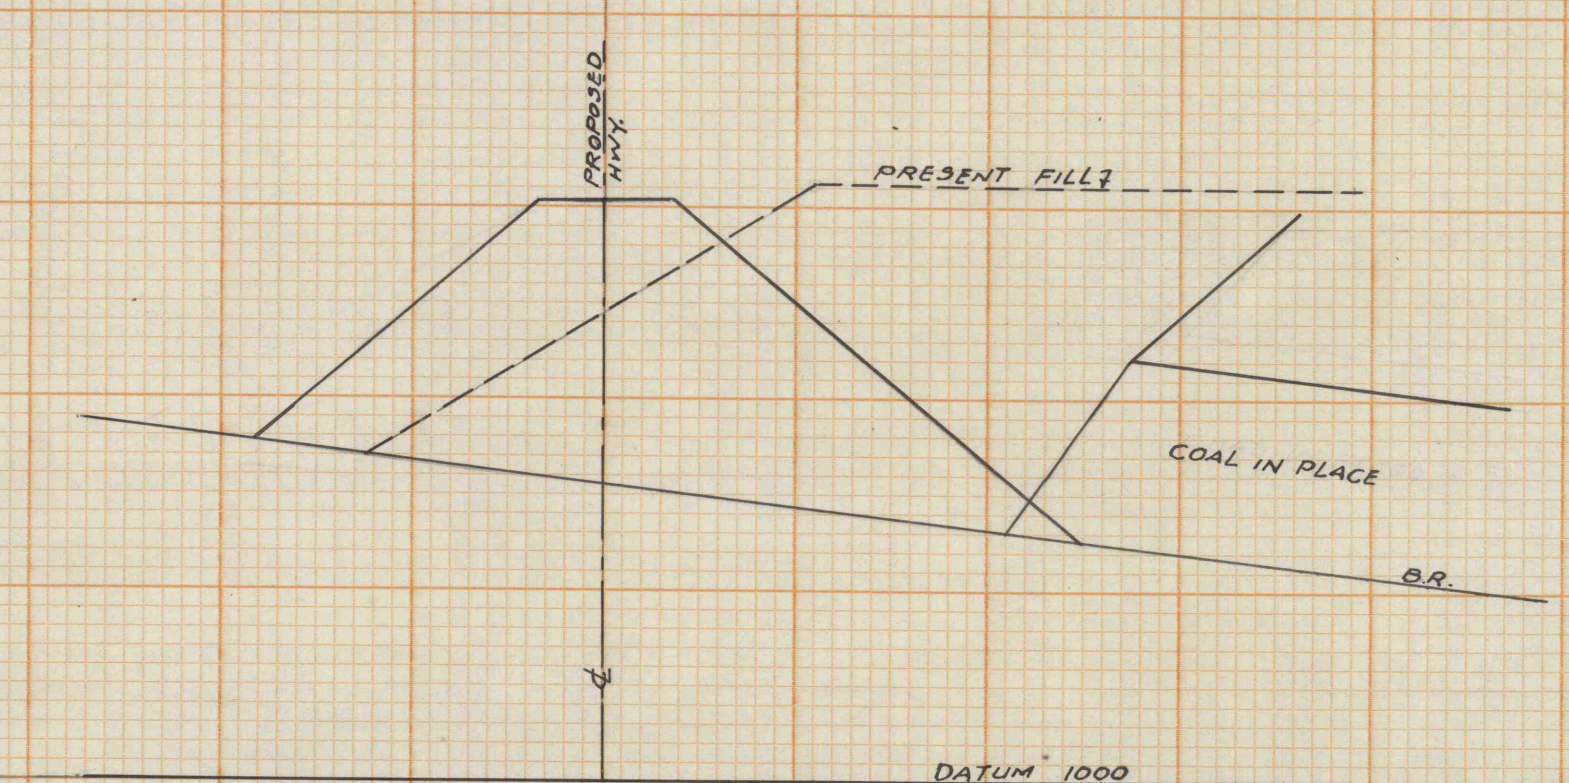


SEC 5+50
1"=40'

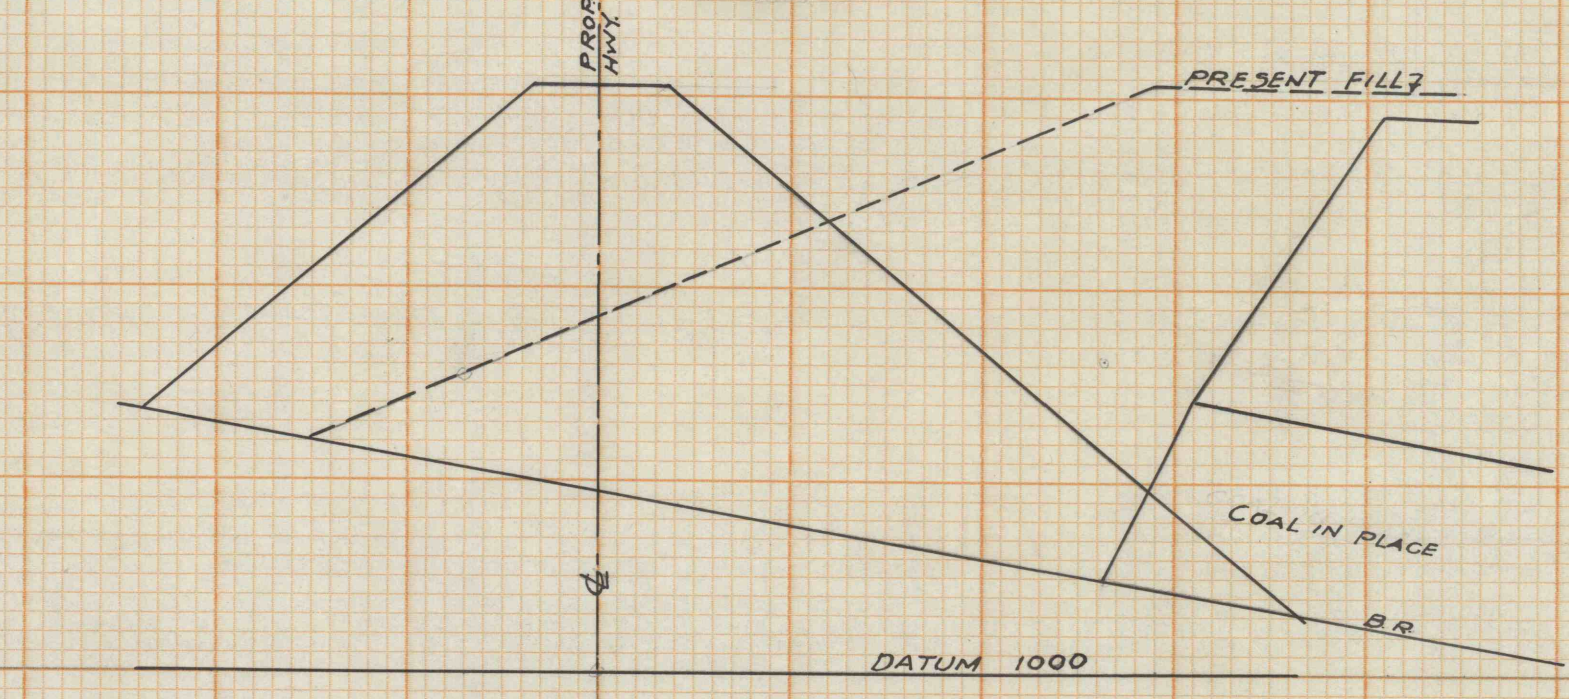


SEC 6+00
1"=40'

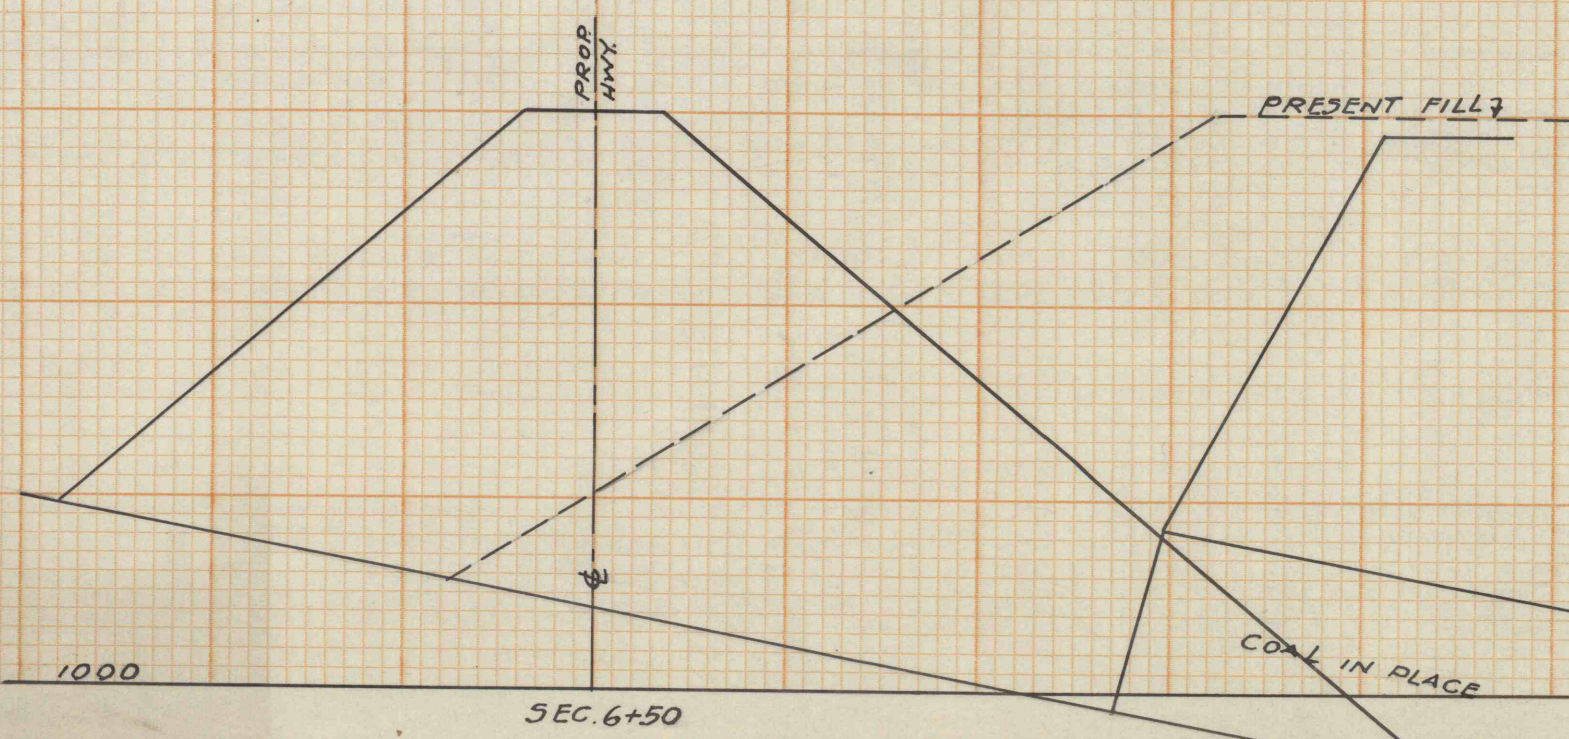


SEC 6+50

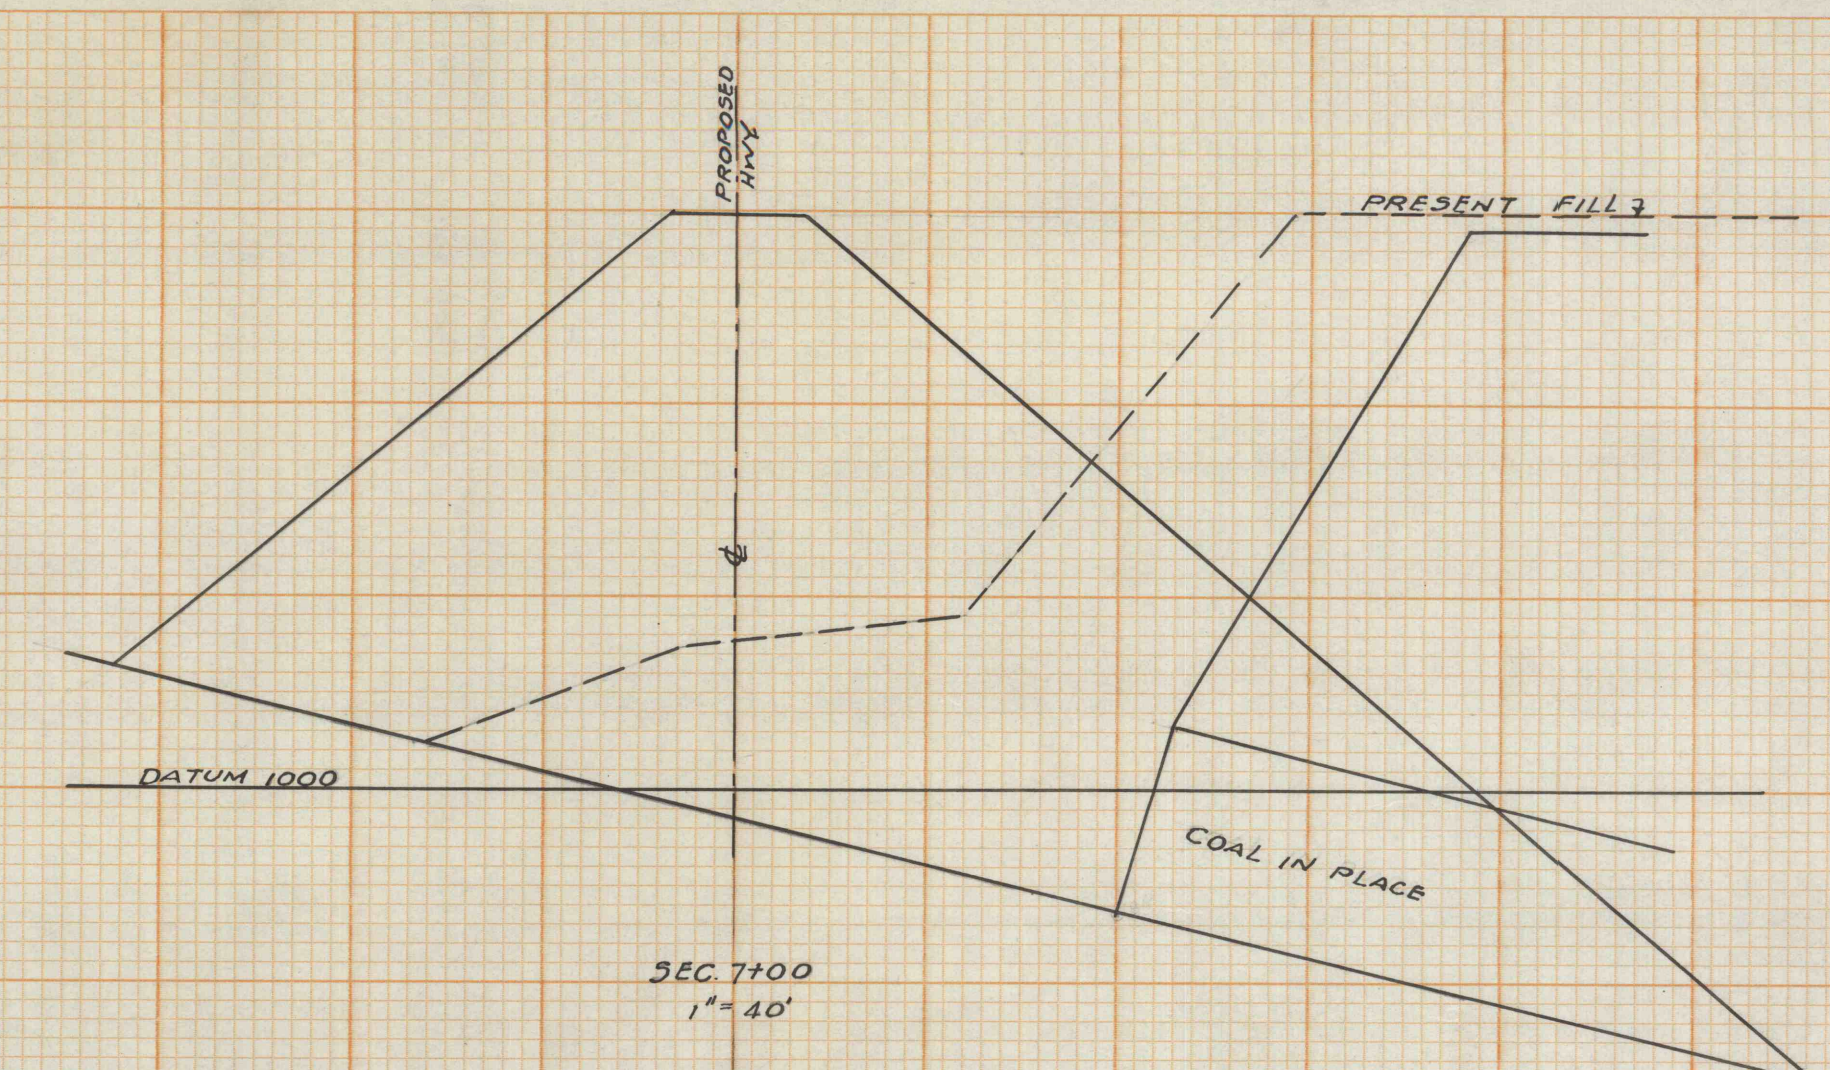


SEC 7+00
1"=40'

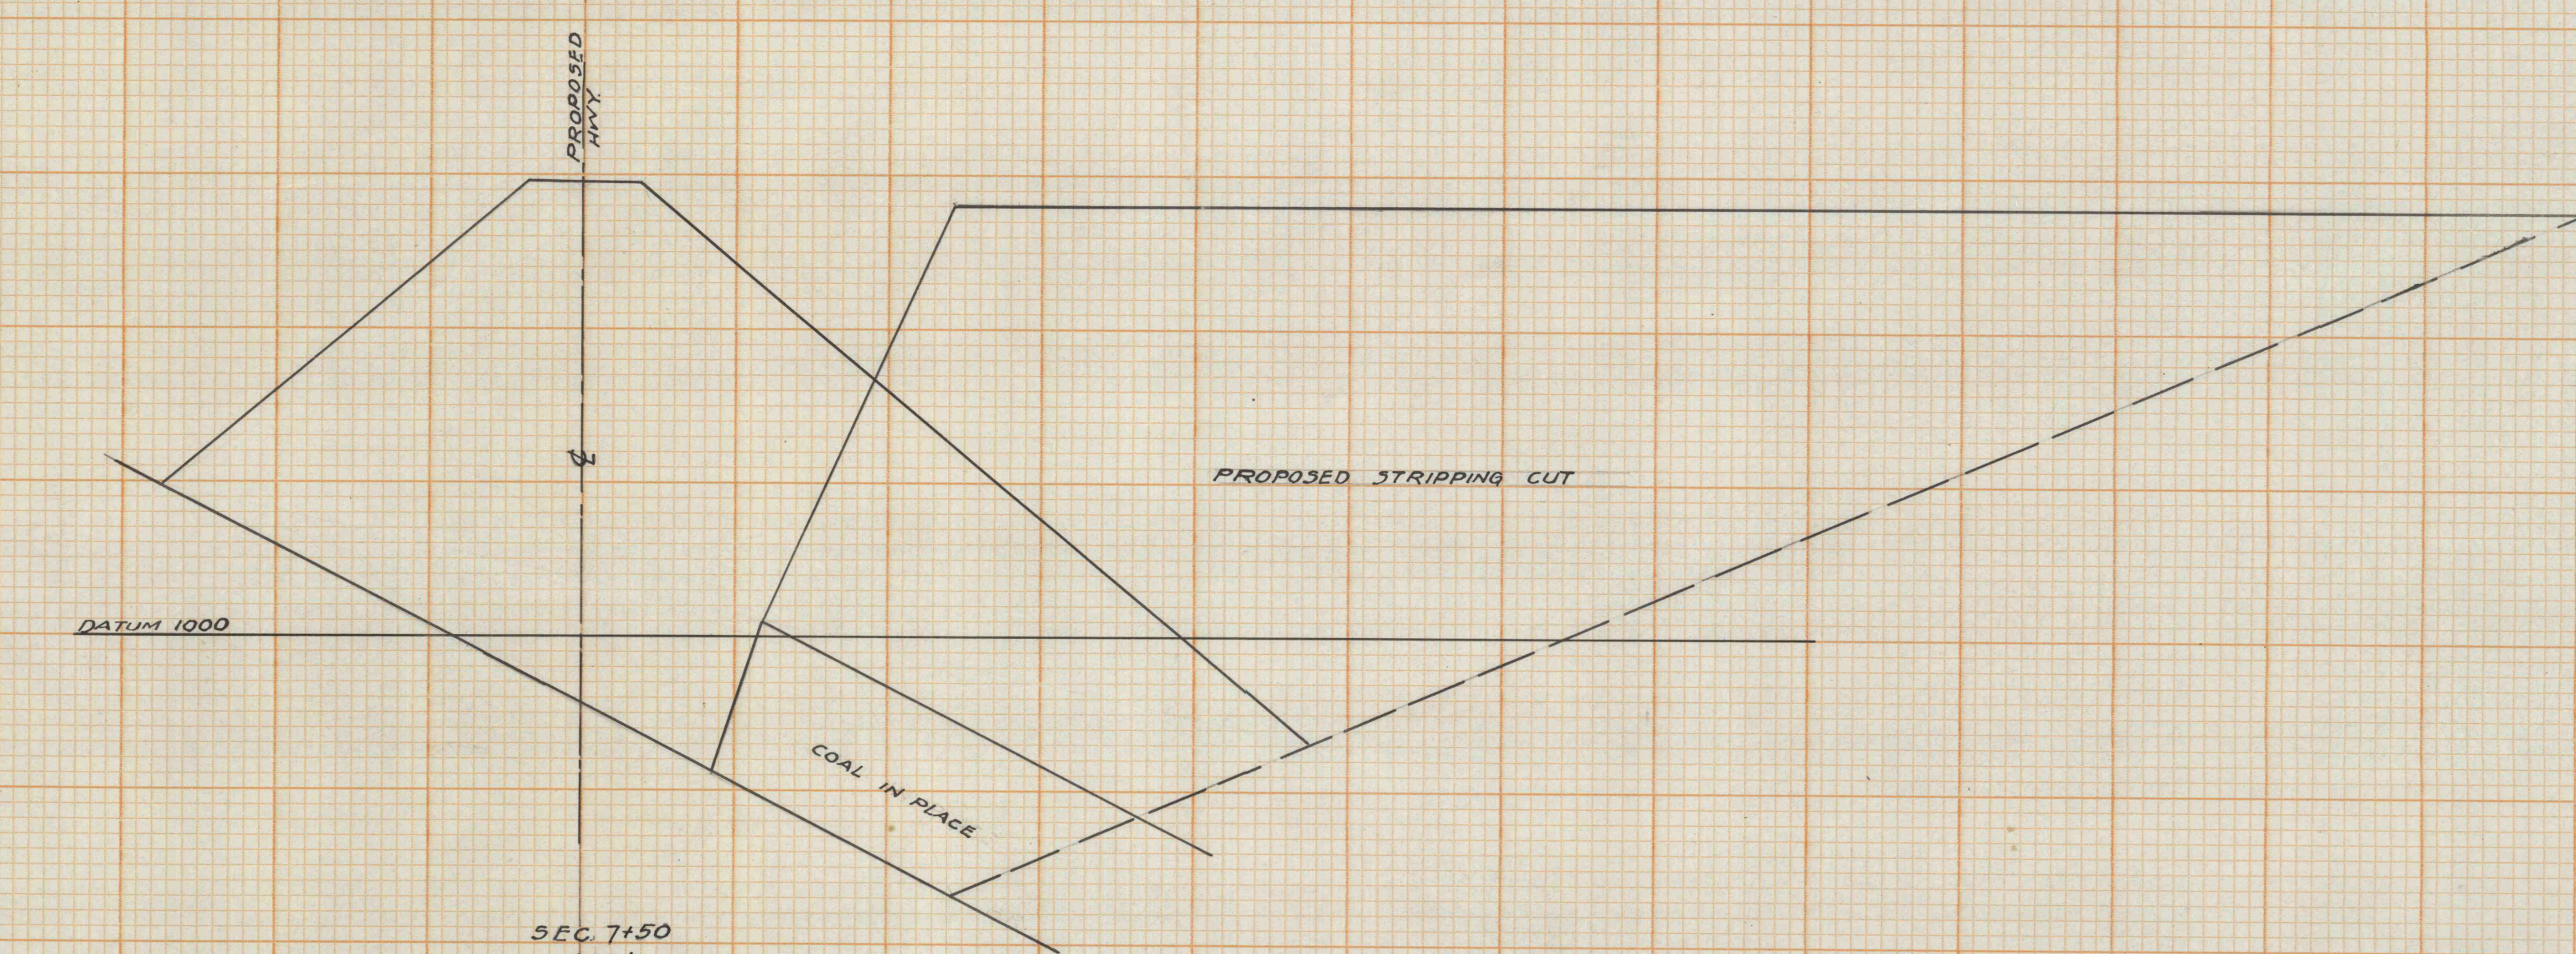

SEC 7+50
1"=40'

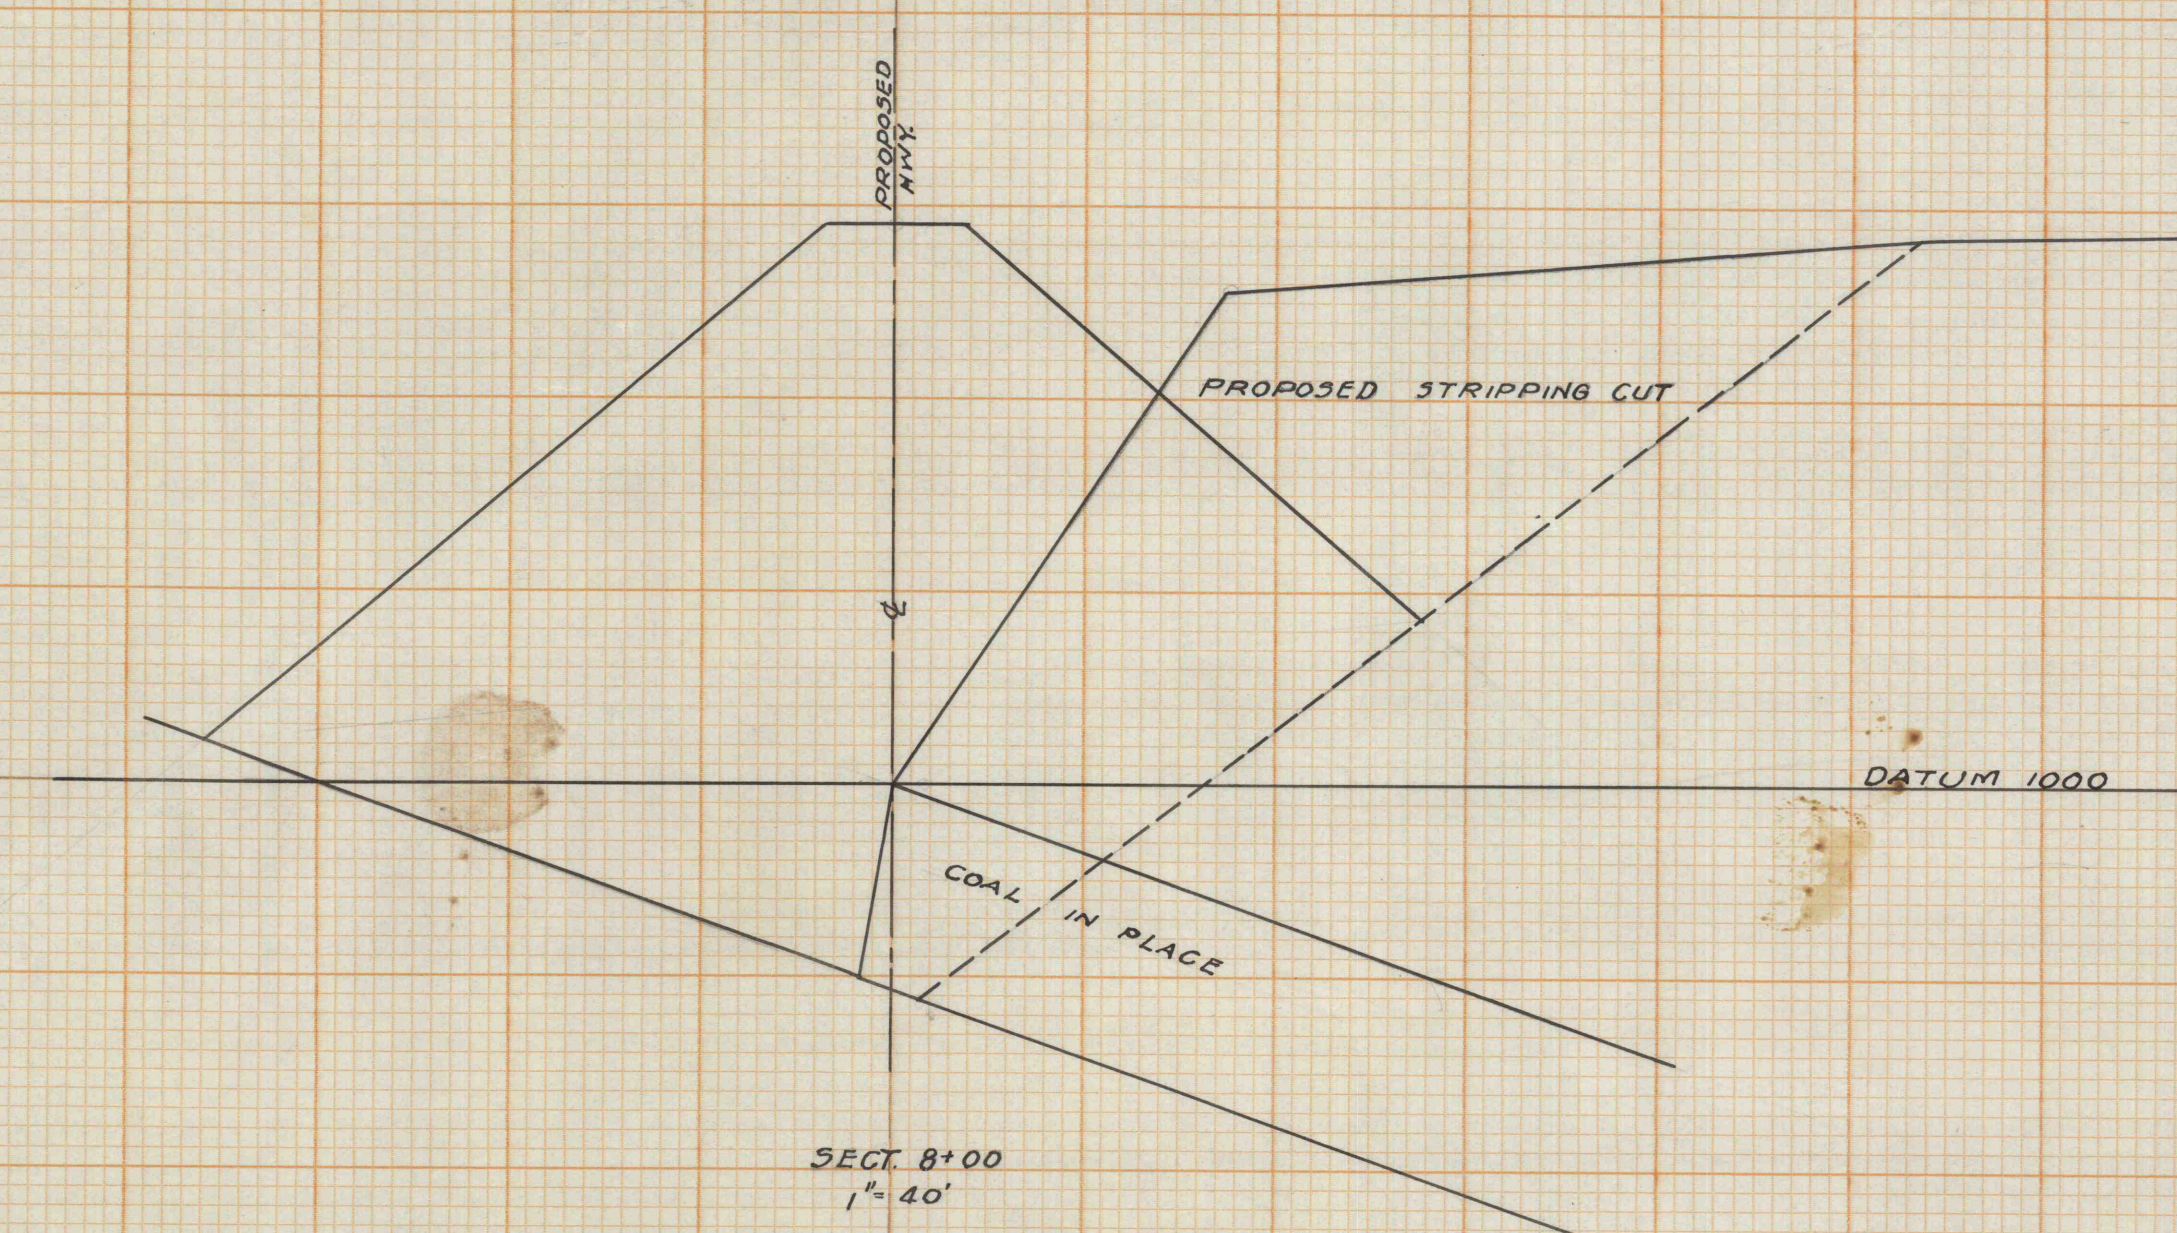

SEC 8+00
1"=40'

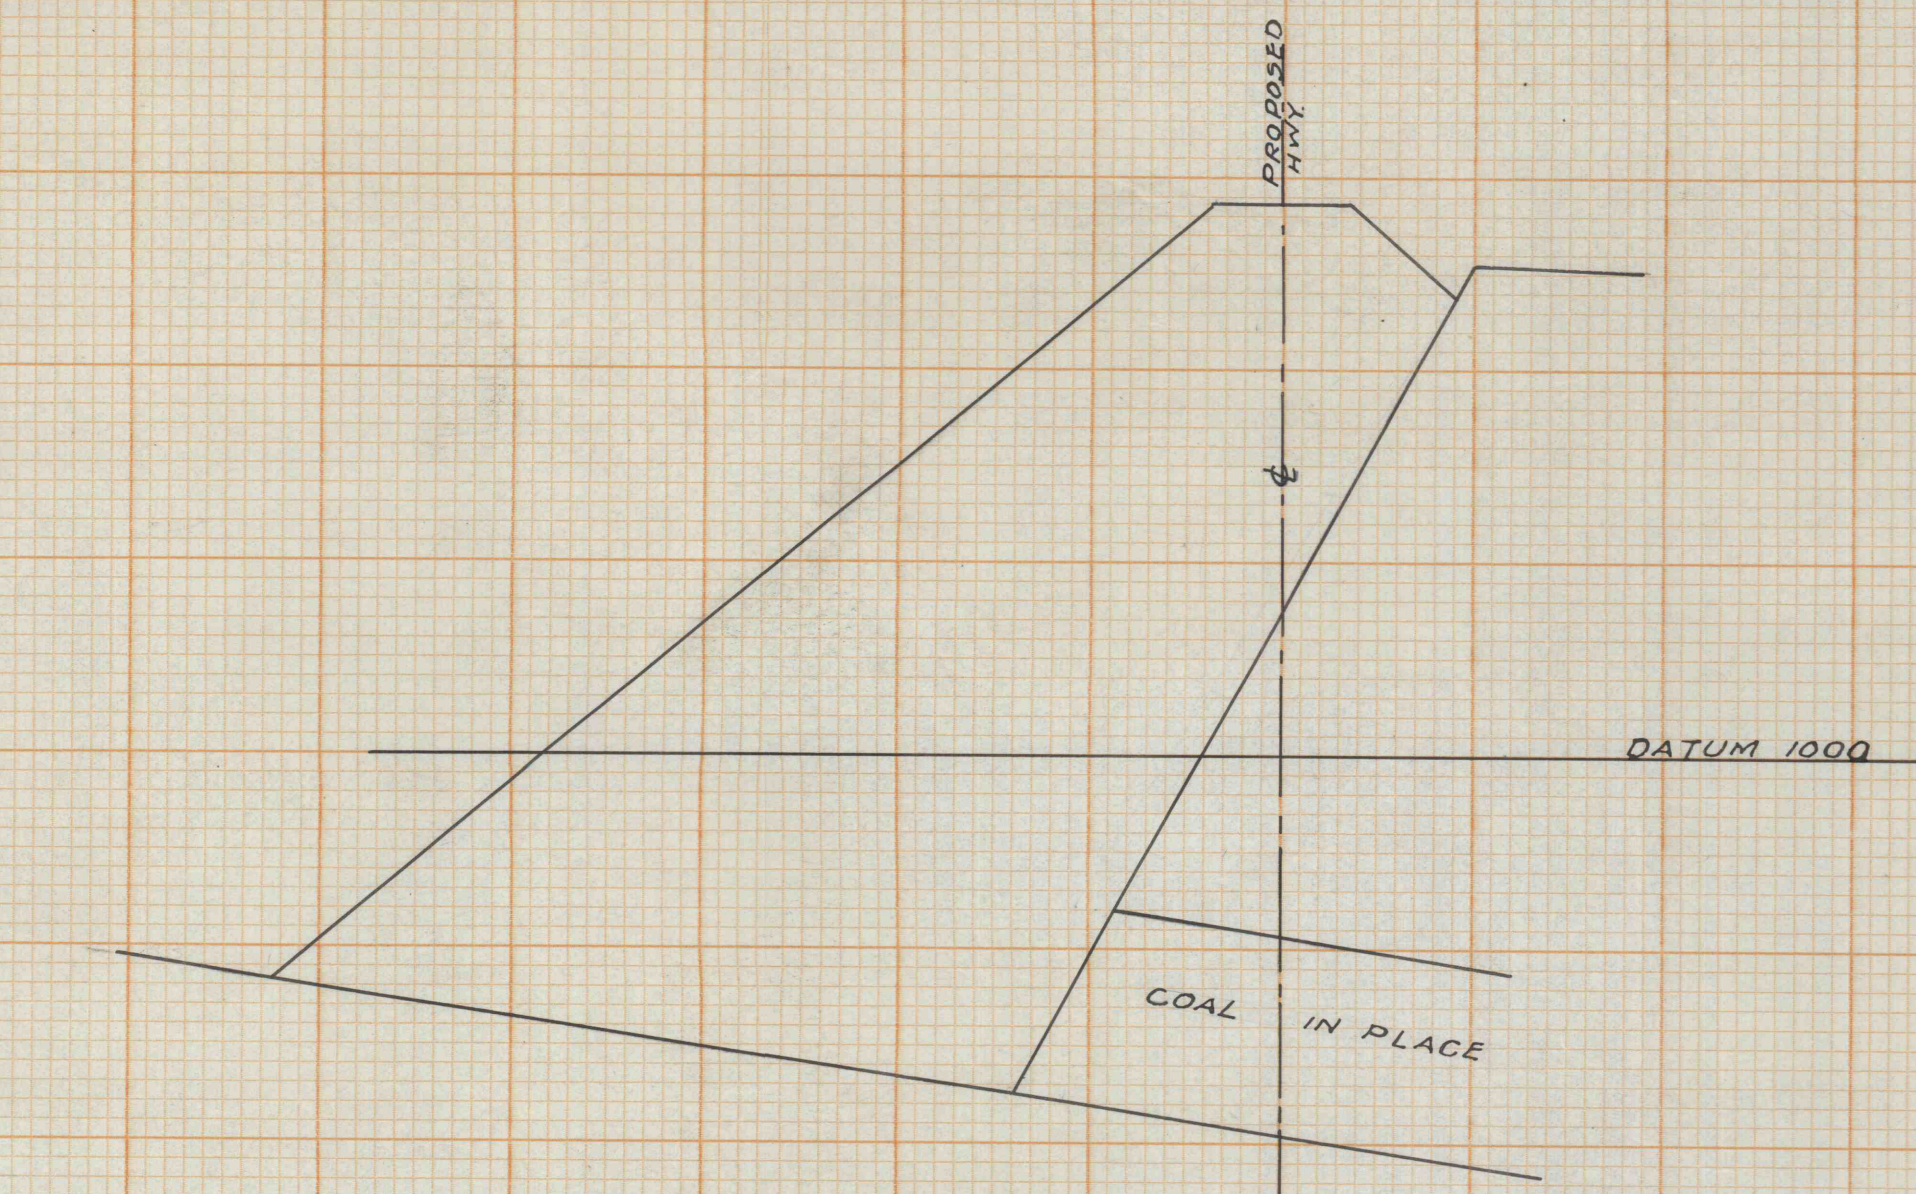

SEC 8+50
1"=40'

J. ROBERT BAZLEY, Inc.
POTTSVILLE, PENNA.
LOCUST COAL CO.
SECTIONS THROUGH PROP
HWY. AT PACKER'S STRIPP
DATE 2/15/49 SCALE 1"=40' BY JRB:JLH