


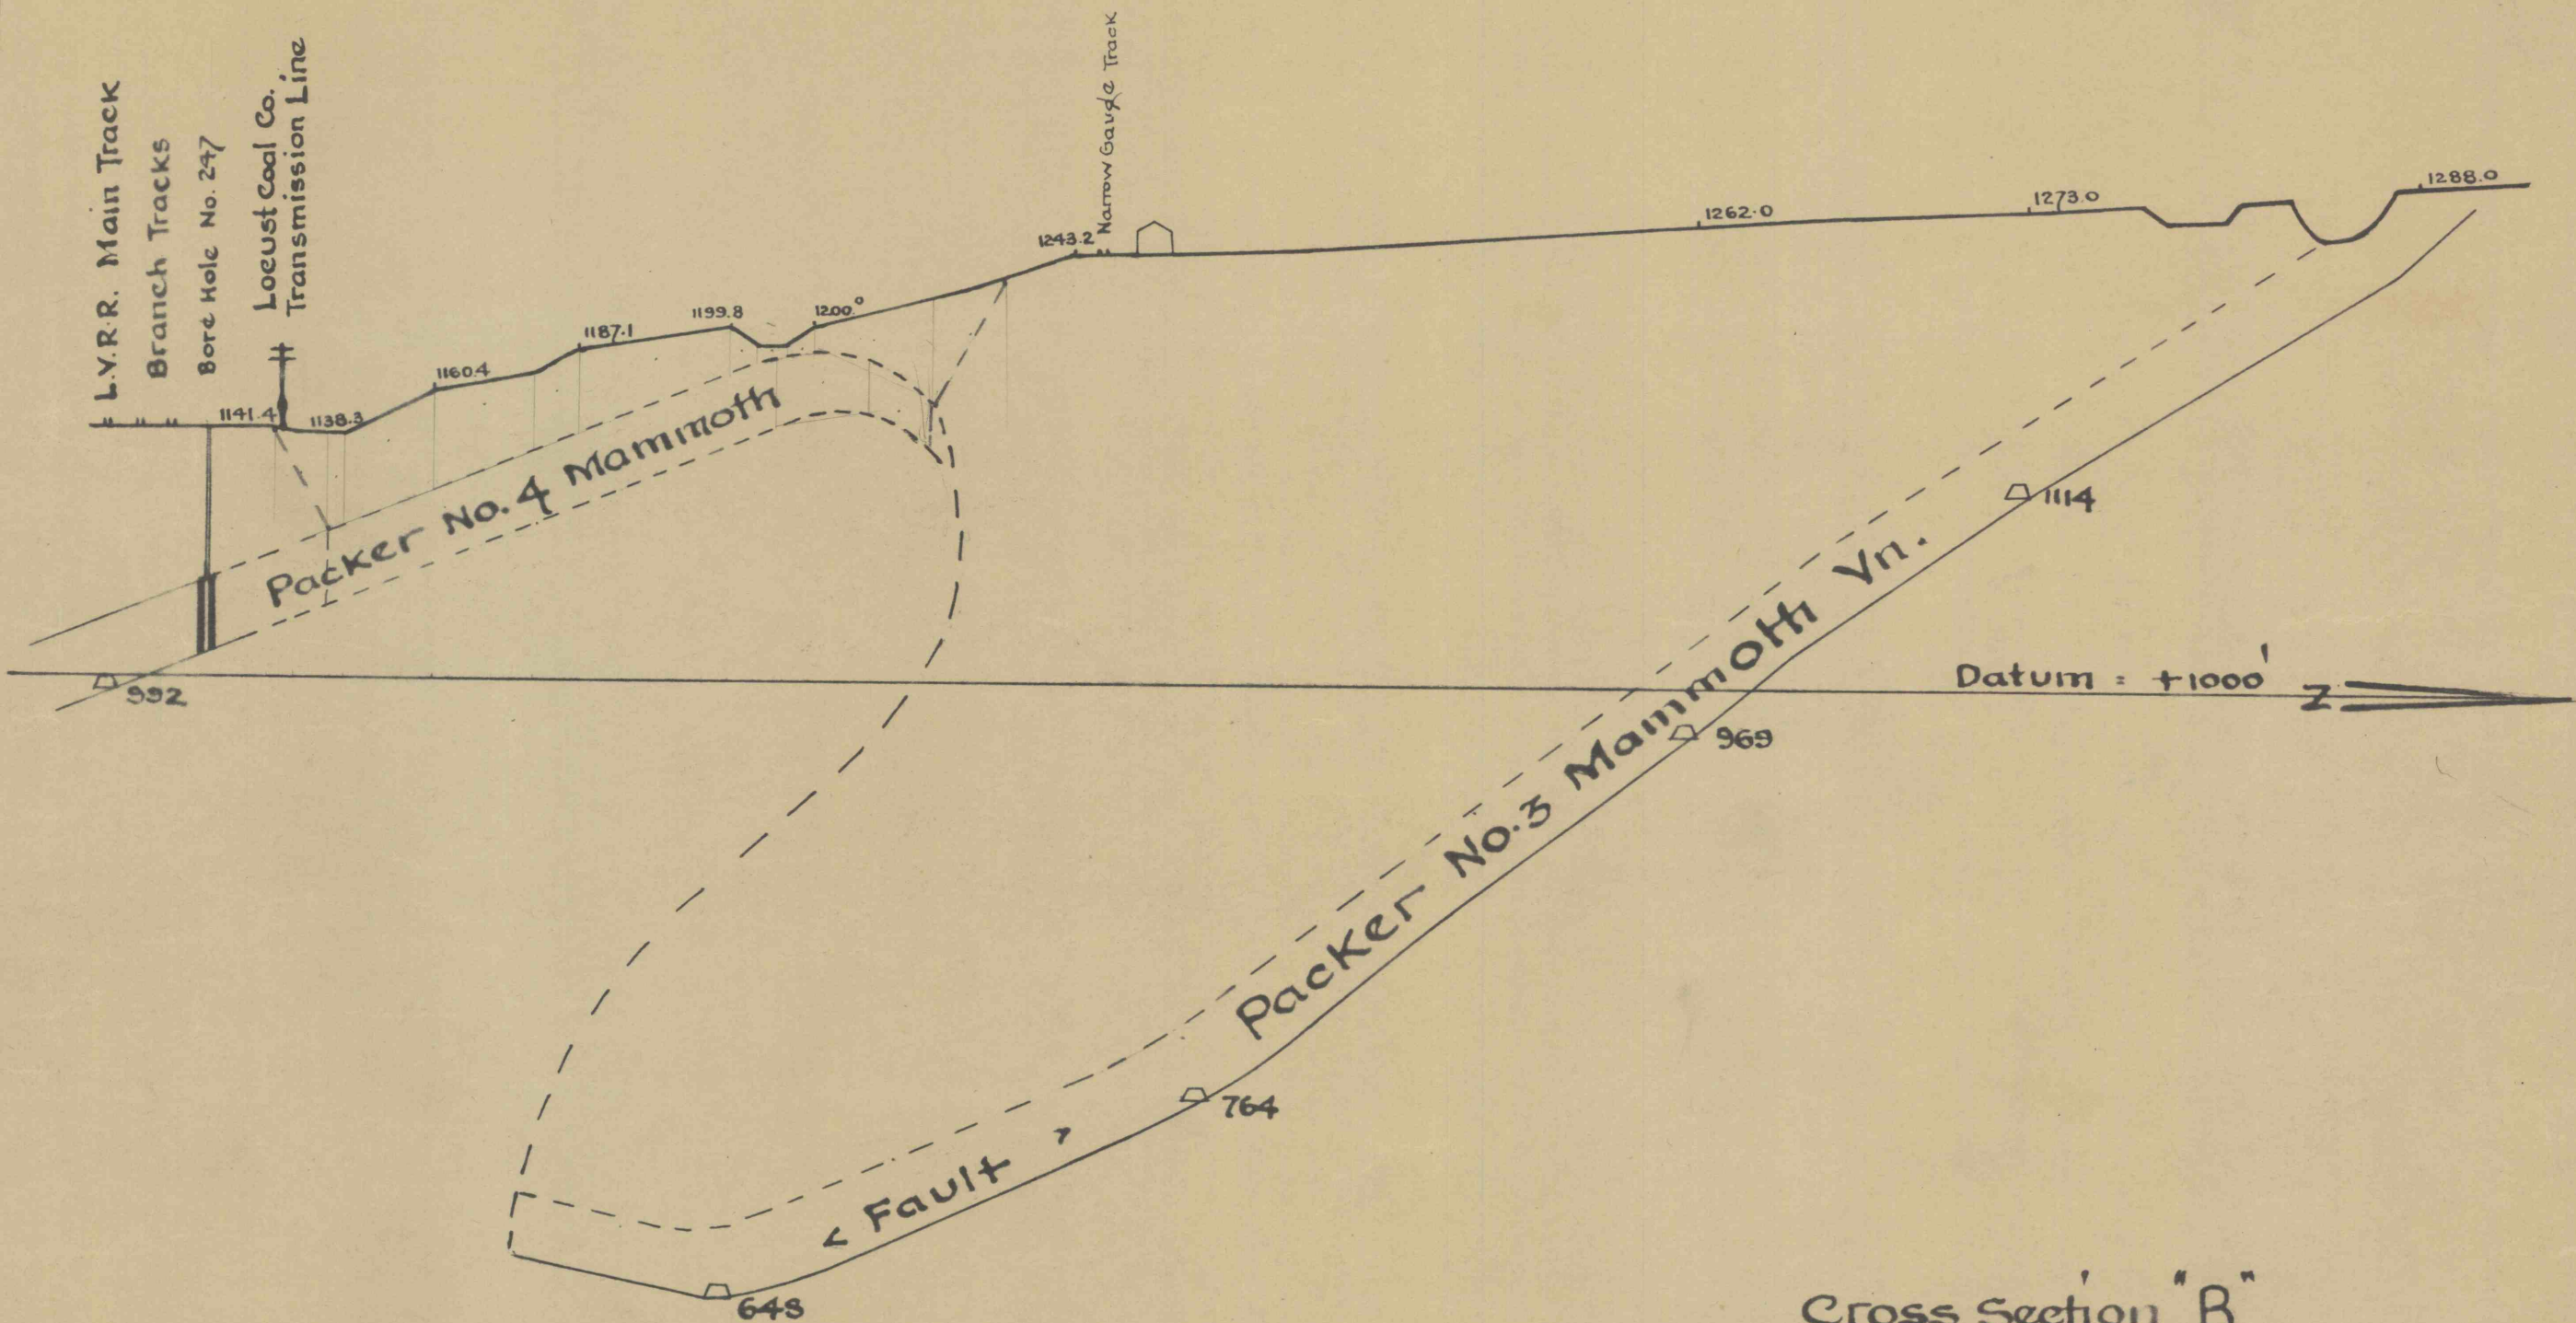

Cross Section "B" Proposed Mammoth Vn. Stripping Packer 4

Scale 100' = 1" ————— Dec. 11, 1939 ————— Eng. Dept. Locust Coal Co.