


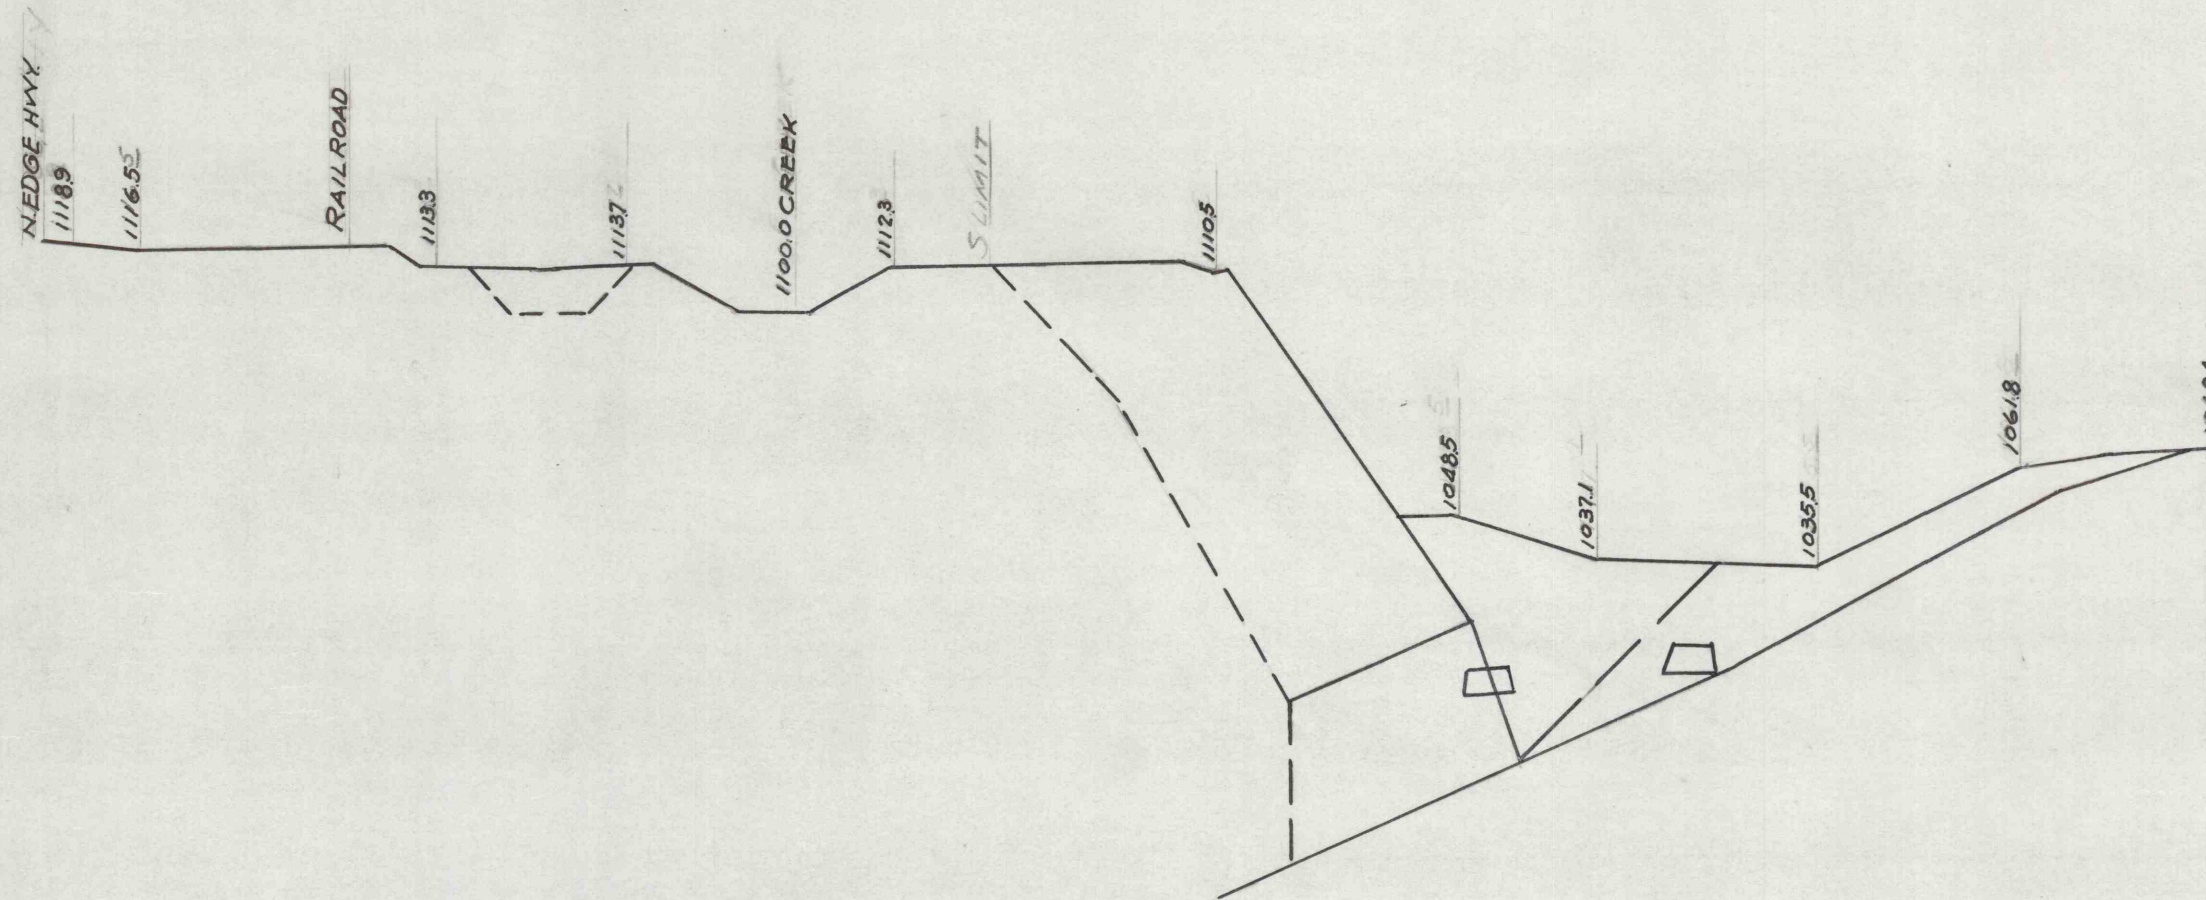

BASE LINE
4+00 NORTH

DATUM 800.0

J. ROBERT BAZLEY, Inc.			
POTTSVILLE, PENNA.			
PACKER N ^o 9 STRIPPING			
SECTION 17.50 EAST			
DATE	SCALE	BY	
4-49	1"=50'		
			A-35