


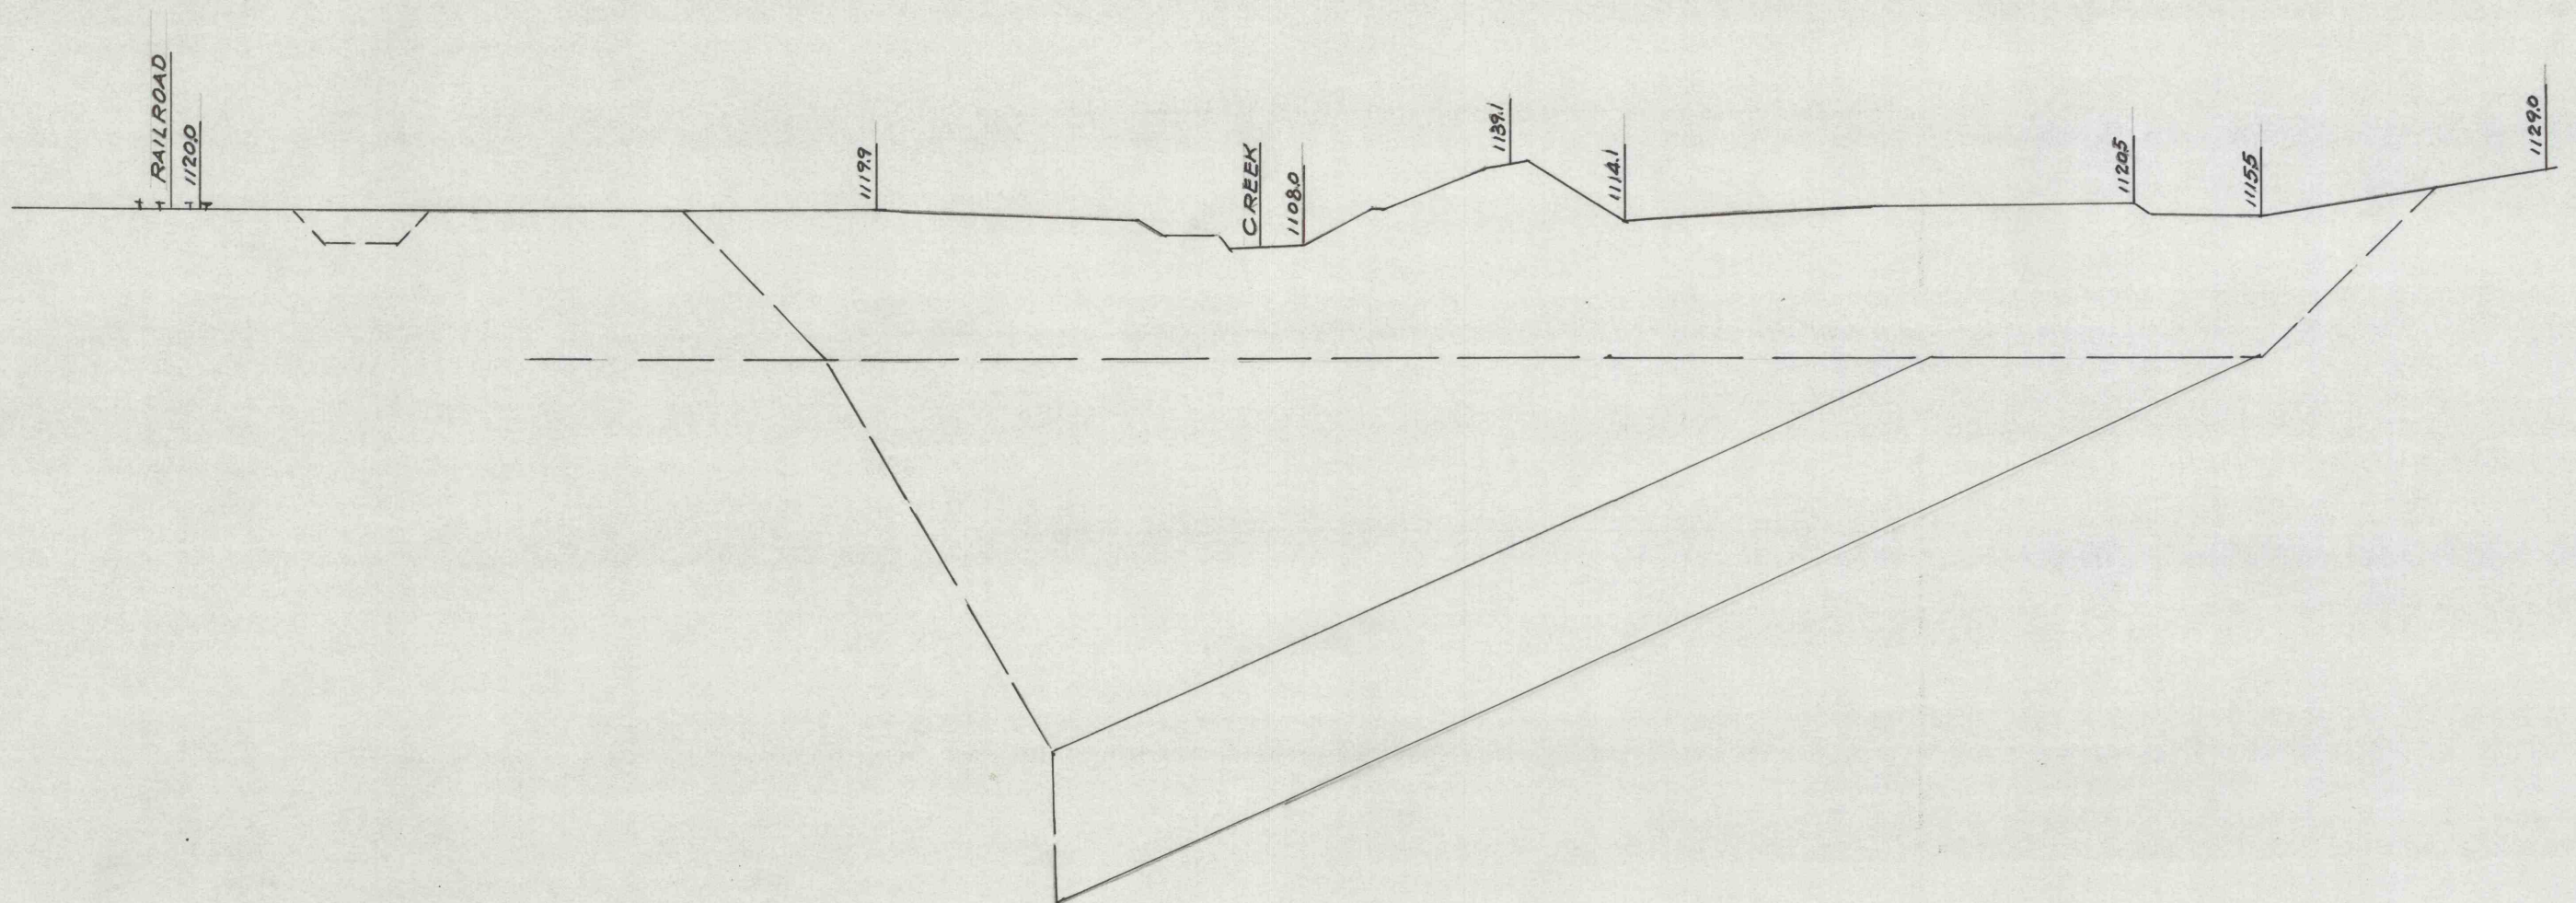

BASE LINE
4+00 NORTH

DATUM 800.0

J. ROBERT BAZLEY, Inc.			
POTTSVILLE, PENNA.			
PACKER No 9A BARRIER			
PILLAR STRIPPING			
SECTION 4+00 EAST			
DATE 4-49	SCALE 1"=50'	BY	DRAWN BY A-35