




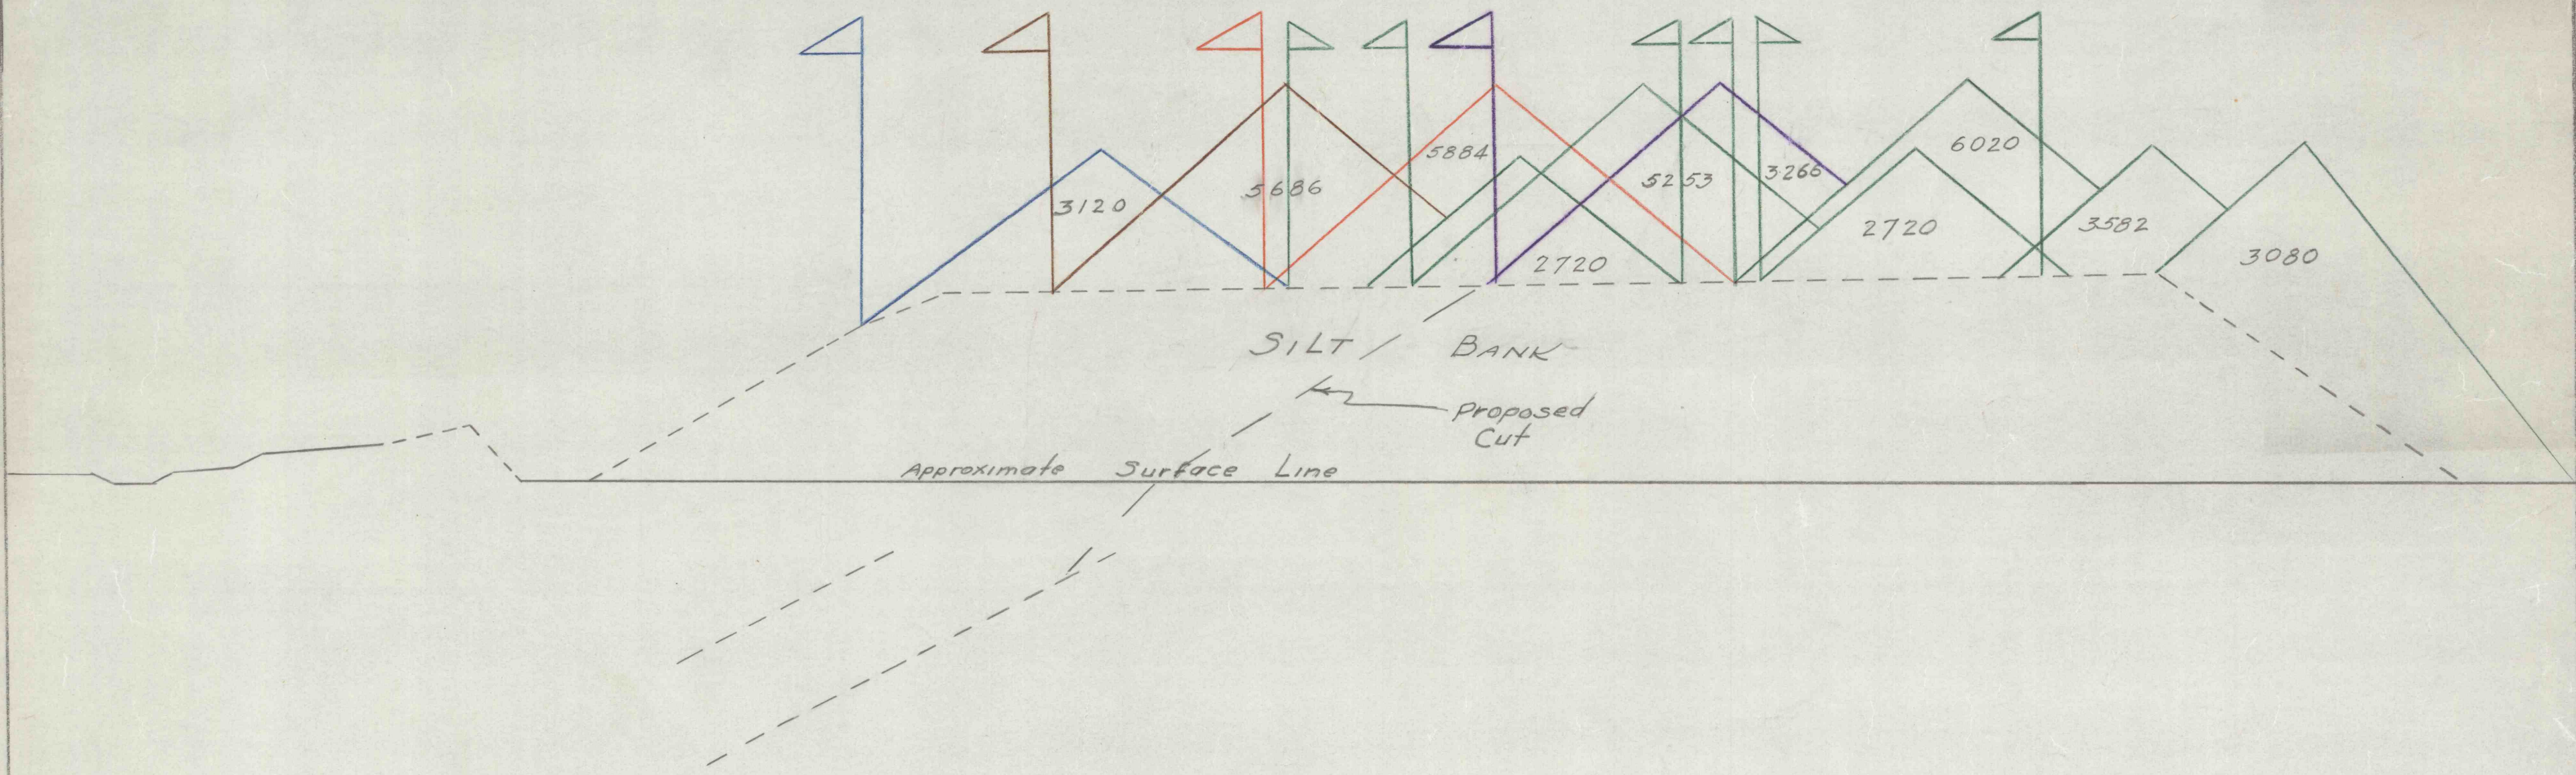

DATUM 950'
SECTION 33+00

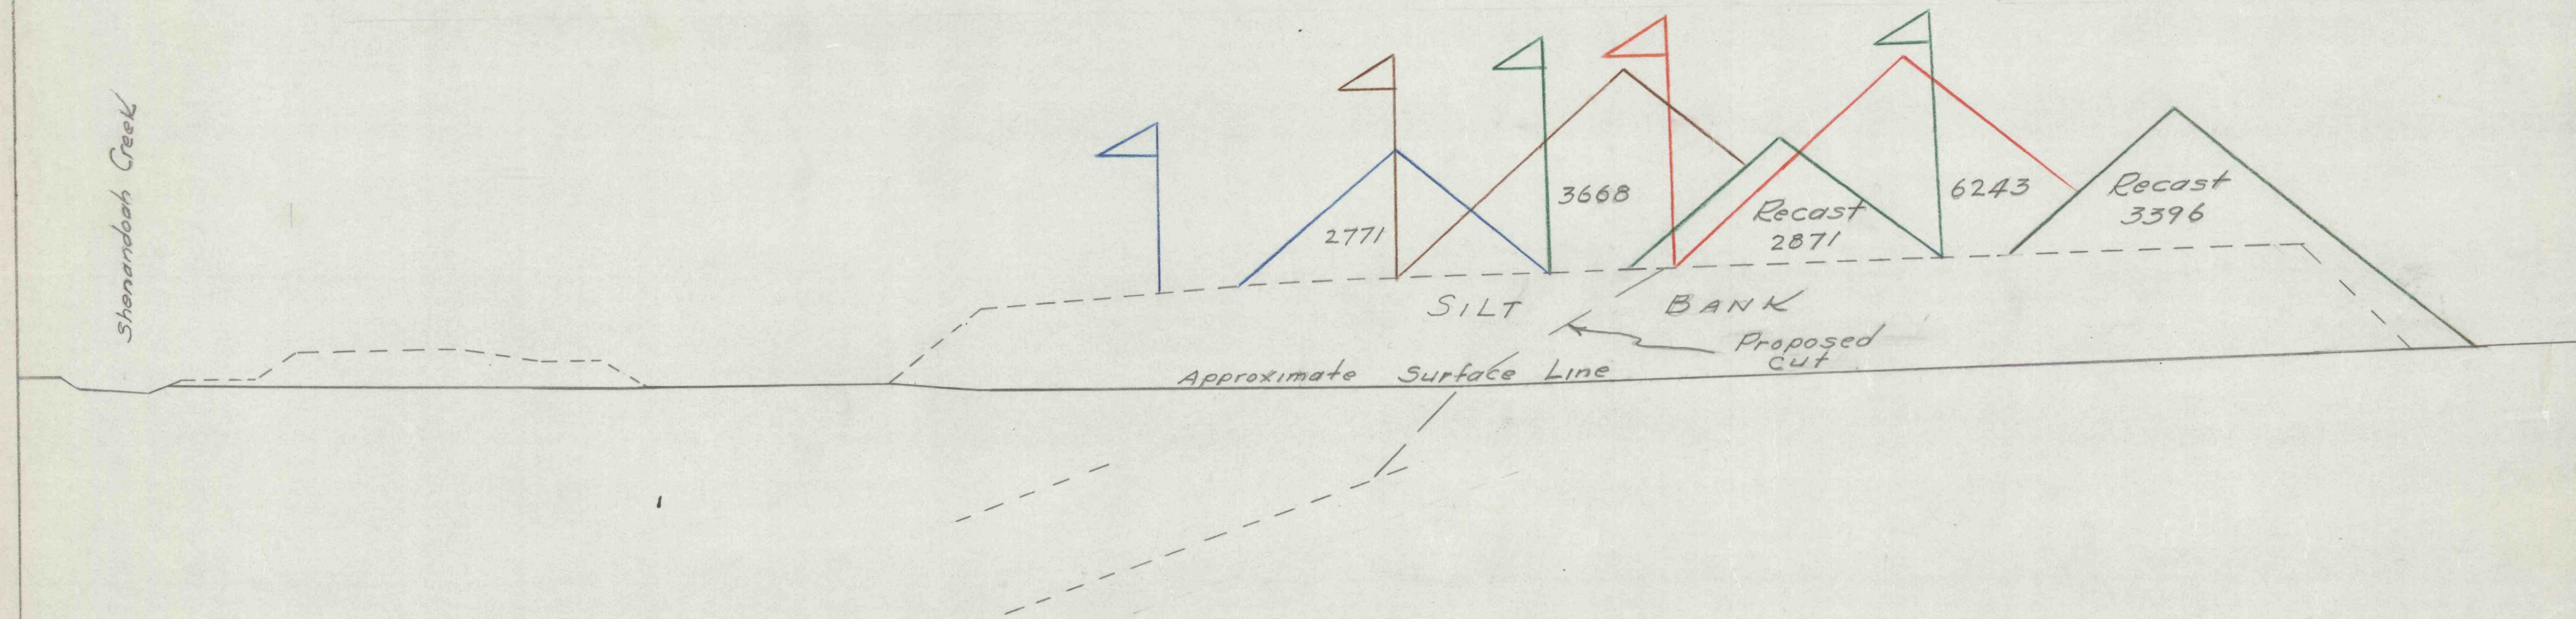

DATUM 950'
SECTION 31+00

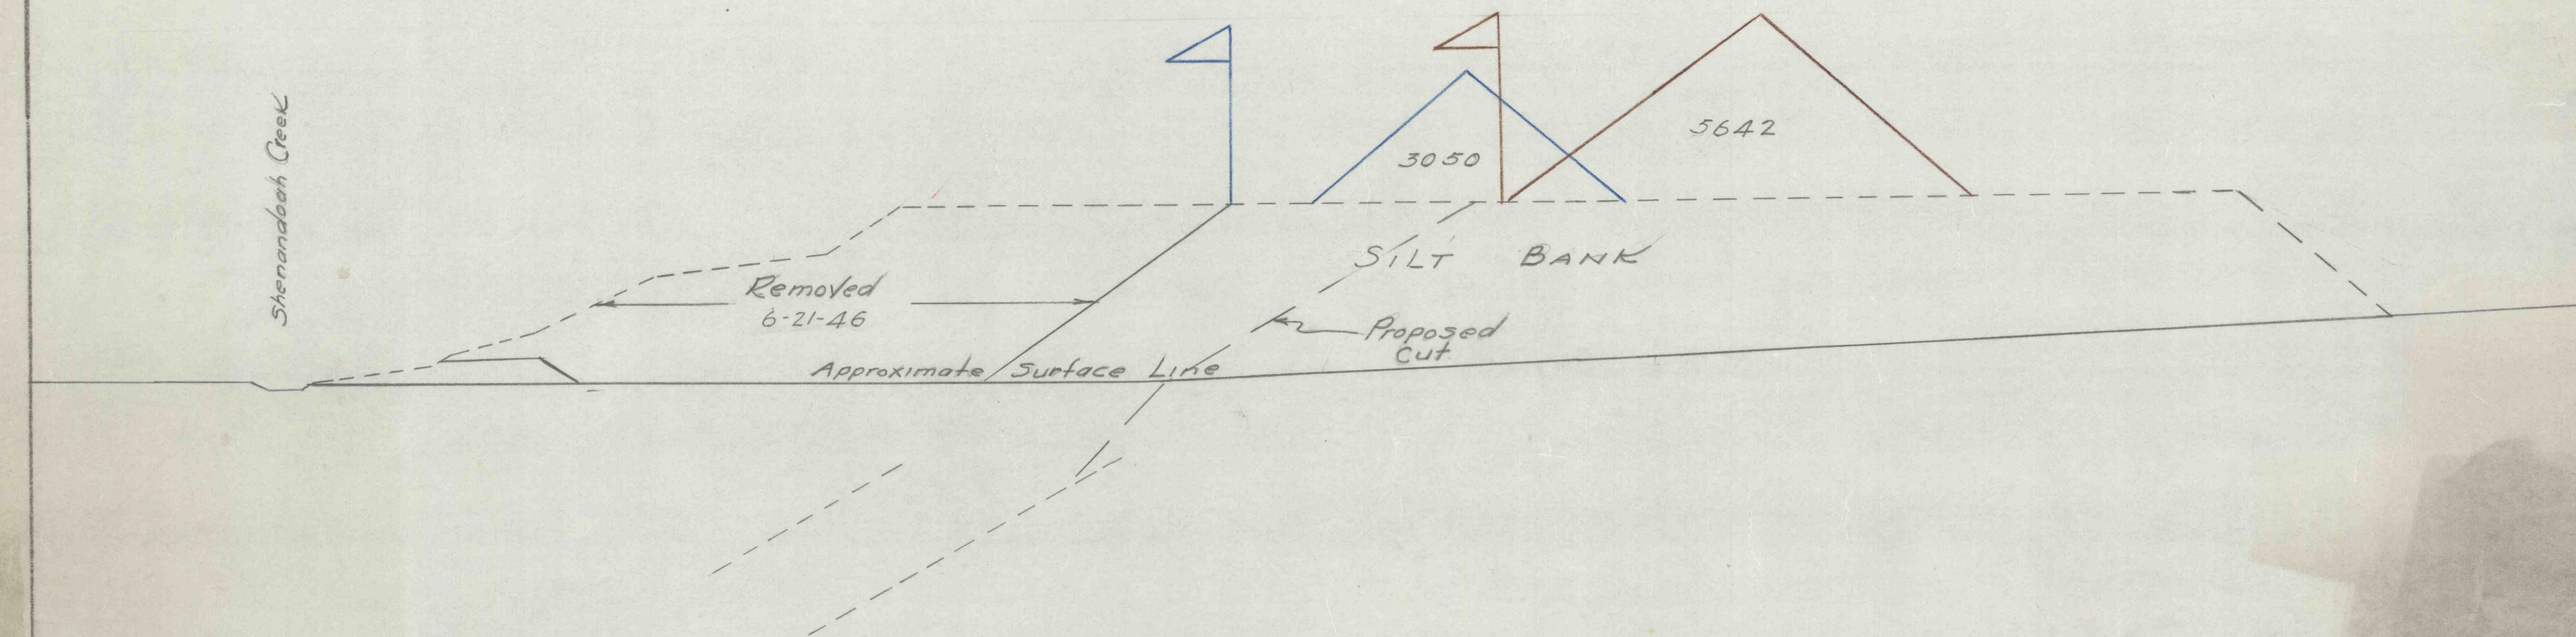

DATUM 950'
SECTION 35+00