


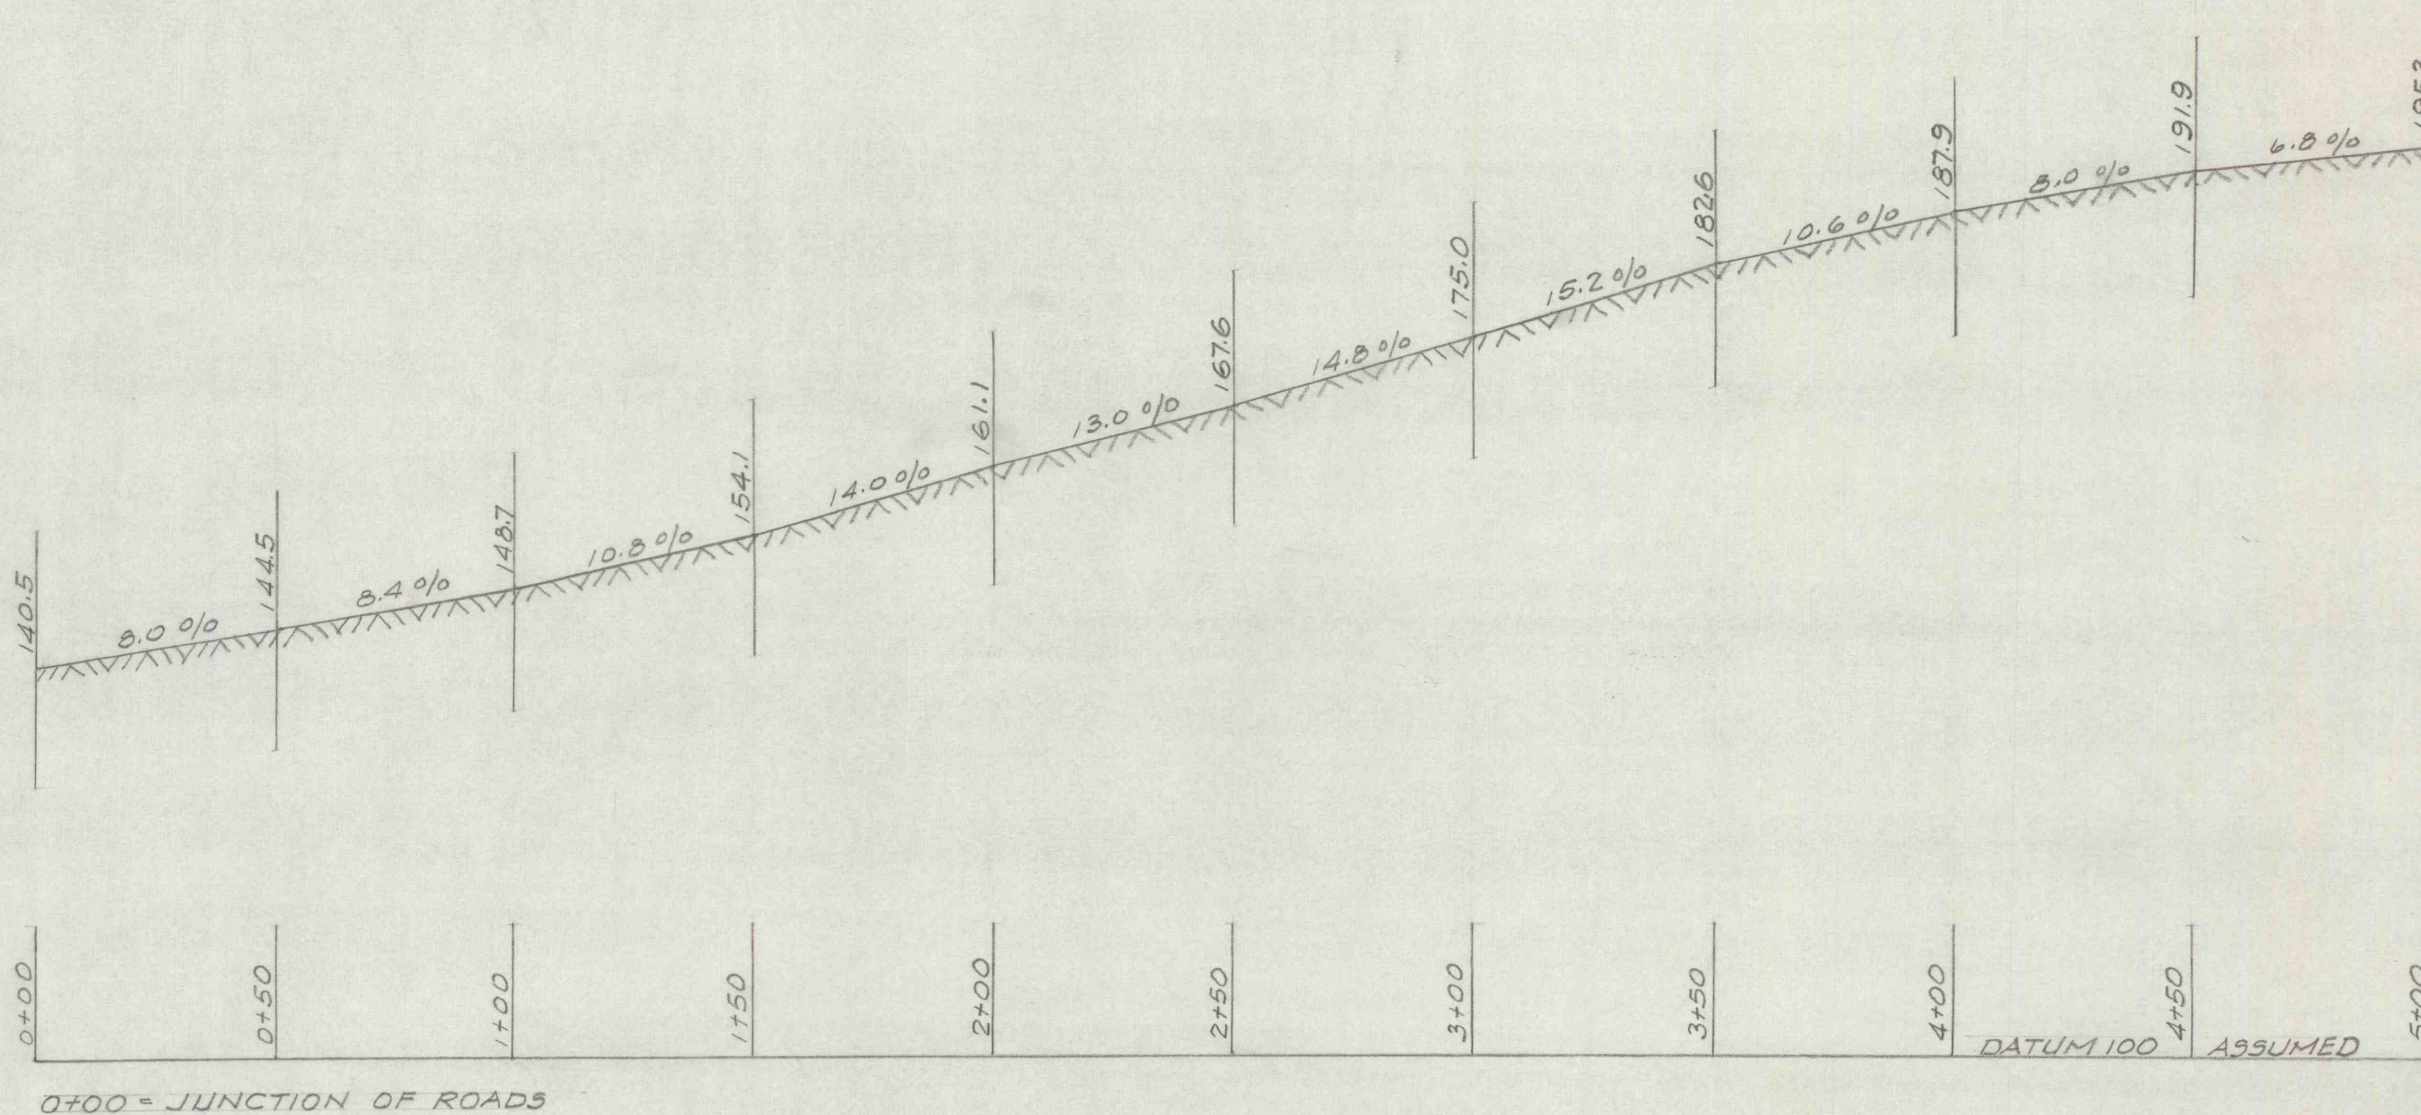

J. ROBERT LAZLEY, Inc.			
POTTSVILLE, PENNA.			
PACKER No 4 MAM. VEIN STR.			
PROFILE ON ROAD AT EAST			
END OF STRIPPING			
DATE	SCALE	BY	DRWG. NO.
12-8-43	HOR. 1"=40'	M.K.	A-33