
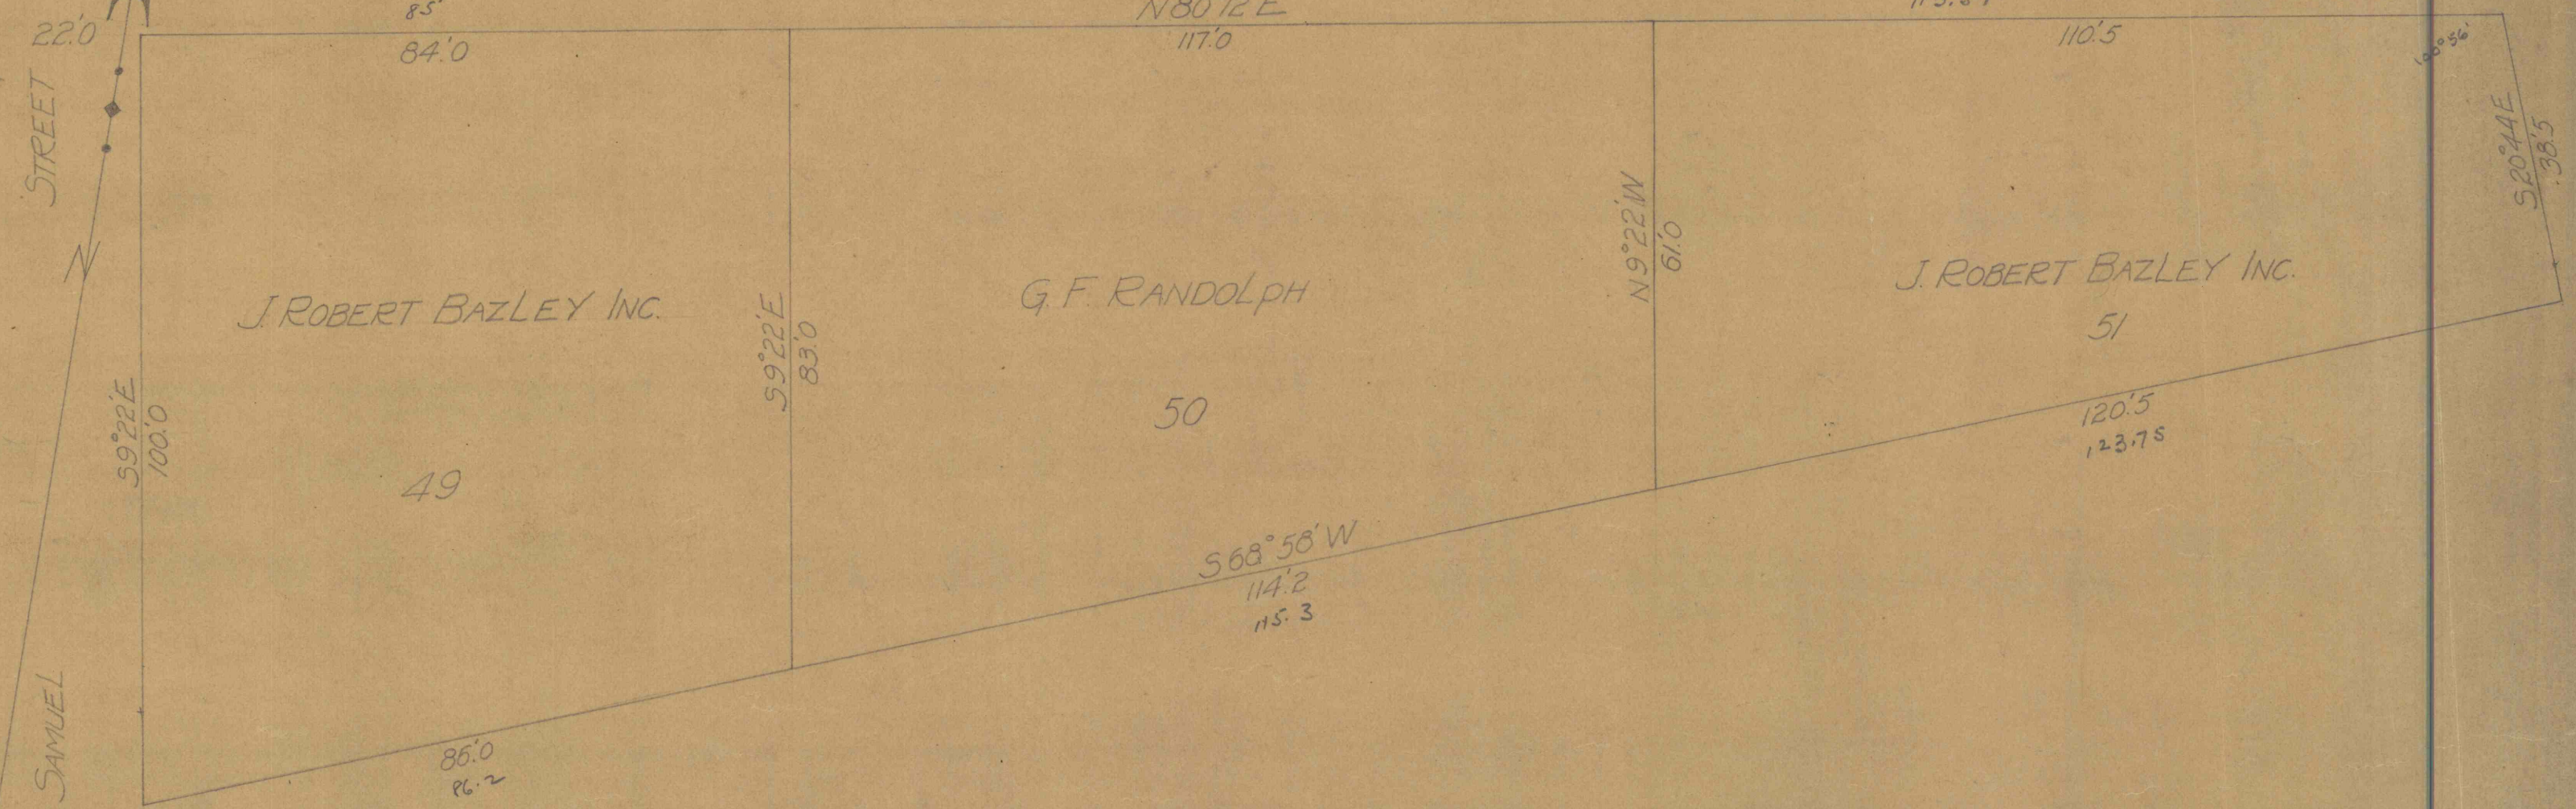


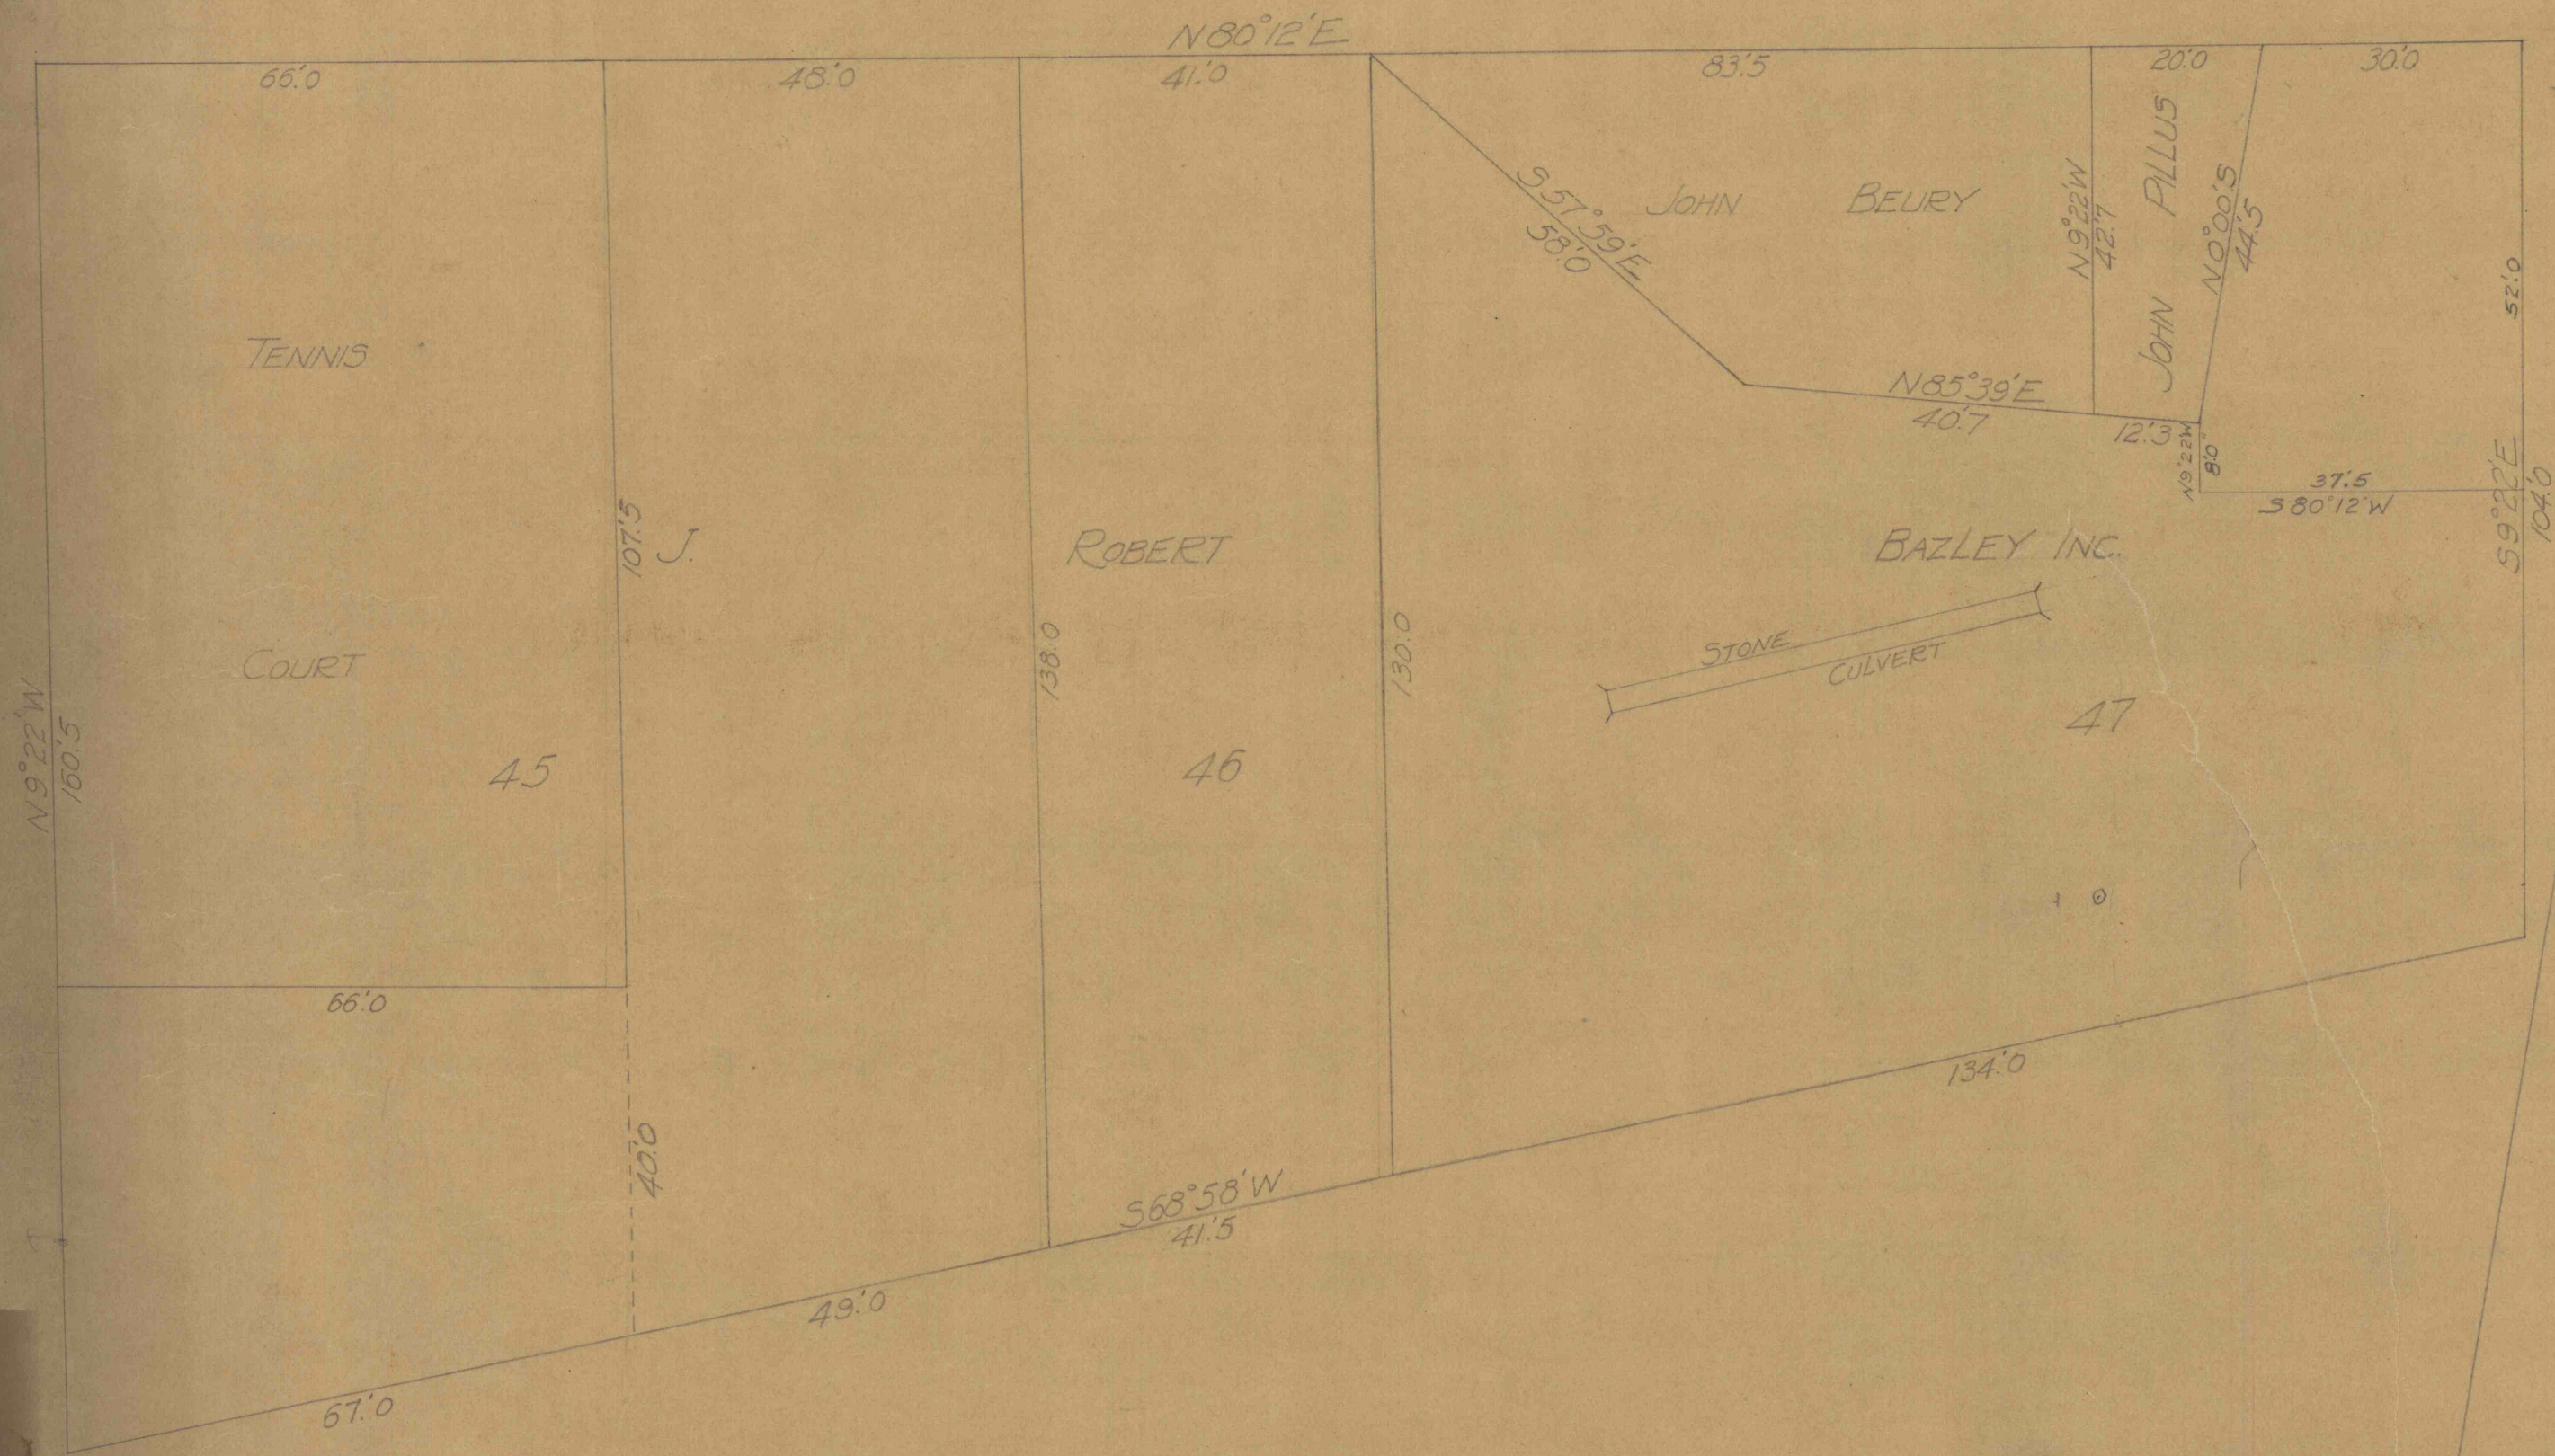

PLAN OF J. ROBERT BAZLEY
PROPERTY BETWEEN NEWBOLD
AND CONRAD STREETS AND
SOUTH OF MAIN STREET IN
NEWBOLD ADDITION TO PORT
CARBON, PA.

SCALE 1"=20' 11-7-32