


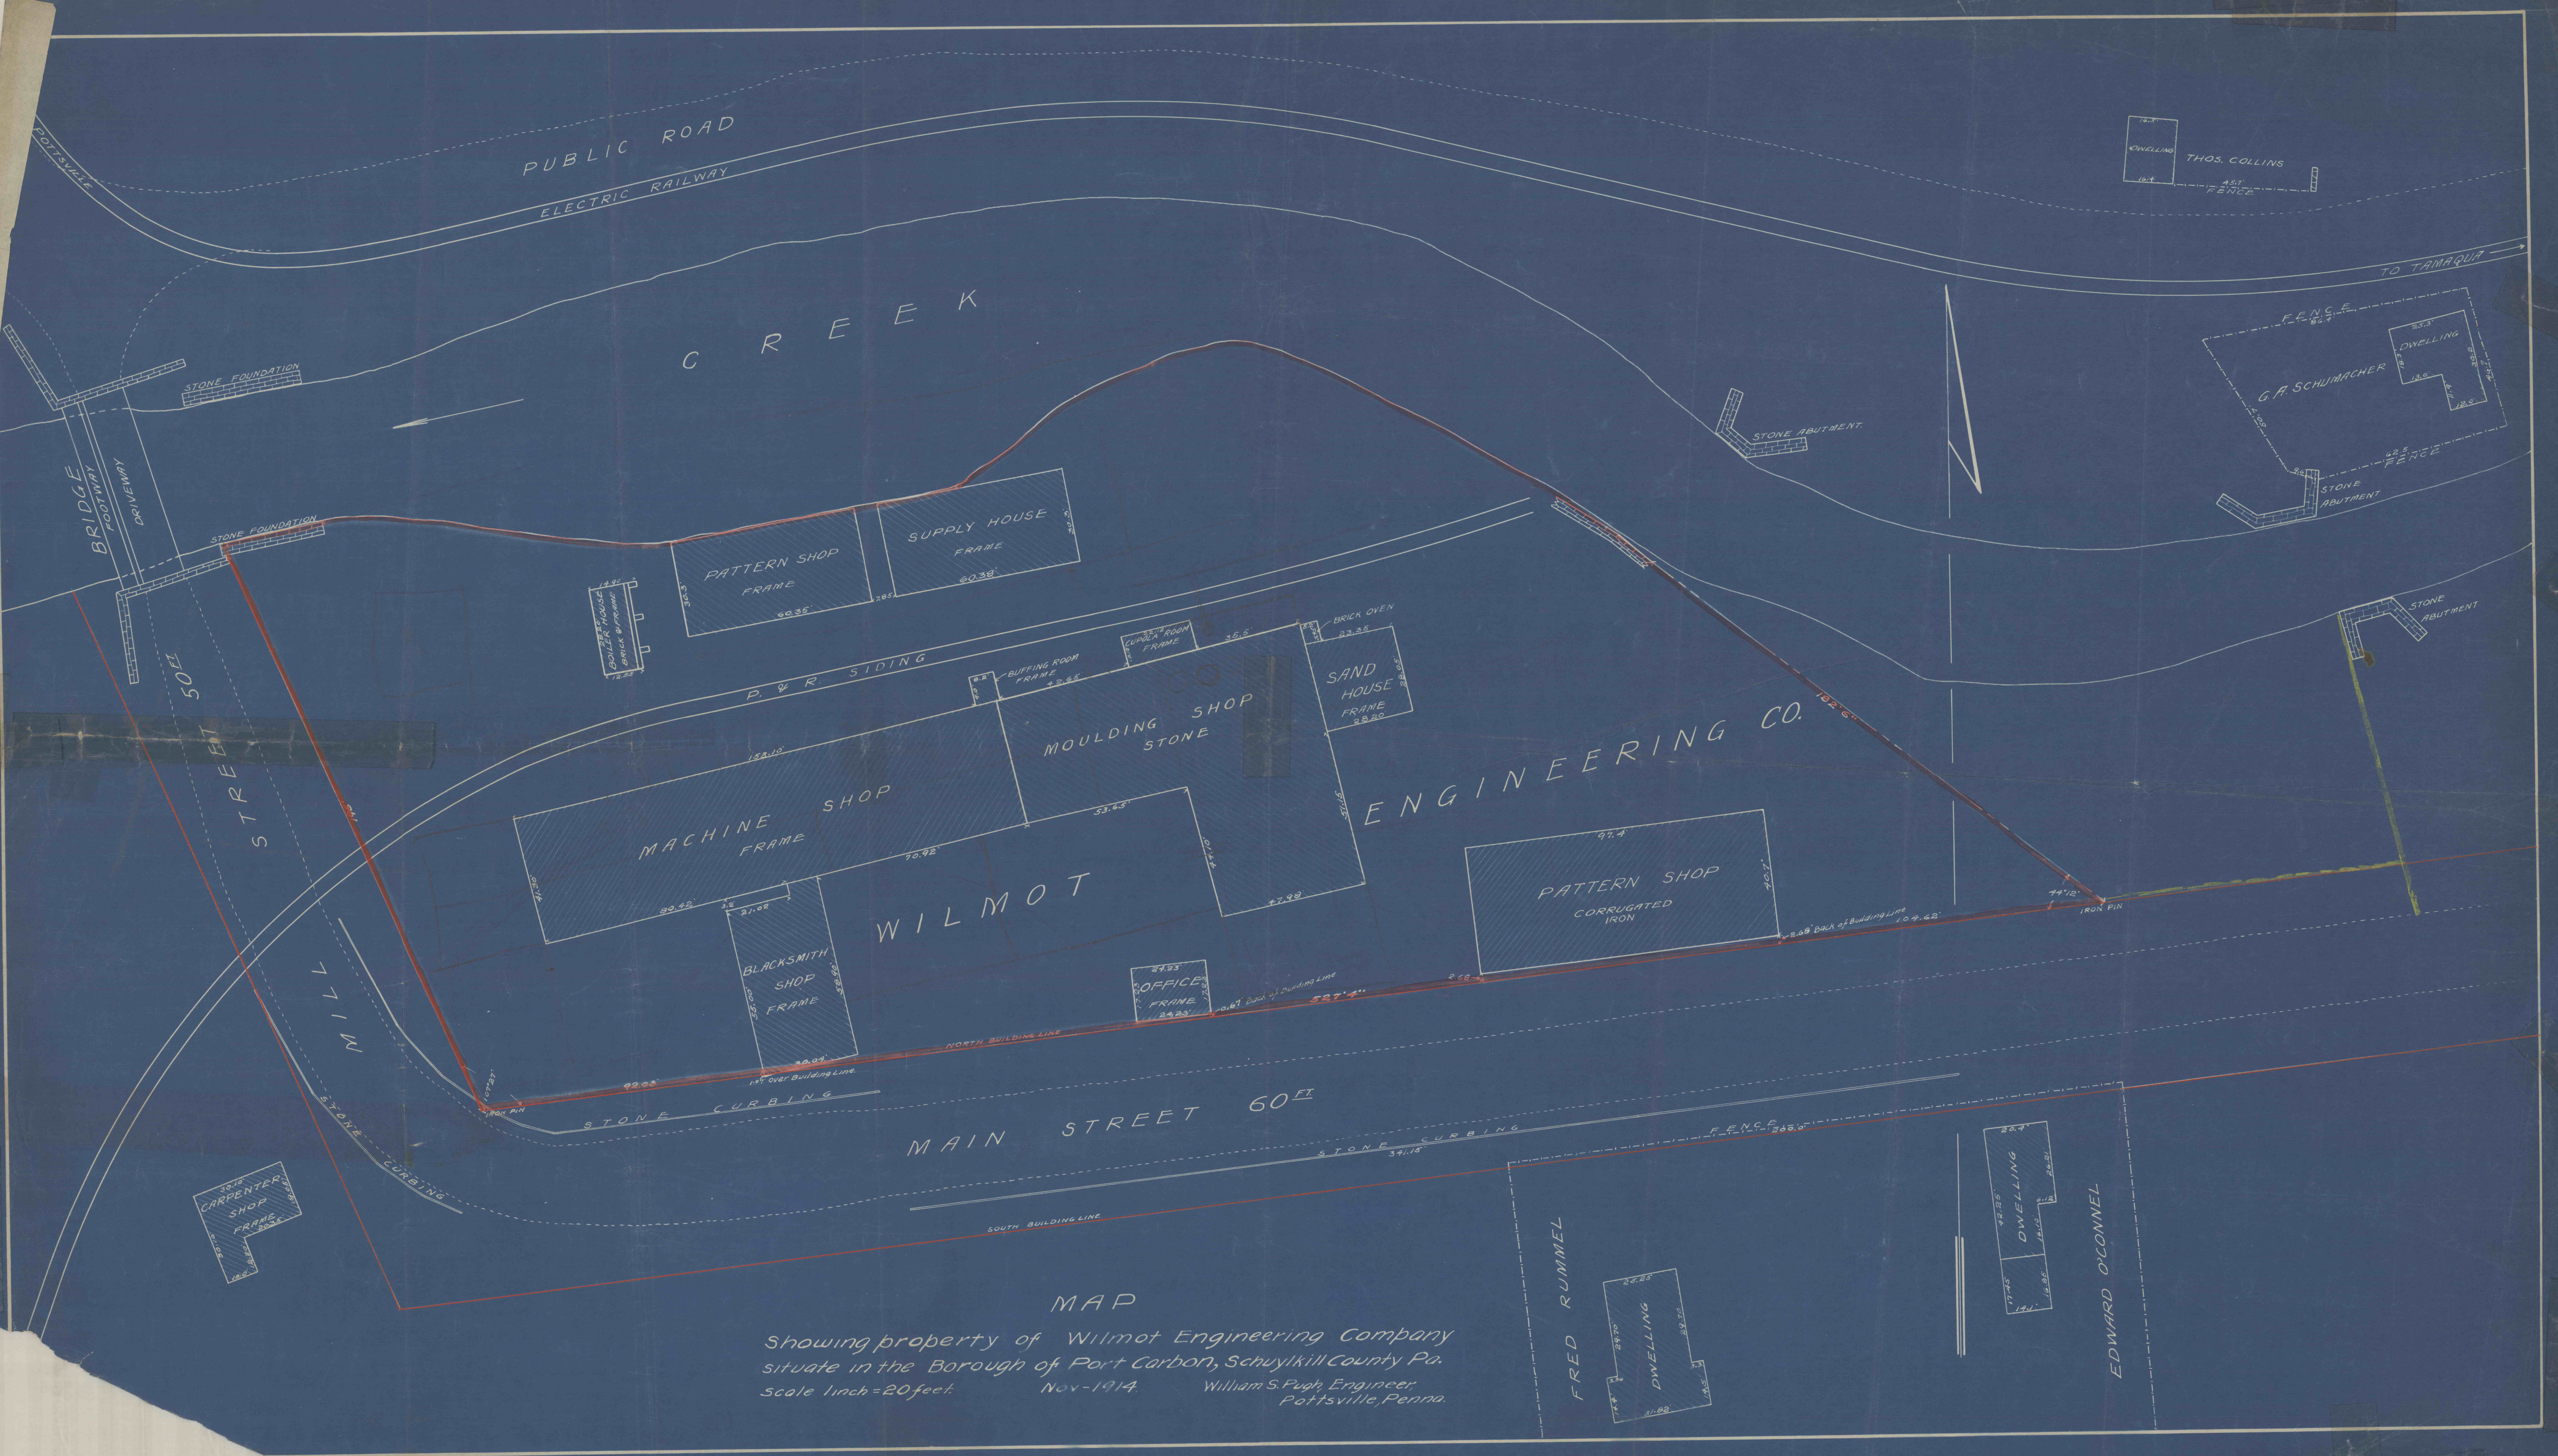

MAP
Showing property of Wilmot Engineering Company
situate in the Borough of Port Carbon, Schuylkill County Pa.
Scale 1 inch = 20 feet. Nov-1914. William S. Pugh, Engineer,
Pottsville, Penna.