


| LEGEND |                   |
|--------|-------------------|
|        | WATCHMAN STATION  |
|        | FIRE STATION      |
|        | FIRE EXTINGUISHER |

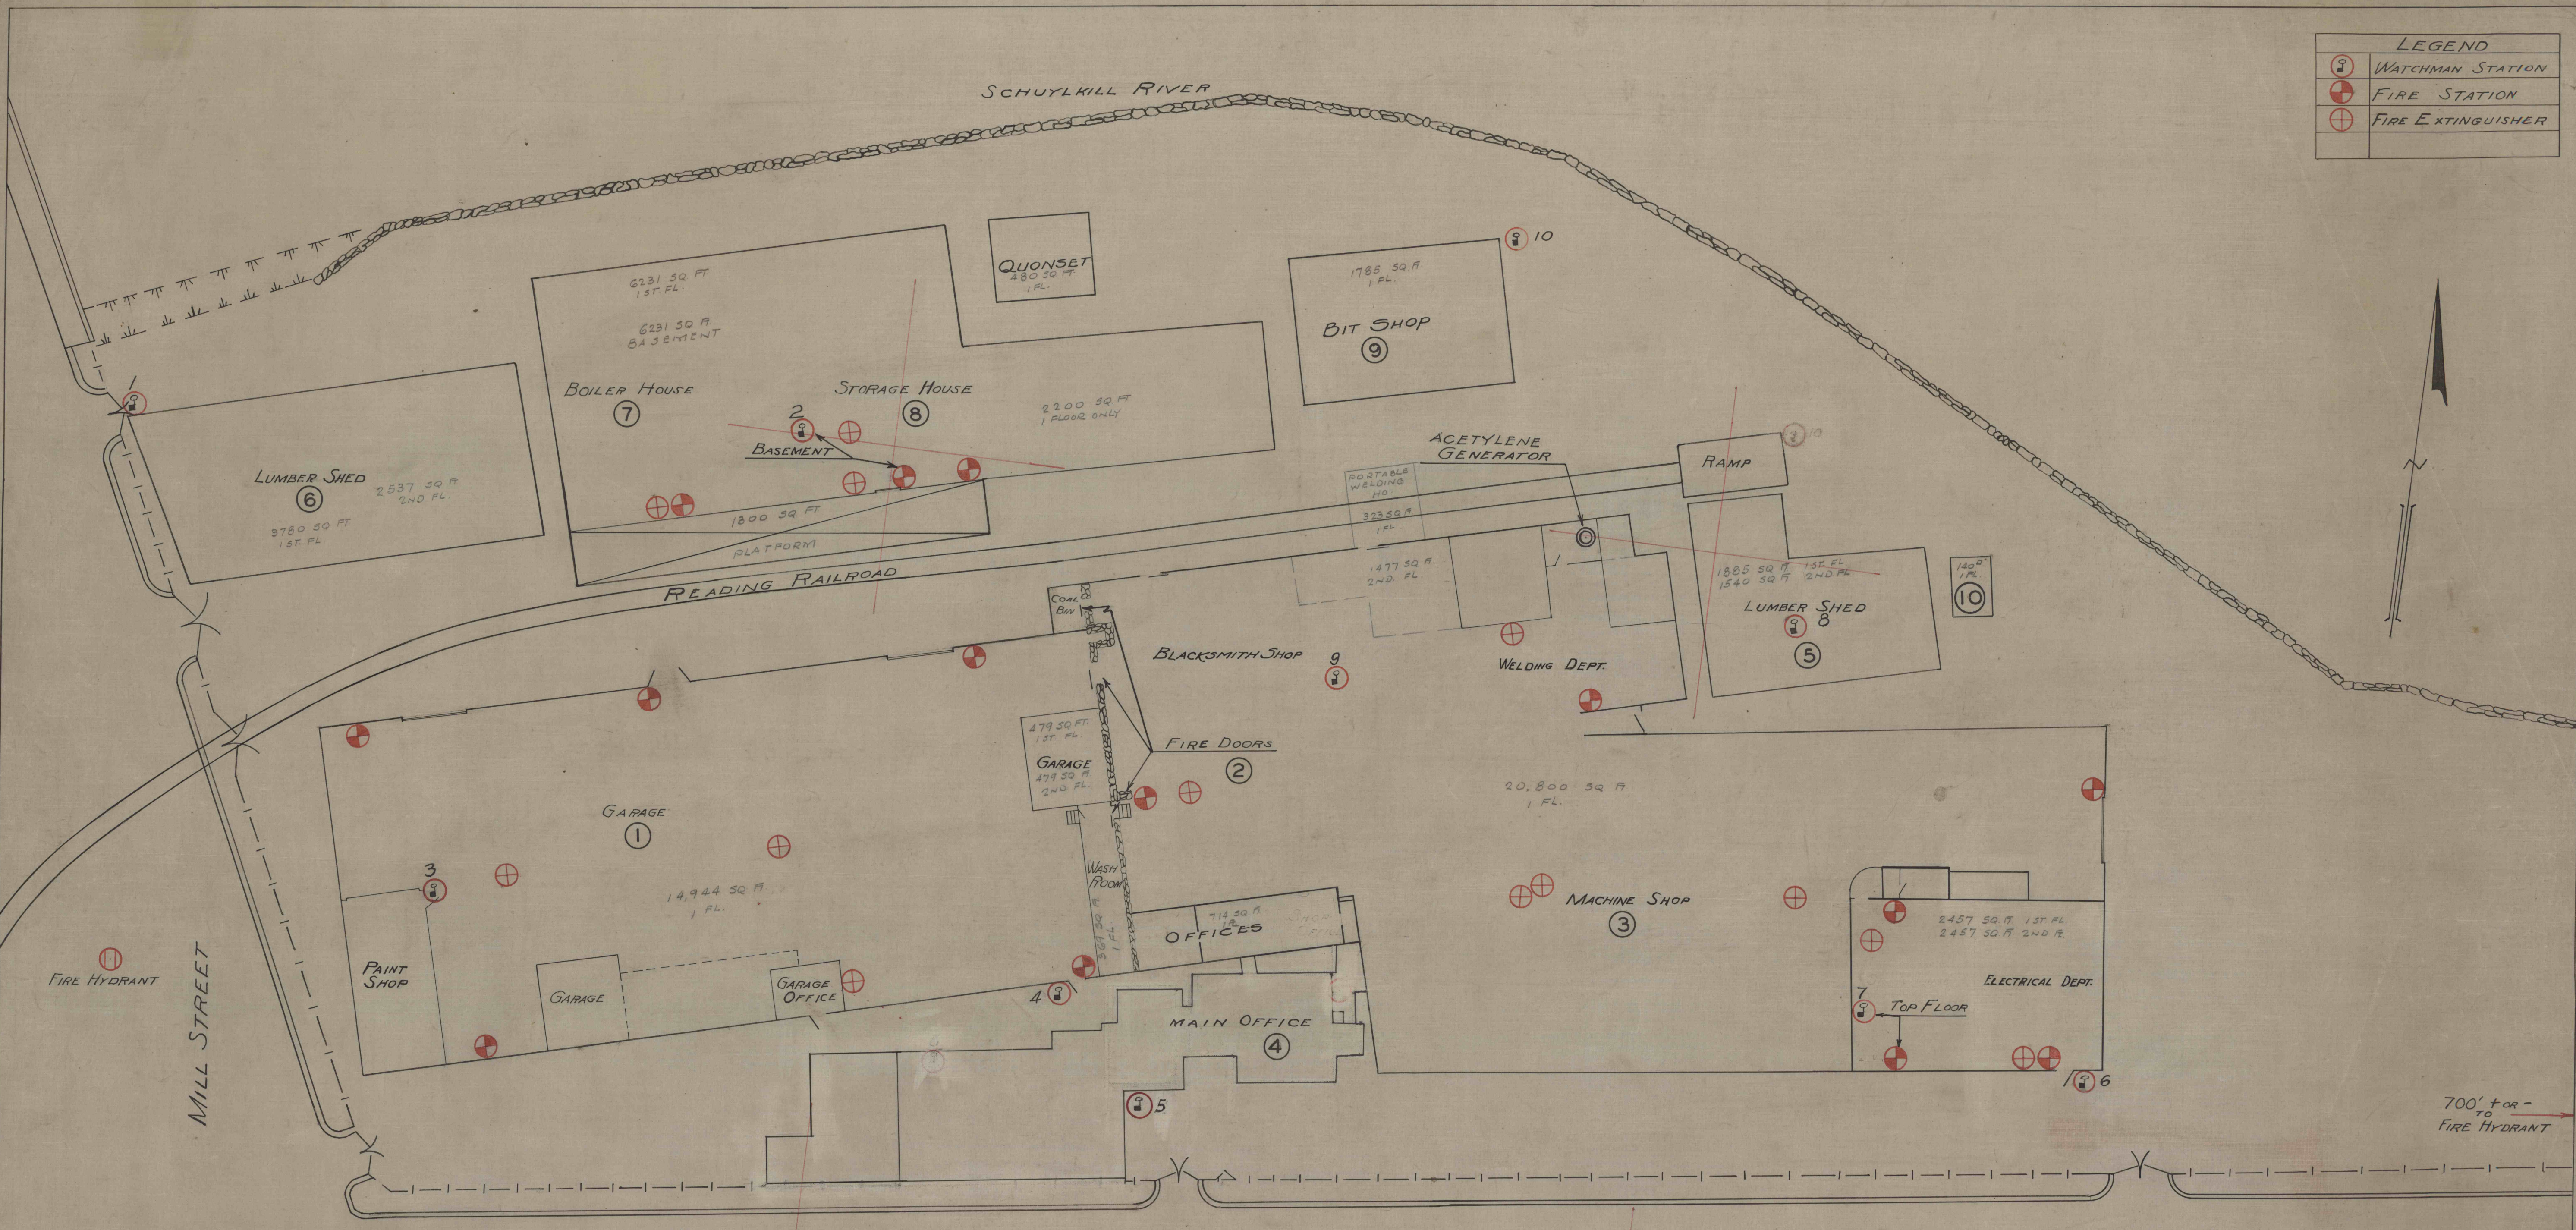

J. ROBERT BAZLEY, Inc.  
 POTTSVILLE, PENNA.  
 INSURANCE MAP  
 OF  
 PORT CARBON SHOPS  
 DATE 9-21-43 SCALE 20'-1" D.M. BY D-7