
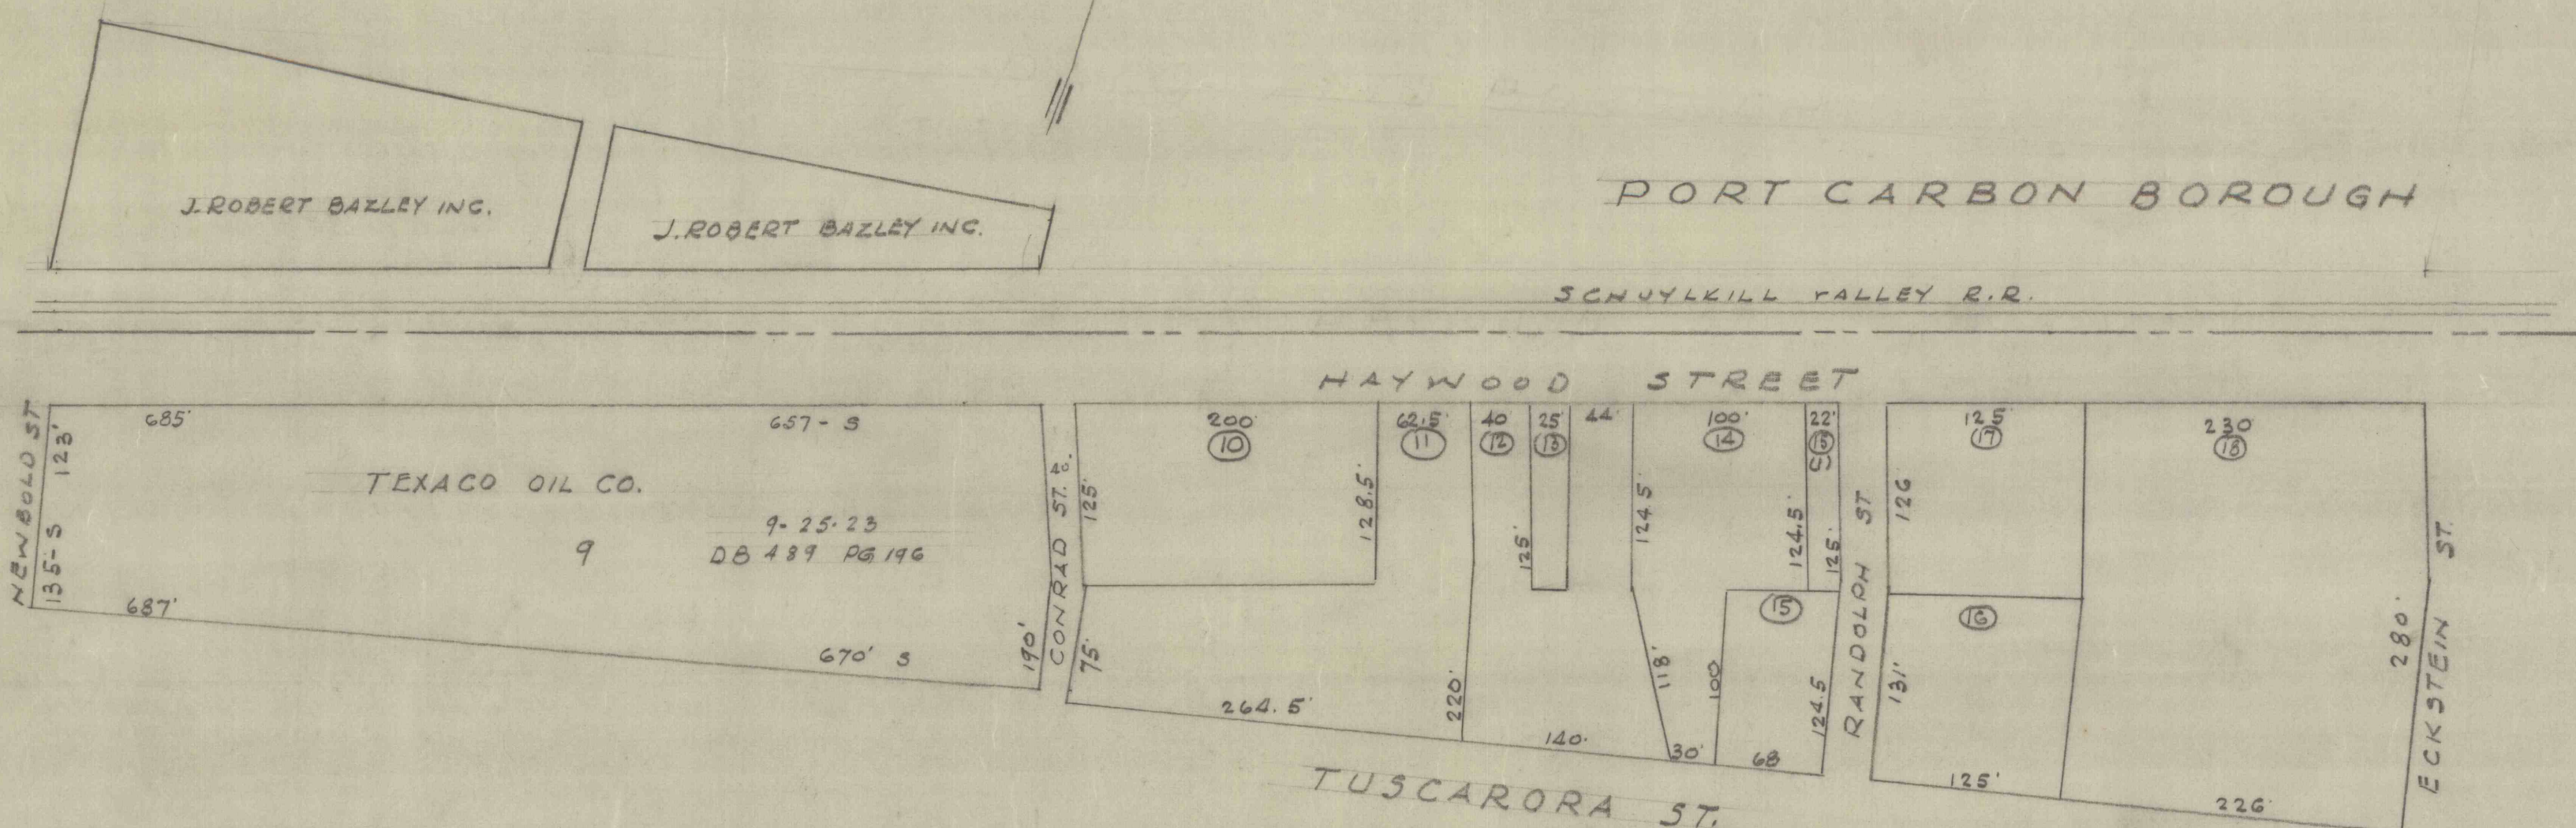


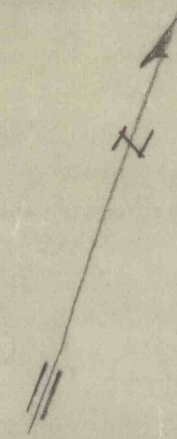

PALO ALTO BOROUGH

SKETCH SHOWING NAMES OF  
OWNERS AND LOCATION OF LOTS  
ON TUSCARORA STREET IN  
PALO ALTO BOROUGH

12-24-63

TAKEN FROM SCH. CO. ASSESSOR'S MAP 57 SHEET 3

| LOT No. | OWNER                                                                           | DEED BOOK | PAGE | REMARKS          |
|---------|---------------------------------------------------------------------------------|-----------|------|------------------|
| 10      | GARNER COAL MINING CO. c/o J.W. GARNER<br>61 JOHNSTON AVE. KEARNEY N.J. 4-15-48 | 736       | 402  | 12.2.            |
| 11      | QUINN, ROBERT J. 2-8-60 3-23-59<br>137 W. SAYOR ST. PALO ALTO PA.               | 996       | 422  | 200 x 128.5      |
| 12      | GARNER COAL MINING CO. c/o J.W. GARNER<br>KEARNEY N.J. 4-15-48                  | 976       | 503  | 264.5 x 220 12R. |
| 13      | FEKETE MICH. & ELIZ.<br>90 HAYWOOD ST. PALO ALTO 8-14-43                        | 736       | 402  | 100 x 225 12R.   |
| 14      | HOLLY, HARRY & DOROTHY<br>90 CONRAD ST. PALO ALTO 9-3-52                        | 650       | 153  | 25 x 125         |
| 15      | RACZKA, KAZMIRA<br>91 TUSCARORA ST. PALO ALTO 7-21-44                           | 847       | 252  | 100 x 124.5 12R. |
| 15(1)   | GARNER COAL MINING CO. c/o J.W. GARNER<br>KEARNEY N.J. 4-15-48                  | 655       | 298  | 68 x 124 12R.    |
| 16      | PERVOCK, MICHAEL<br>105 TUSCARORA ST. PALO ALTO 11-11-48                        | 736       | 402  | 22 x 125         |
| 17      | PEROCK, STANLEY<br>119 RAILROAD ST. GRESSONA COMM. DEED 1960                    | 752       | 138  | 125 x 144 12R.   |
| 18      | BURCHILL, HAROLD ET AL.<br>83 S. FOURTH ST. FRACKVILLE                          | 1004      | 445  | 125 x 130 12R.   |

IVF-2W-1263