


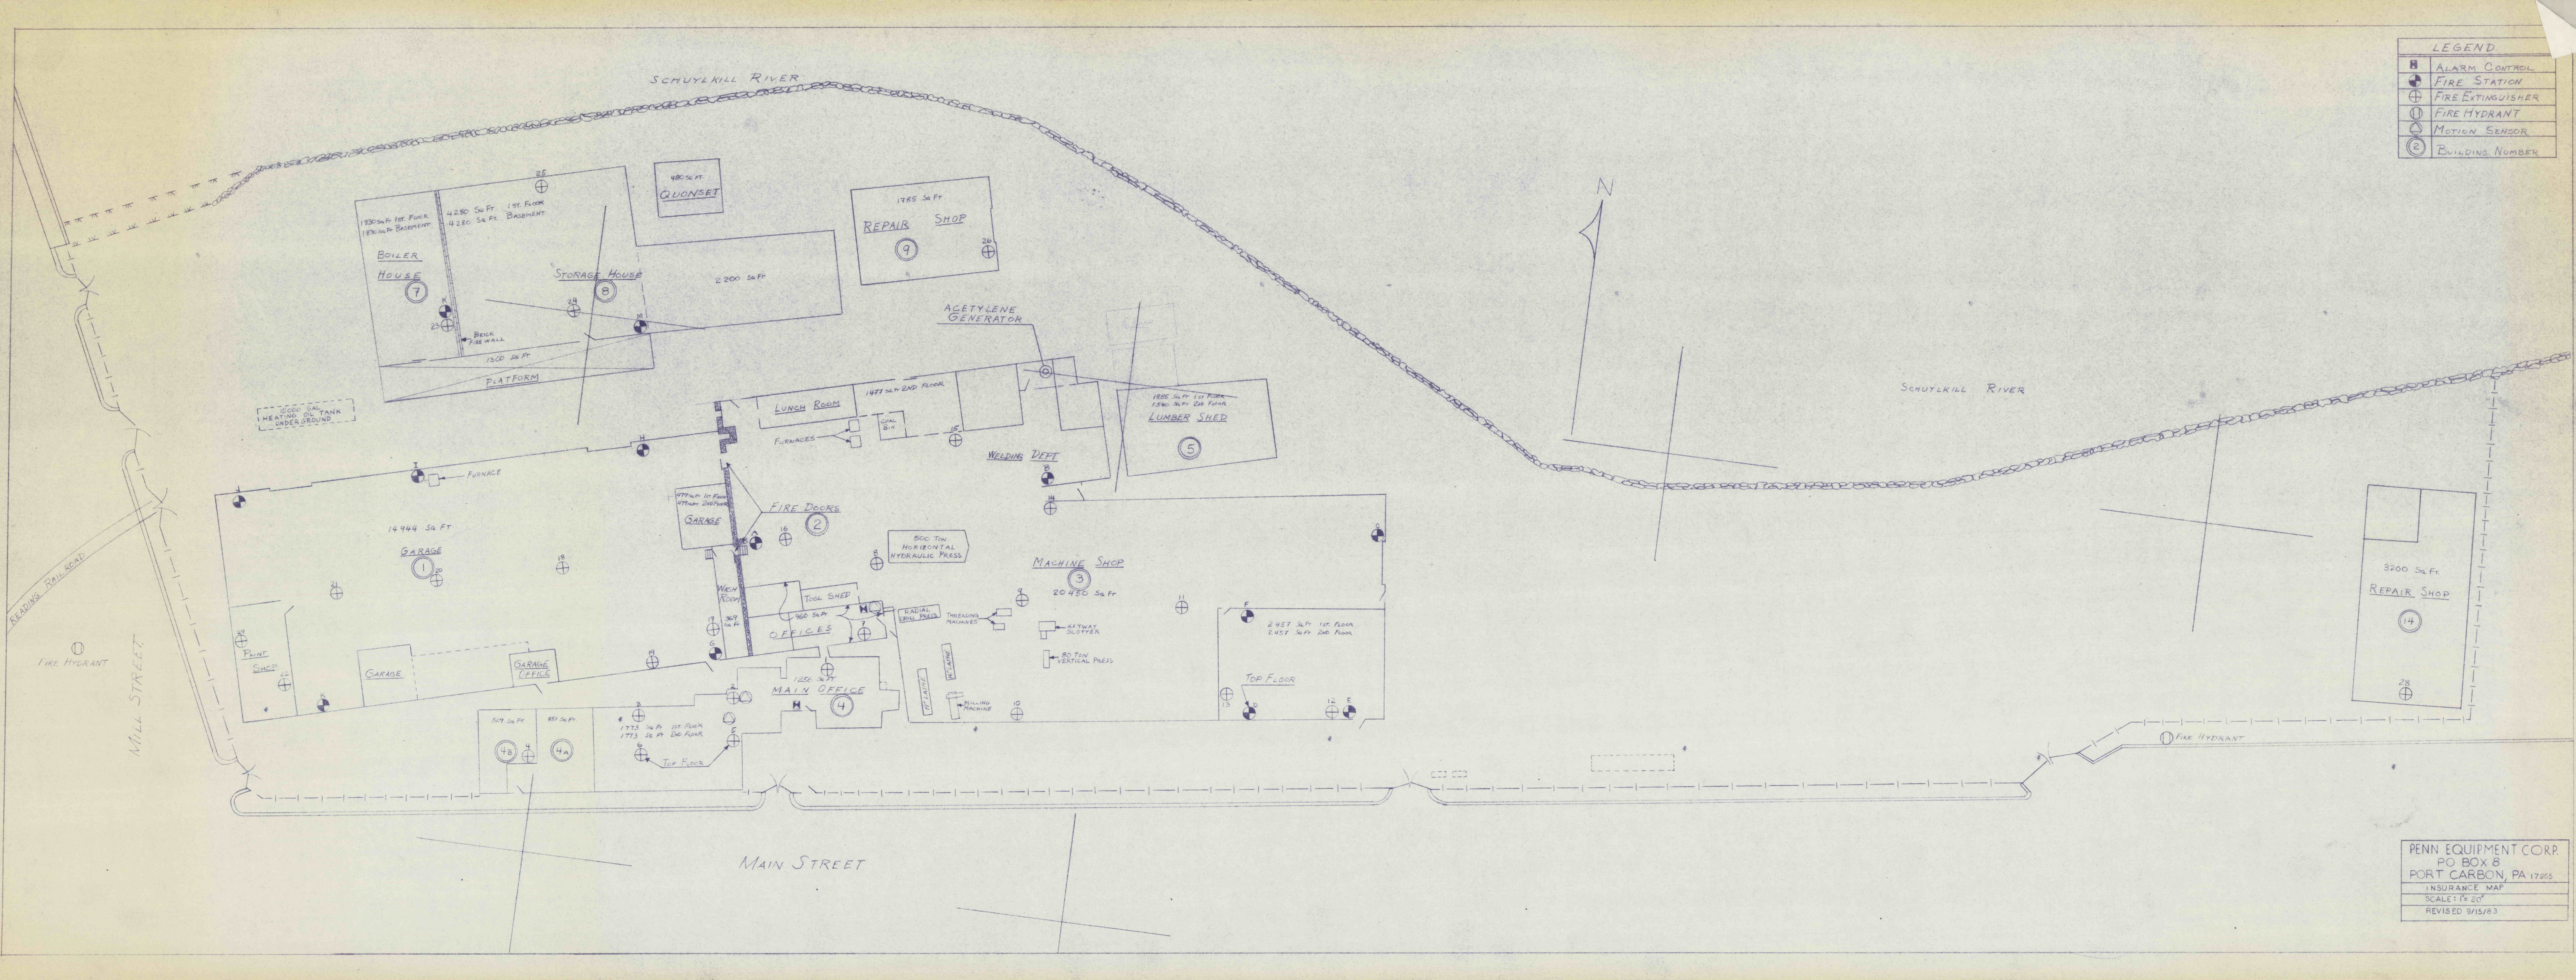

| LEGEND |                   |
|--------|-------------------|
| Ⓜ      | ALARM CONTROL     |
| Ⓢ      | FIRE STATION      |
| ⊕      | FIRE EXTINGUISHER |
| Ⓢ      | FIRE HYDRANT      |
| Ⓢ      | MOTION SENSOR     |
| Ⓢ      | BUILDING NUMBER   |

PENN EQUIPMENT CORP.  
PO BOX 8  
PORT CARBON, PA 17965  
INSURANCE MAP  
SCALE: 1" = 20'  
REVISED 9/15/83