


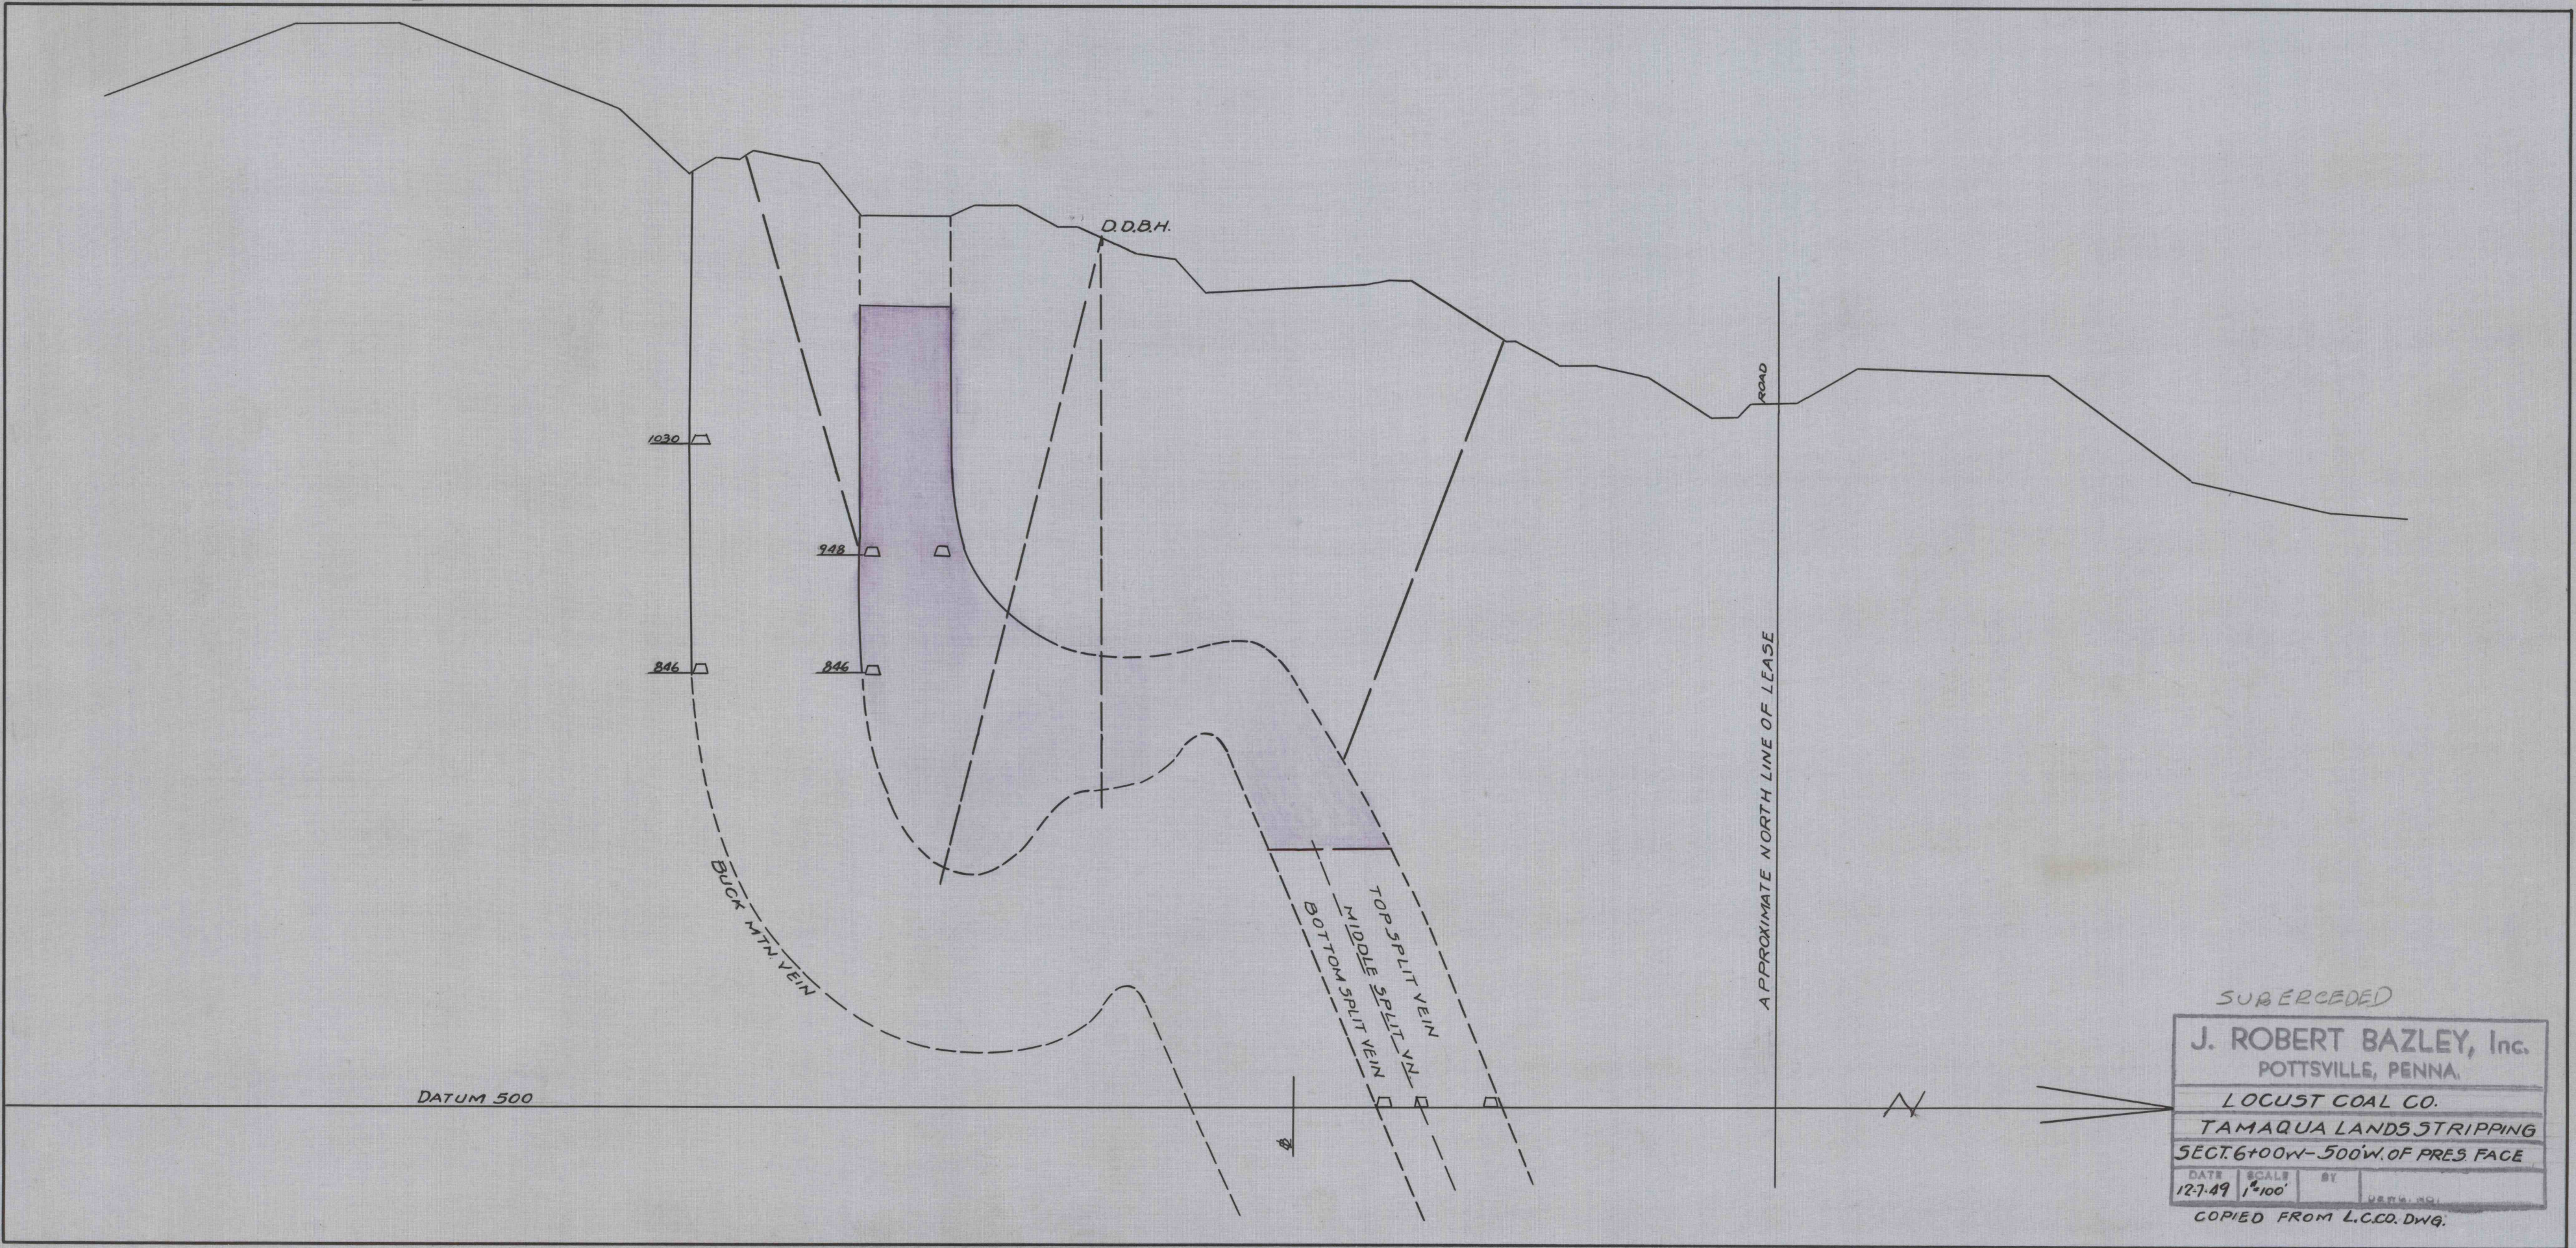

SUBERCEDED

J. ROBERT BAZLEY, Inc.
POTTSVILLE, PENNA.

LOCUST COAL CO.
TAMAQUA LANDS STRIPPING
SECT. 6+00W-500W OF PRES. FACE

DATE	SCALE	BY	W.S.H. INC.
12-7-49	1"=100'		

COPIED FROM L.C.CO. DWG.