


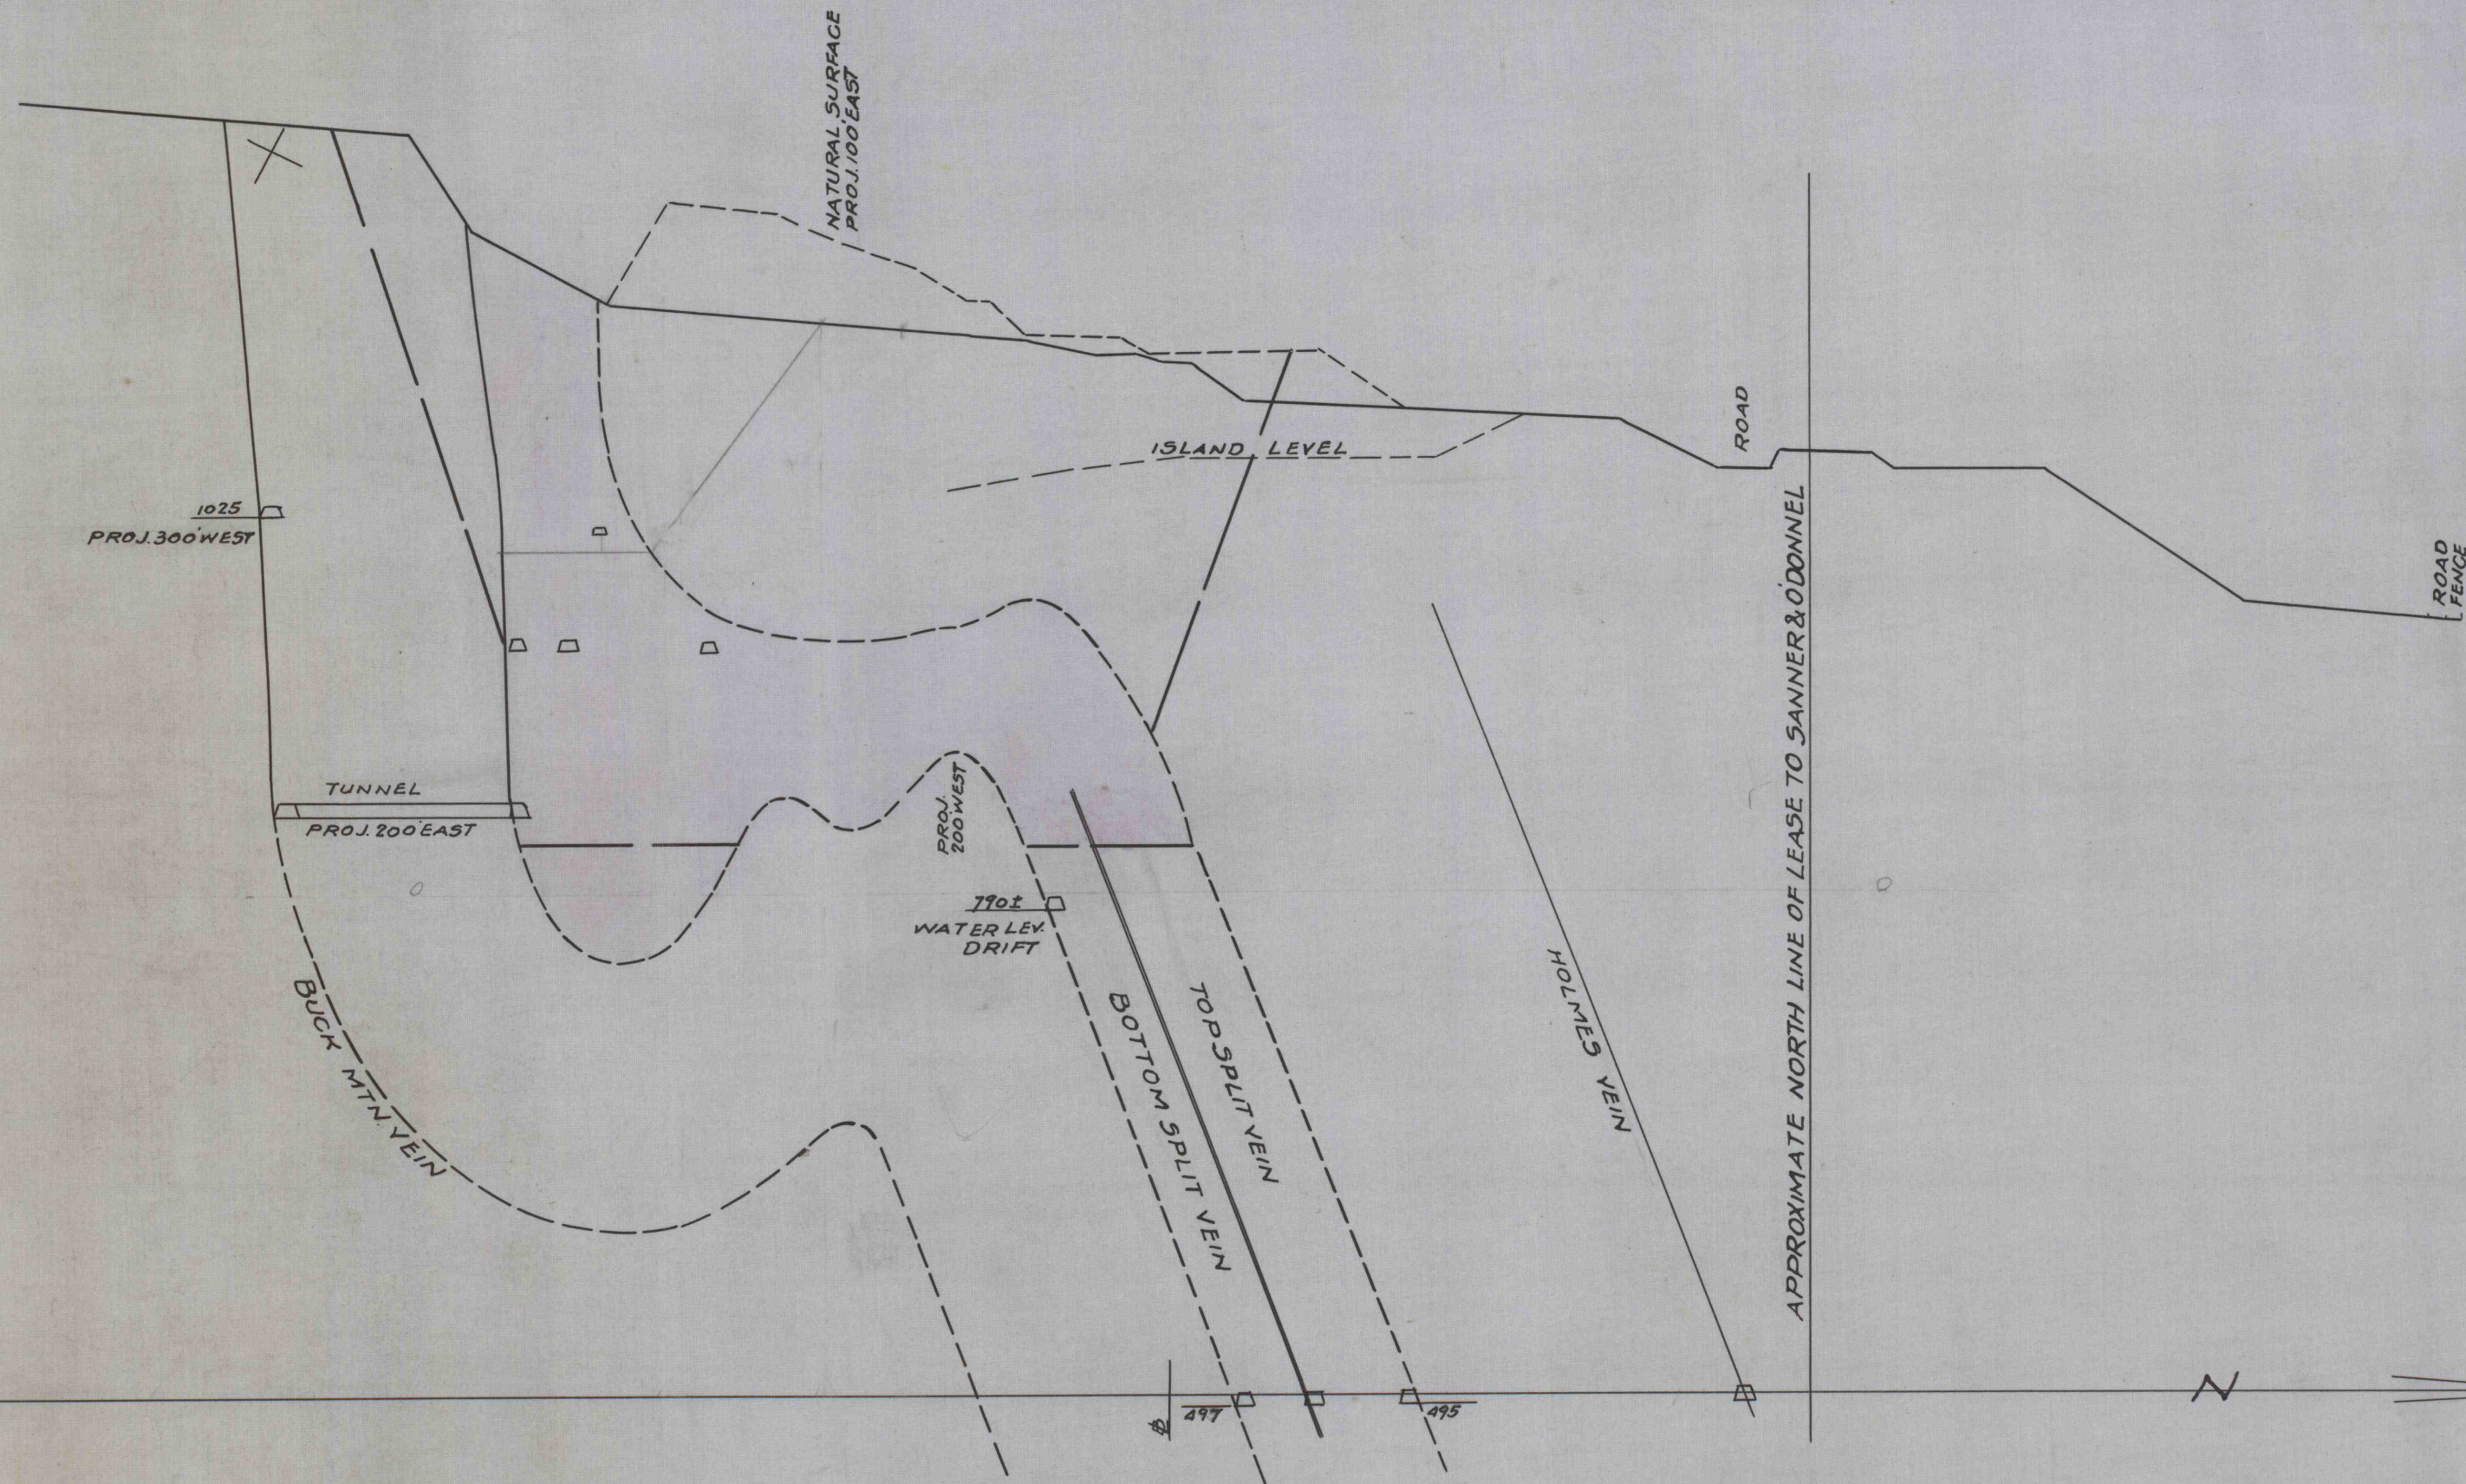

J. ROBERT BAZLEY, Inc.
POTTSVILLE, PENNA.
LOCUST COAL CO.
TAMAQUA LANDS STRIPPING
SECTION 1400 WEST

DATE	SCALE	BY
12-7-49	1"=100'	W.M.G.

COPIED FROM L.C.CO. DWG.