


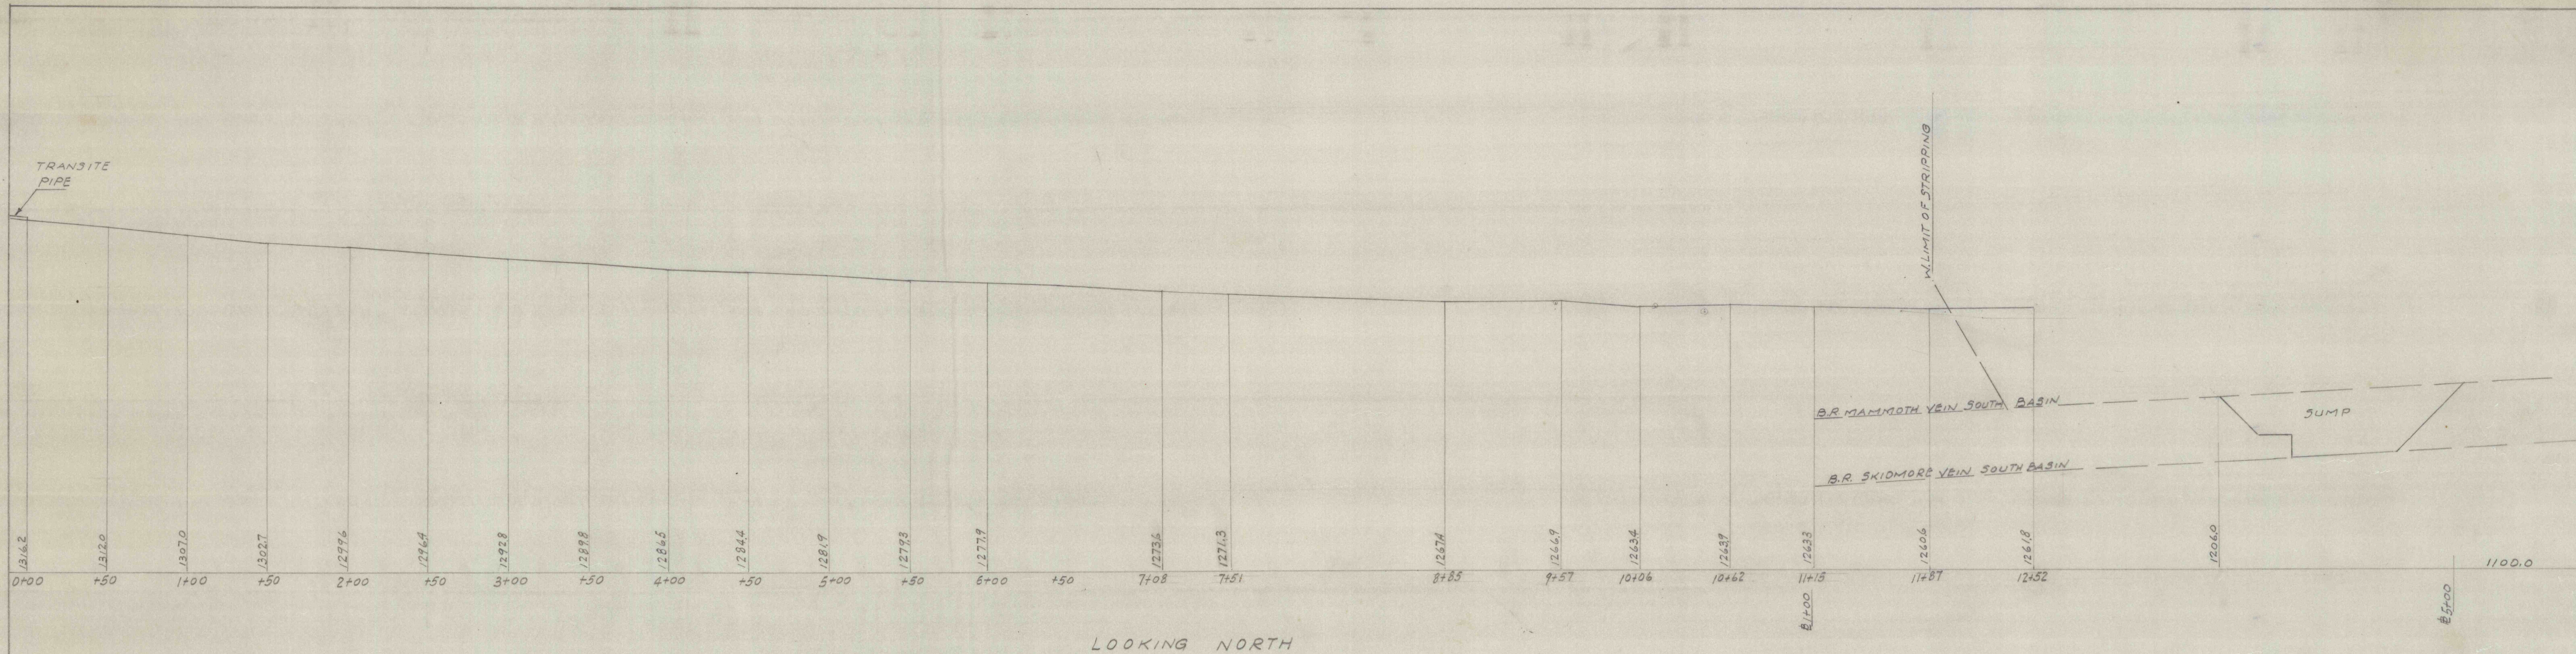

MOREA STRIPPING
 PROFILE FOR EXTENSION OF
 24" TRANSITE COLUMN LINE
 JULY 20-1954
 ENG. DEPT.

1" = 50 ft.
 J. ROBERT BAZLEY INC.
 I-44A