


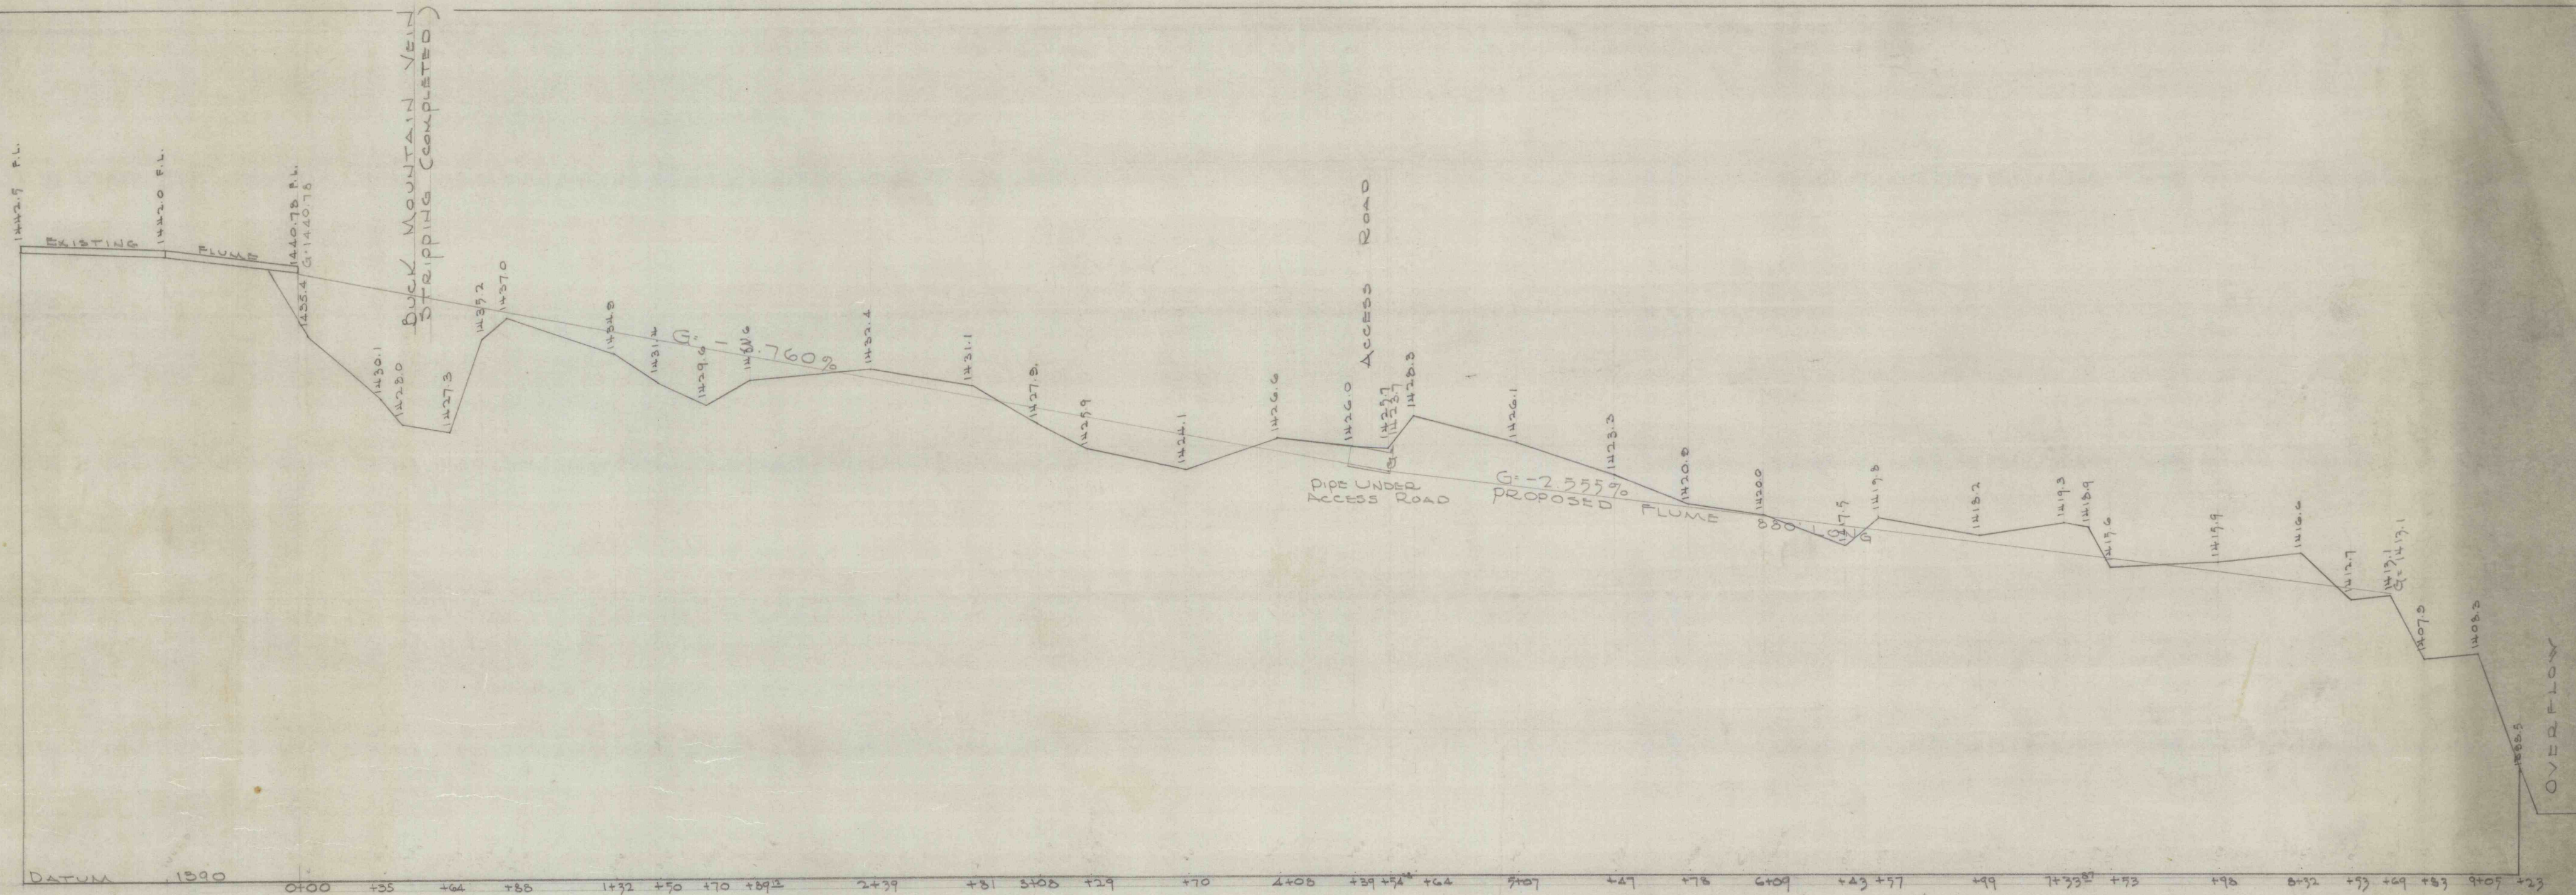

J. ROBERT BAZLEY, Inc.
 POTTSVILLE, PENNA.
 MOREA STRIPPING
 PROFILE THROUGH PROPOSED
 FLUME AROUND STRIPPING
 DATE 6-2-52 SCALE 1" = 10' BY C.W.M.

0001-ME-JAI