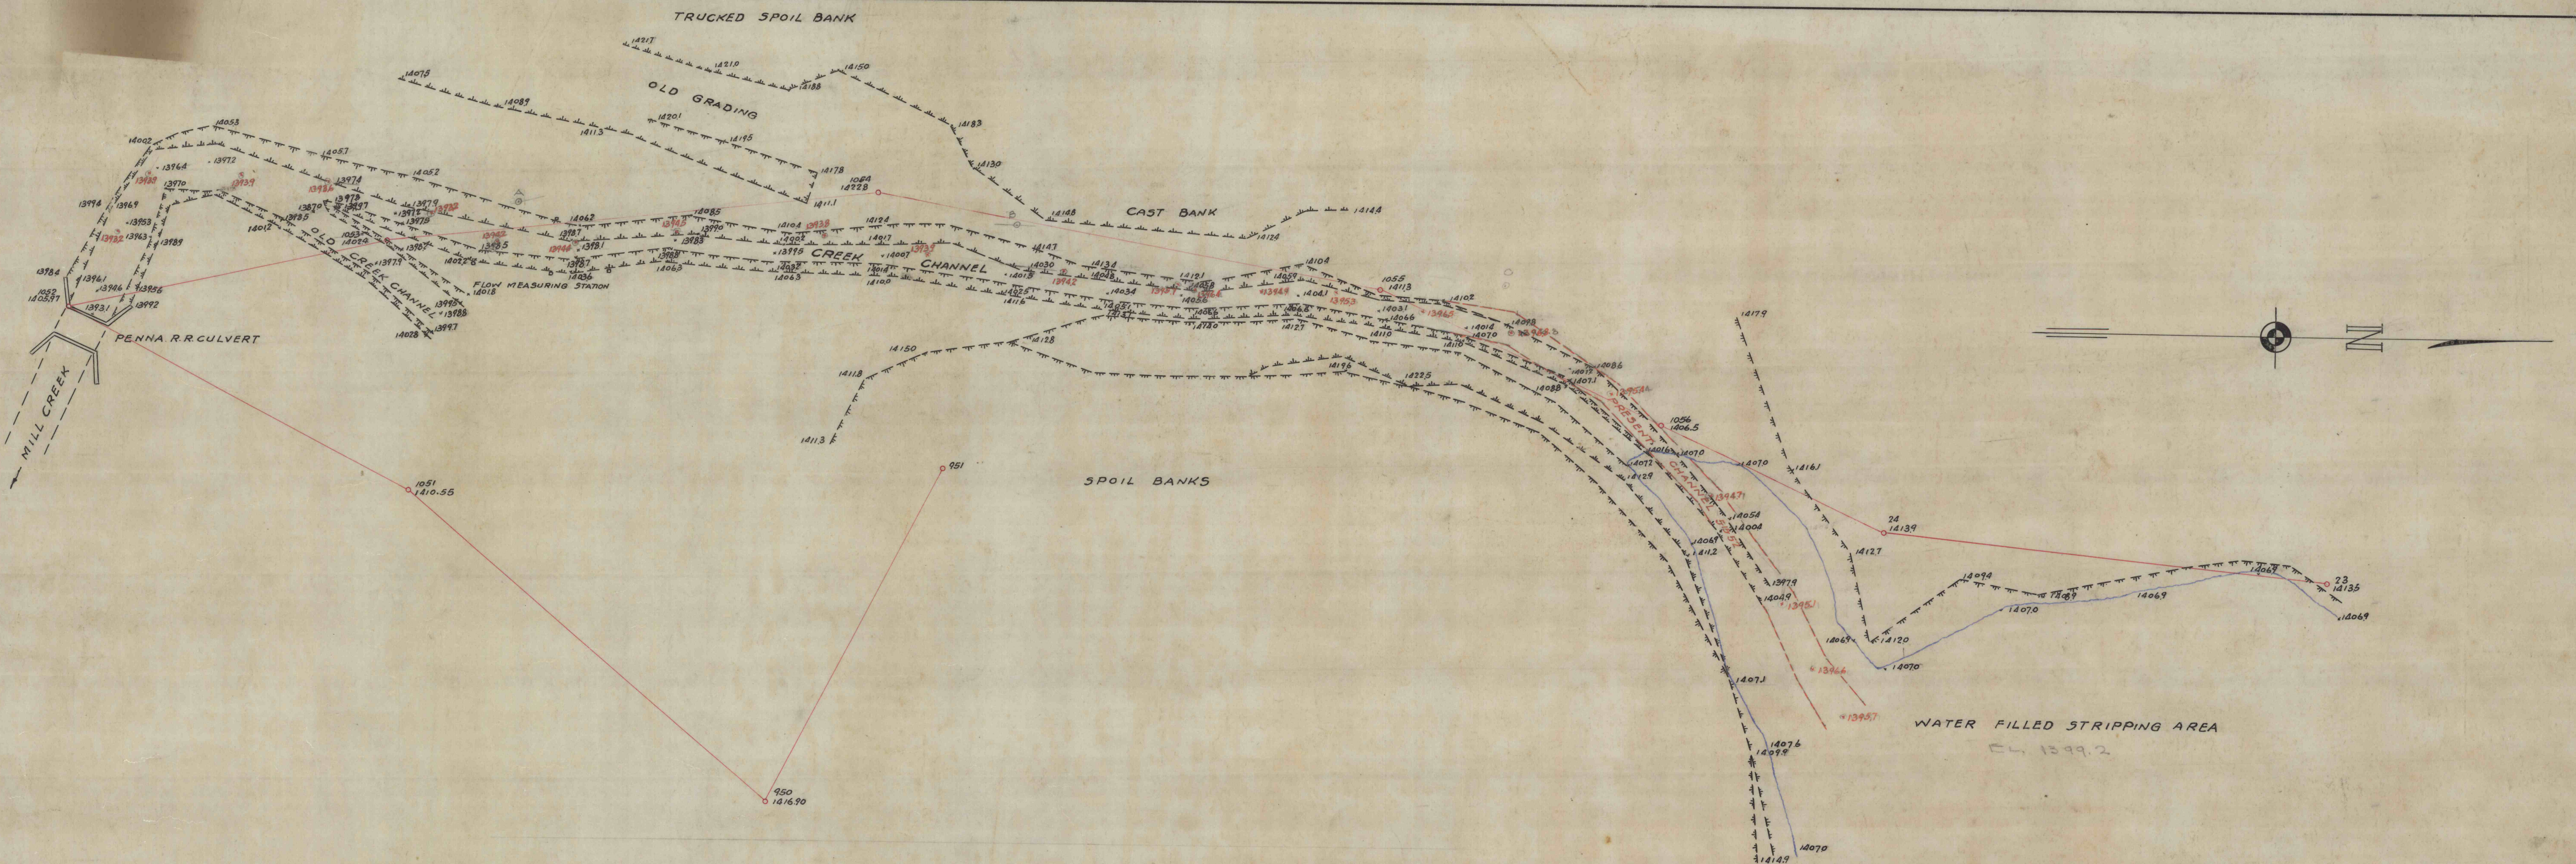


PROFILE ALONG CREEK CHANNEL
SCALE 1" = 50' H.O.R.
1" = 10' VERT.

J. ROBERT BAZLEY, Inc.
POTTSVILLE, PENNA.
MOREA STRIPPING-P.R.R.
RESERVATION-MAP SHOWING
OVERFLOW CHANNEL
DATE 4-19-51 SCALE 1"=50' BY H.R.B. CHL I-44