




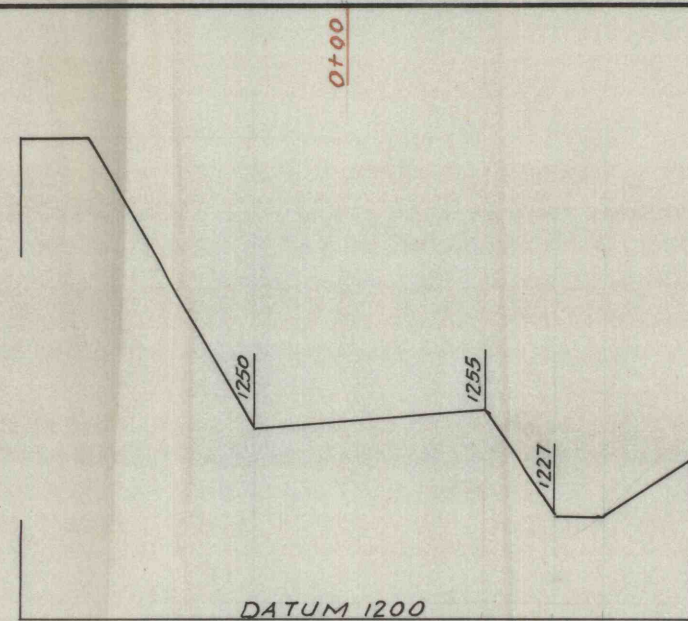

SECTION A-A  
1"=50'

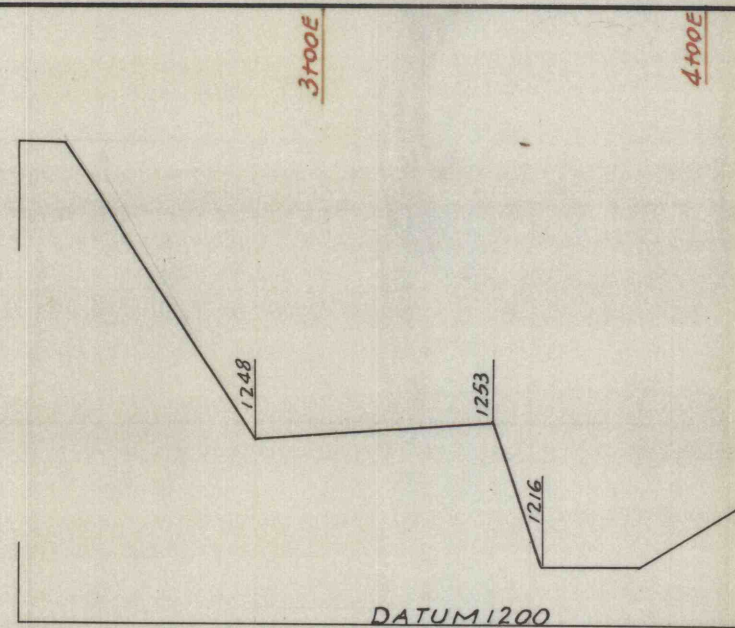

SECTION B-B  
1"=50'

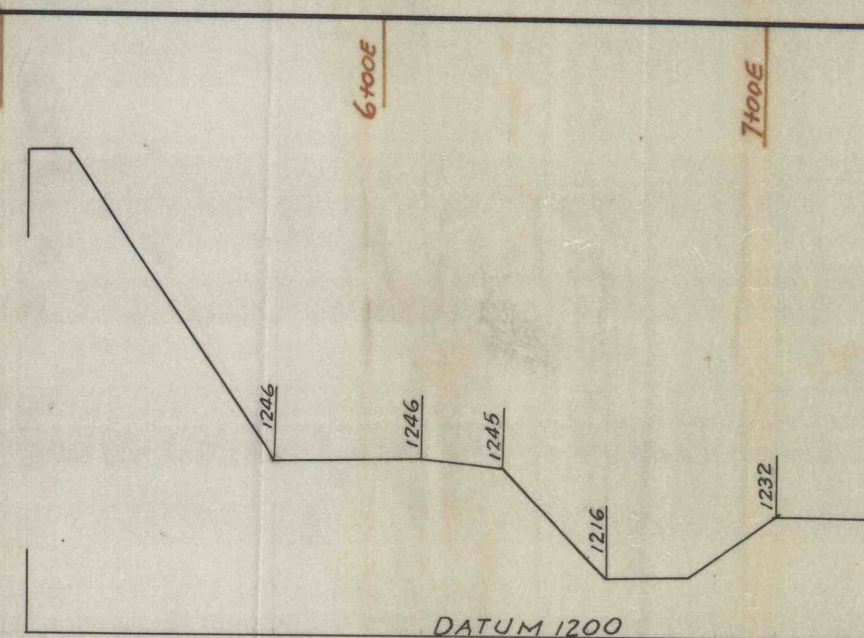

SECTION C-C  
1"=50'

3+00.5

3+00.5

4+00.5

4+00.5

5+00.5


5+00.5

6+00.5

6+00.5

7+00.5

7+00.5

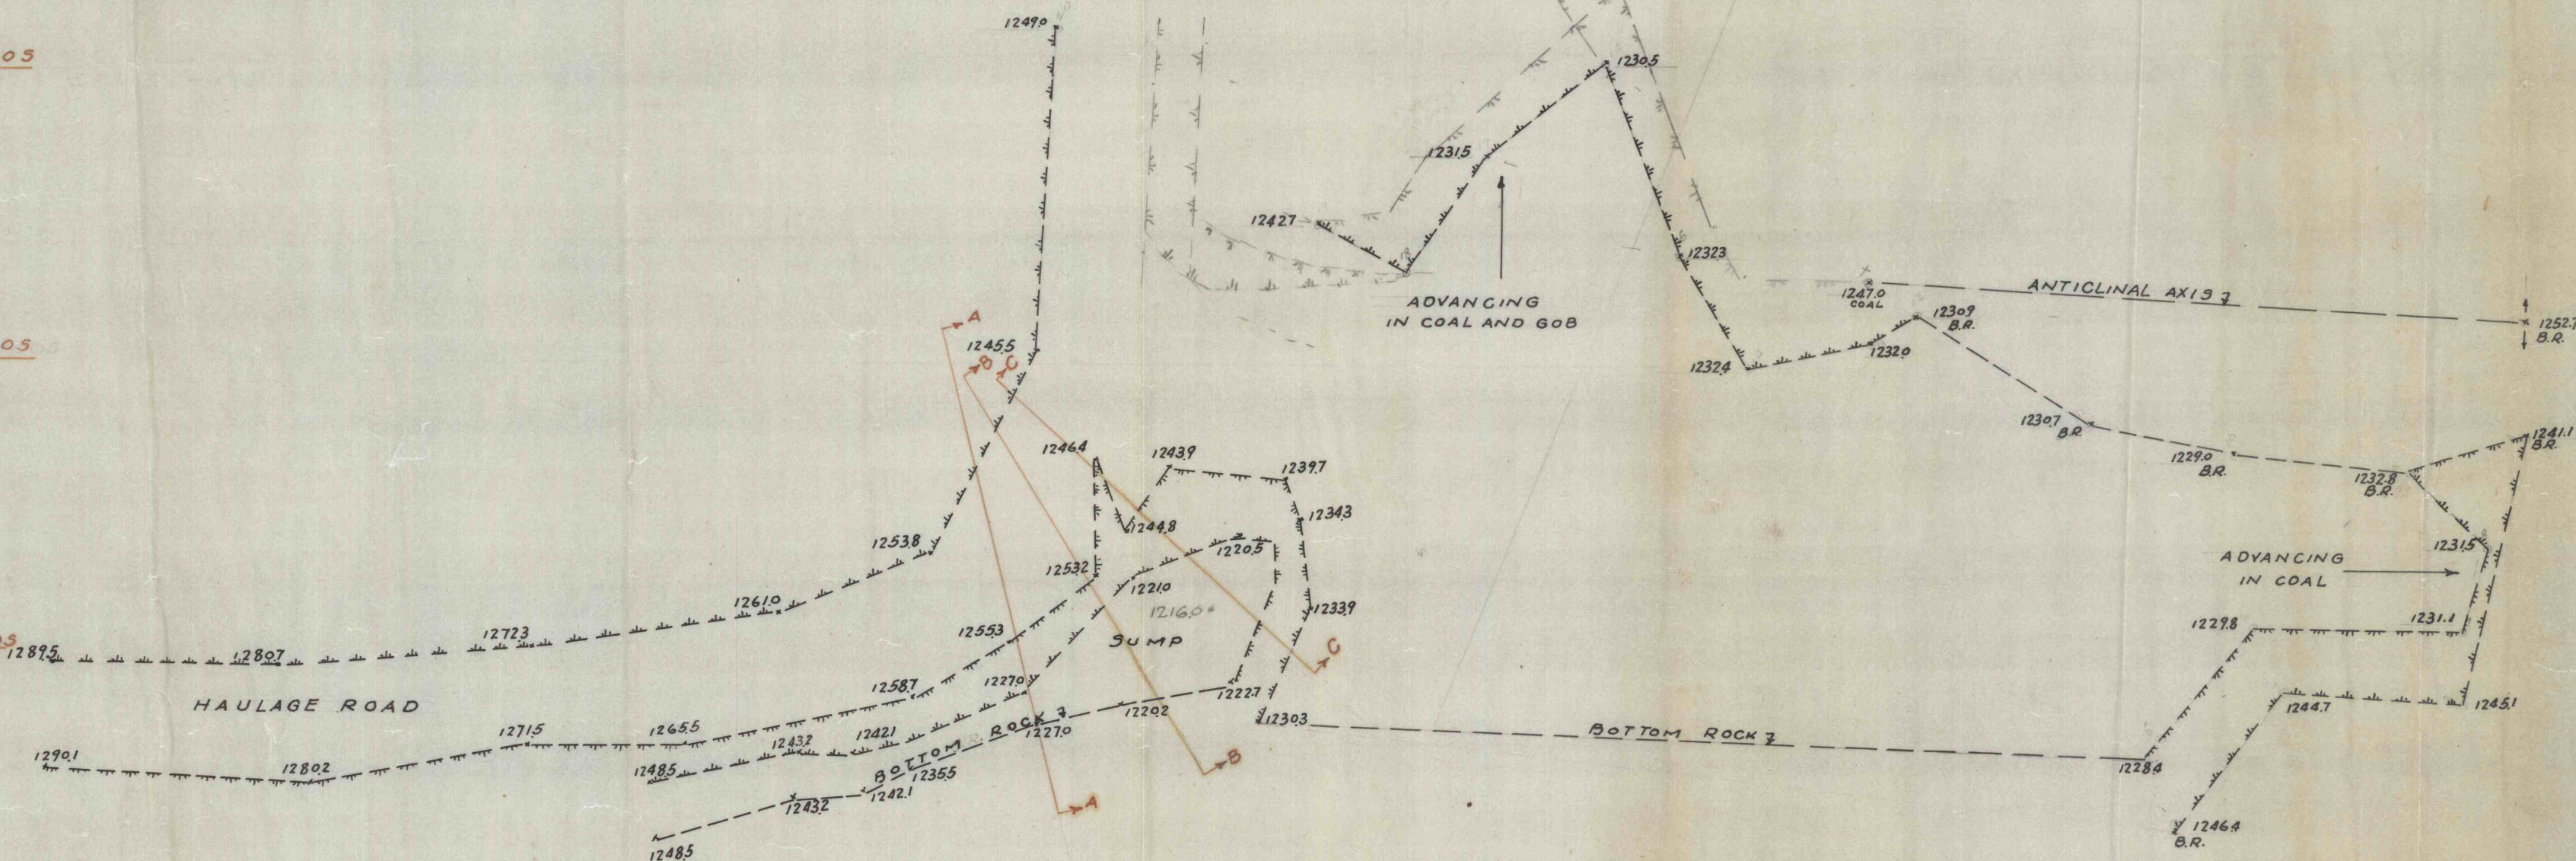

MOREA STRIPPING  
MAP SHOWING SUMP  
AND HAULAGE ROAD  
SCALE 1"=50 FT. OCT. 19-1954  
ENG. DEPT. J. ROBERT BAZLEY INC.