


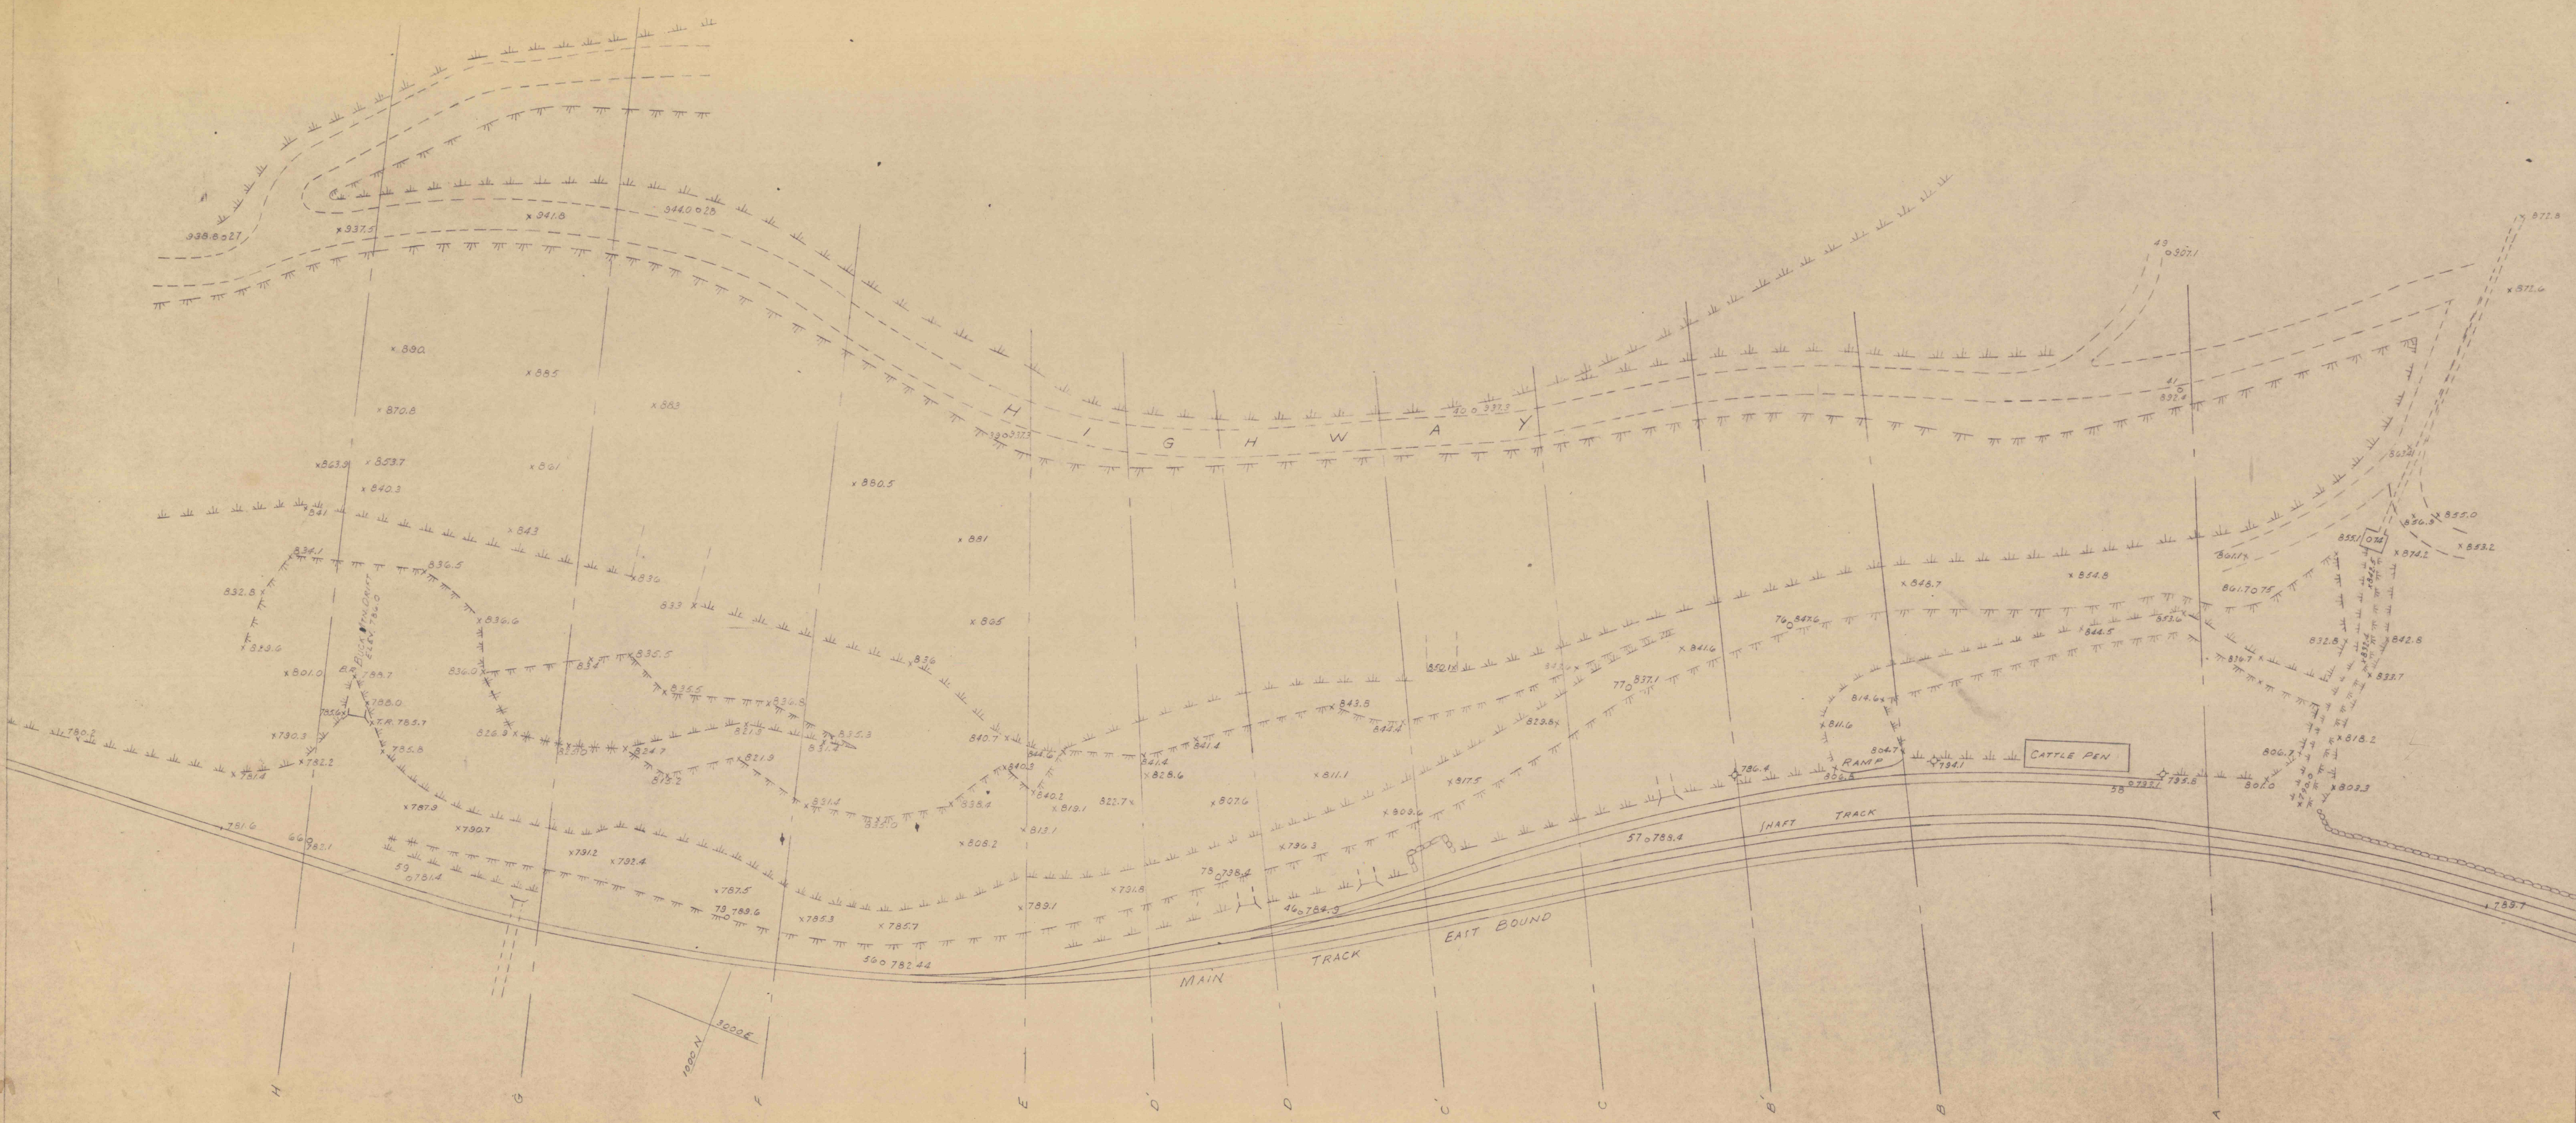

J. ROBERT BAZLEY, Inc.
POTTSVILLE, PENNA.
TAMAQUA STRIPPING
PROPOSED CLEANER PLANT SITE

DATE	SCALE	BY
1-2-51	1"=50'	G-38