


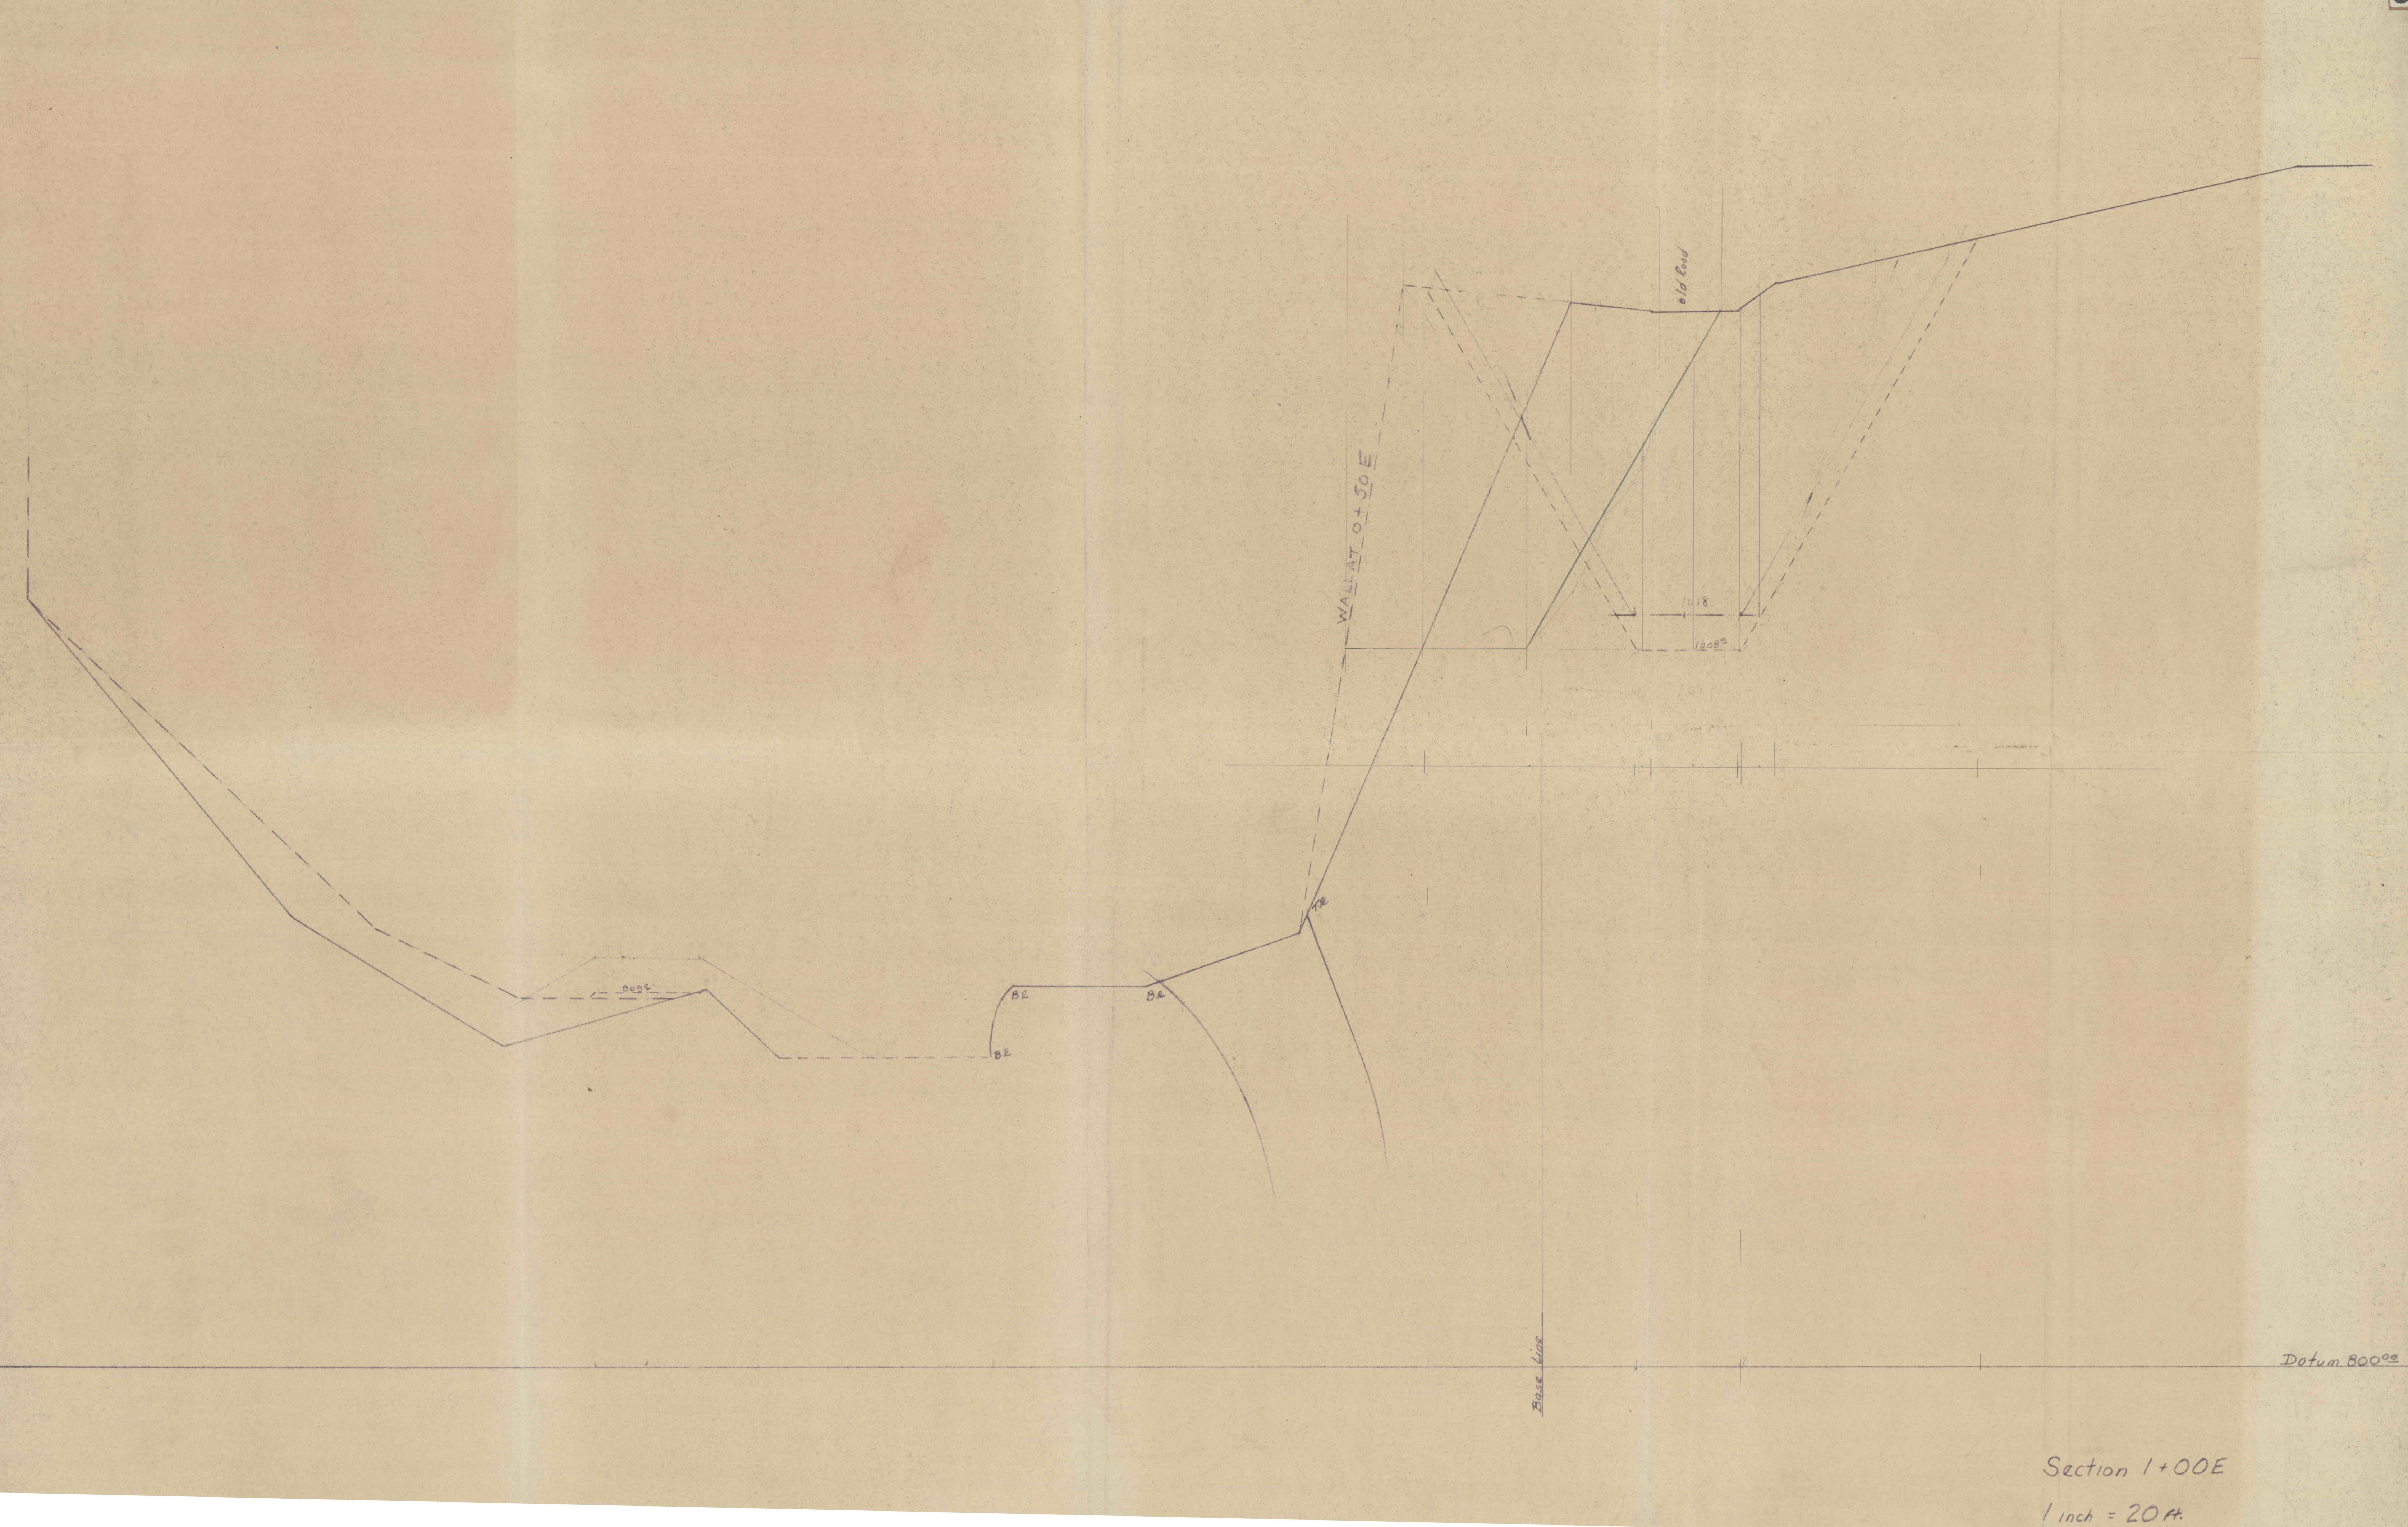

WALL AT 0+50 E

old Road

10.18

120.85

BL

BL

BL

Base line

Datum 800.00

Section 1+00E

1 inch = 20 ft.