


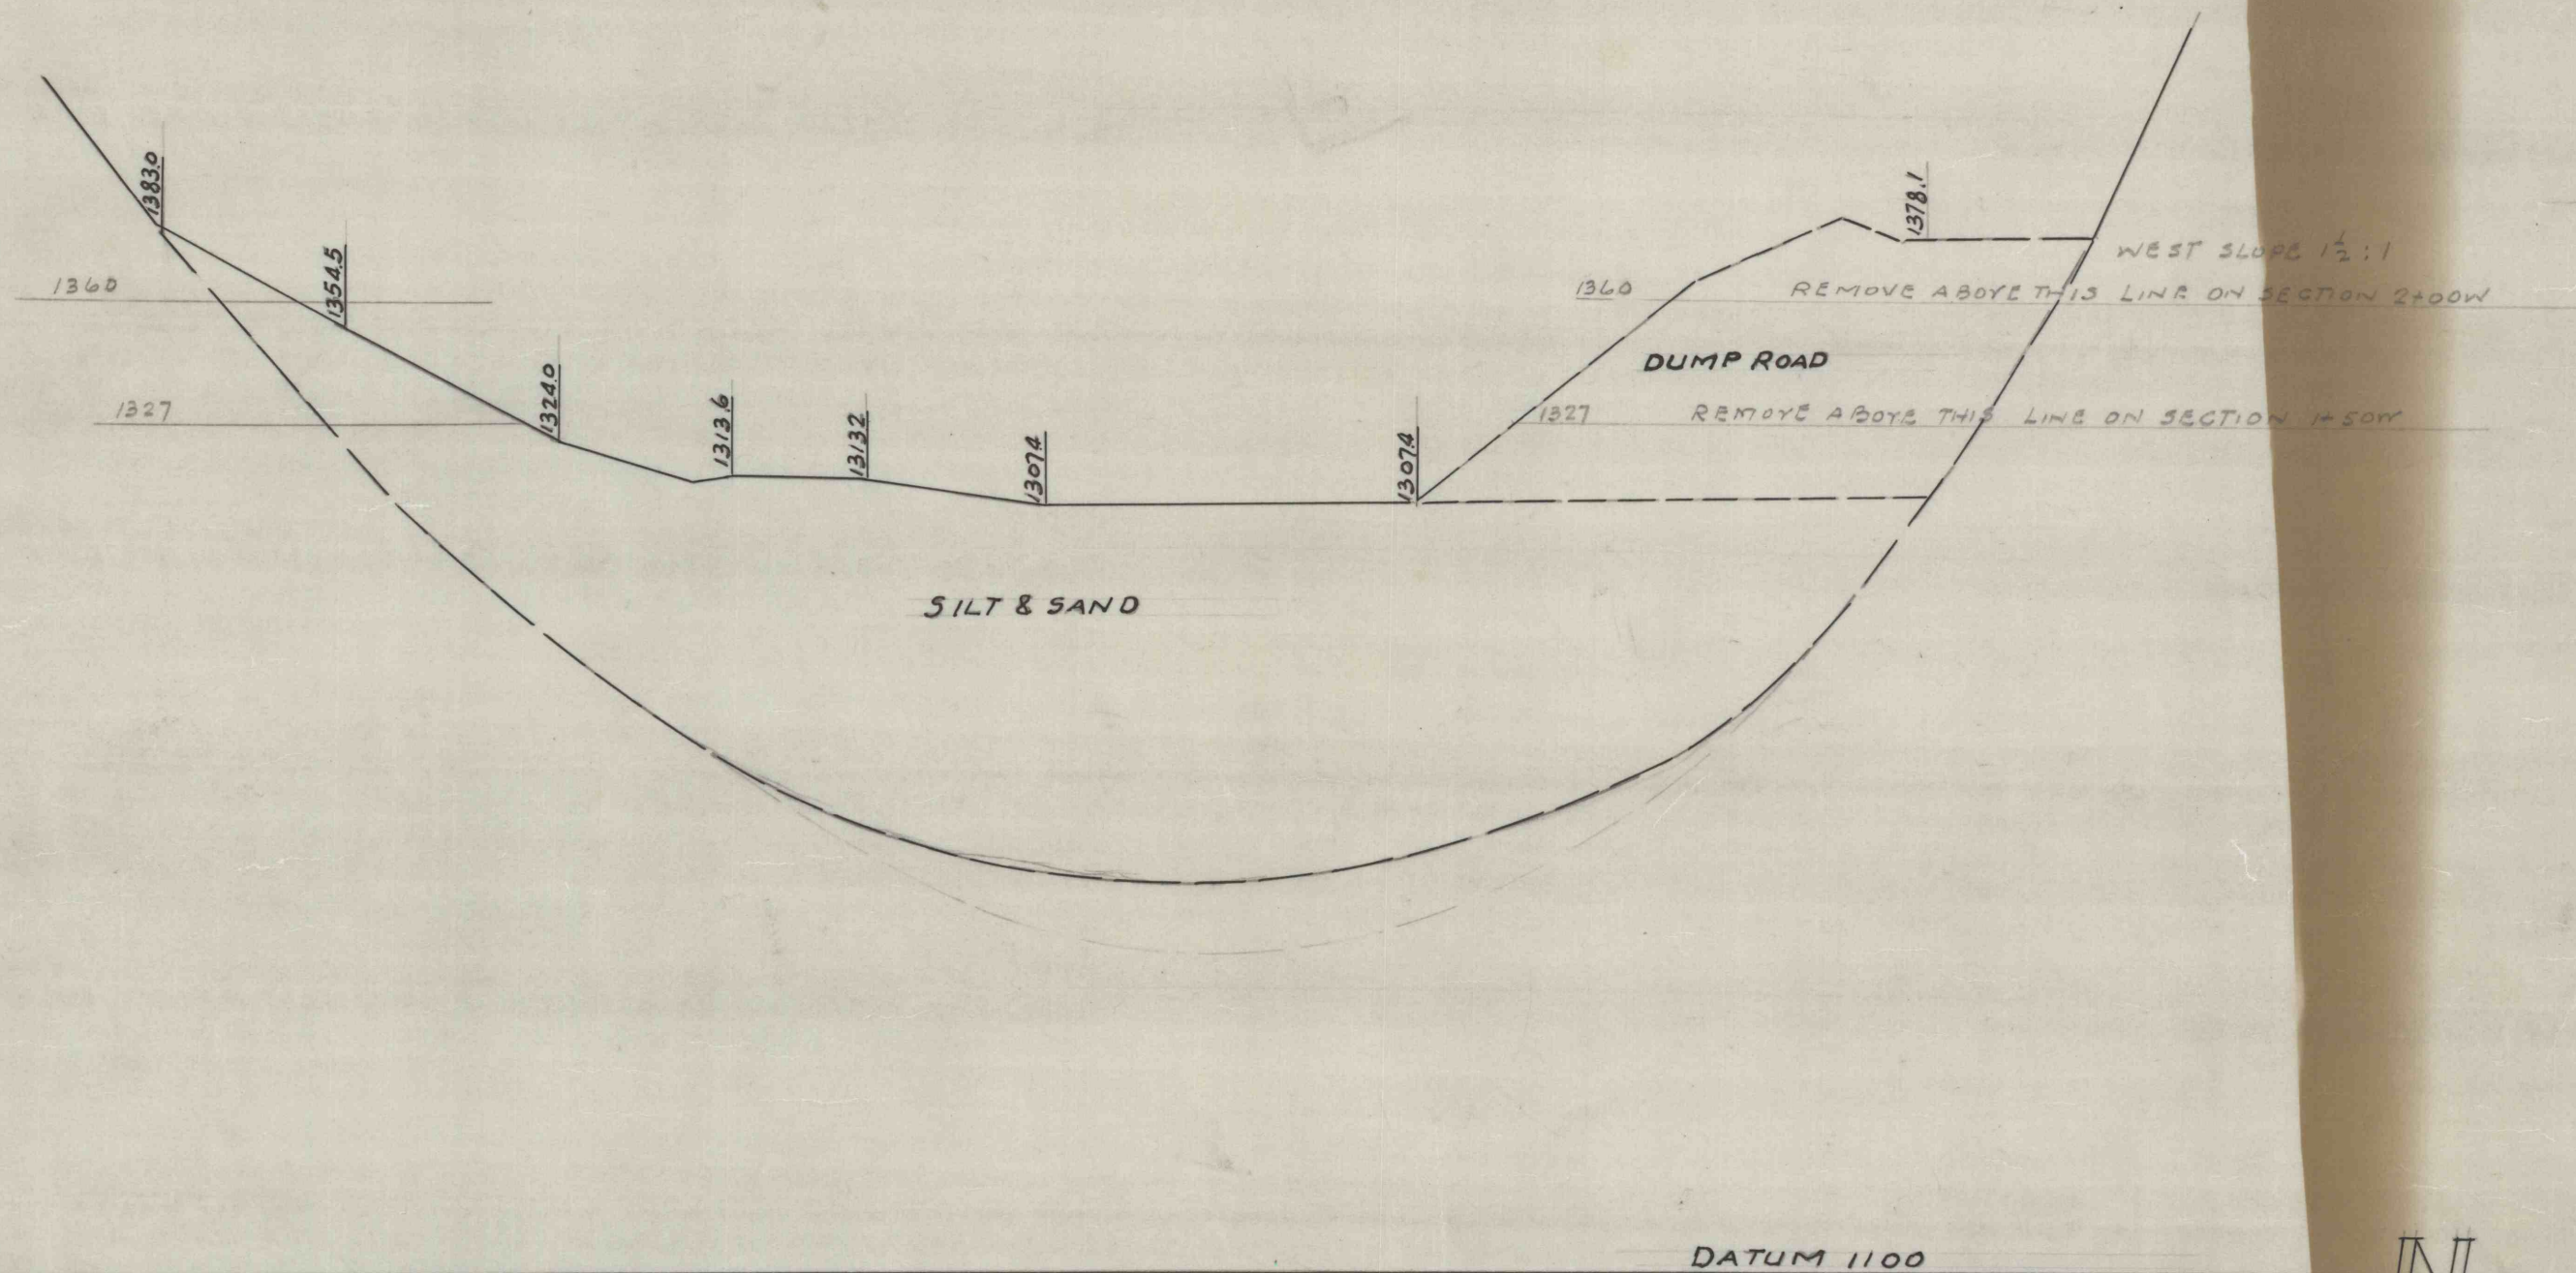

N

J. ROBERT BAZLEY, Inc.			
POTTSVILLE, PENNA.			
MOREA STRIPPING			
SECTION 1+50WEST			
DATE	SCALE	BY	DRWG. NO.
5-14-53	1"=50'		J-53