


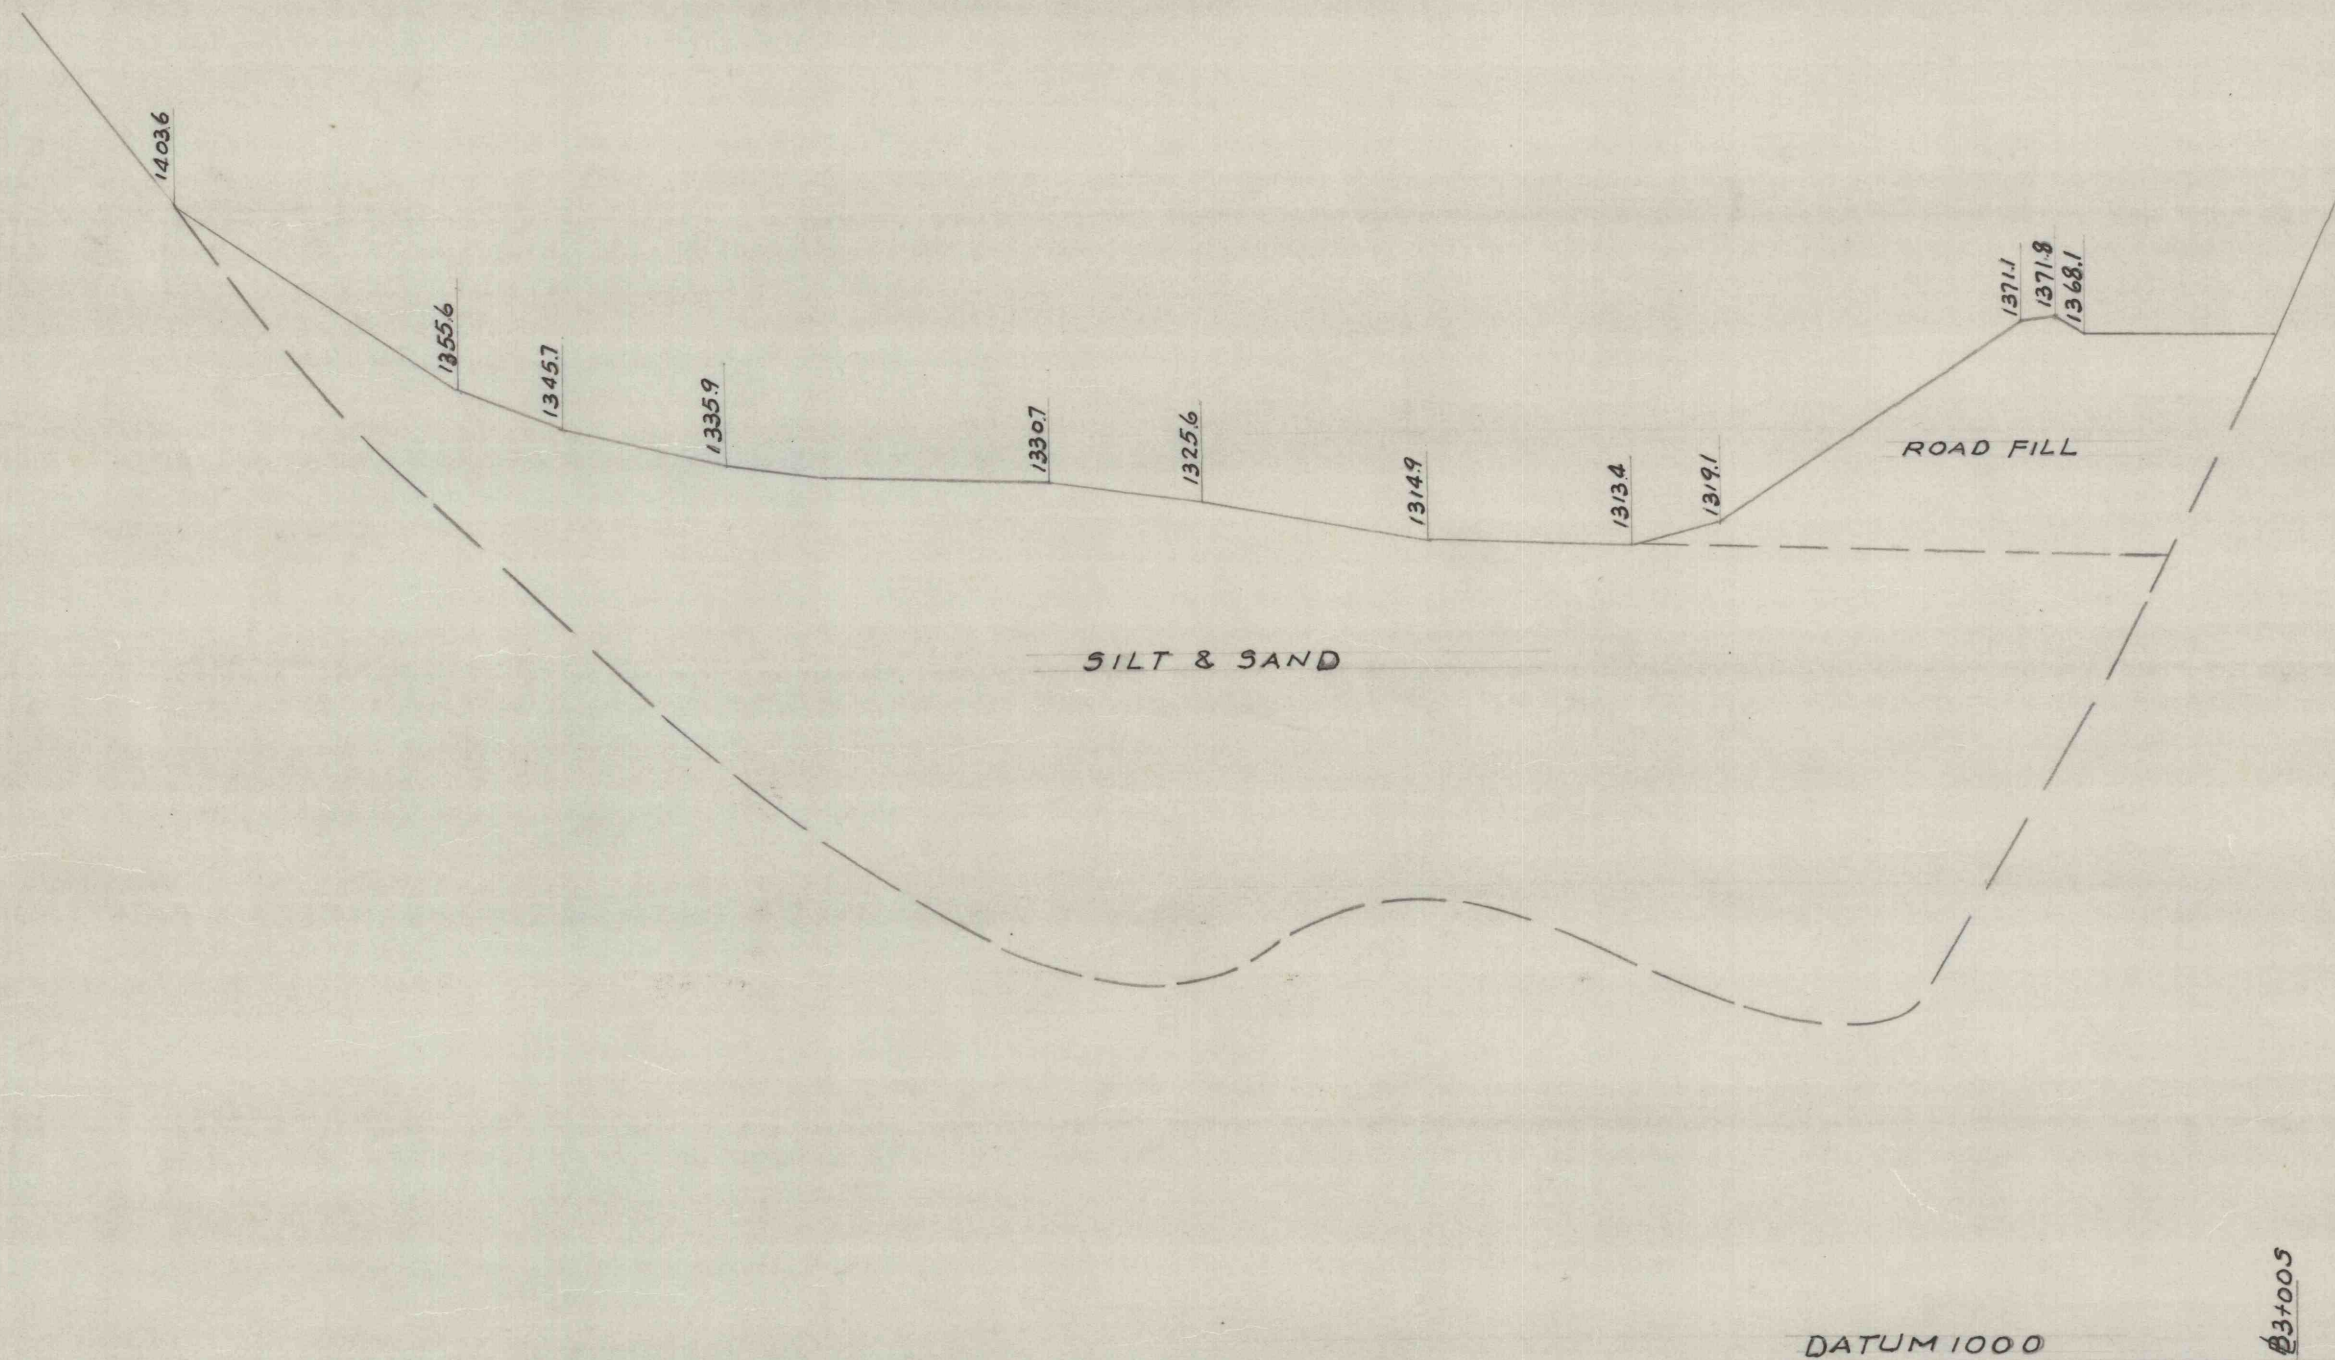

J. ROBERT BAZLEY, Inc.
 POTTSVILLE, PENNA.
 MOREA STRIPPING
 SECTION 0+50 WEST

DATE	SCALE	BY	APP'D.
5-14-53	1"=50'		J-53

8801-MC-JAT