


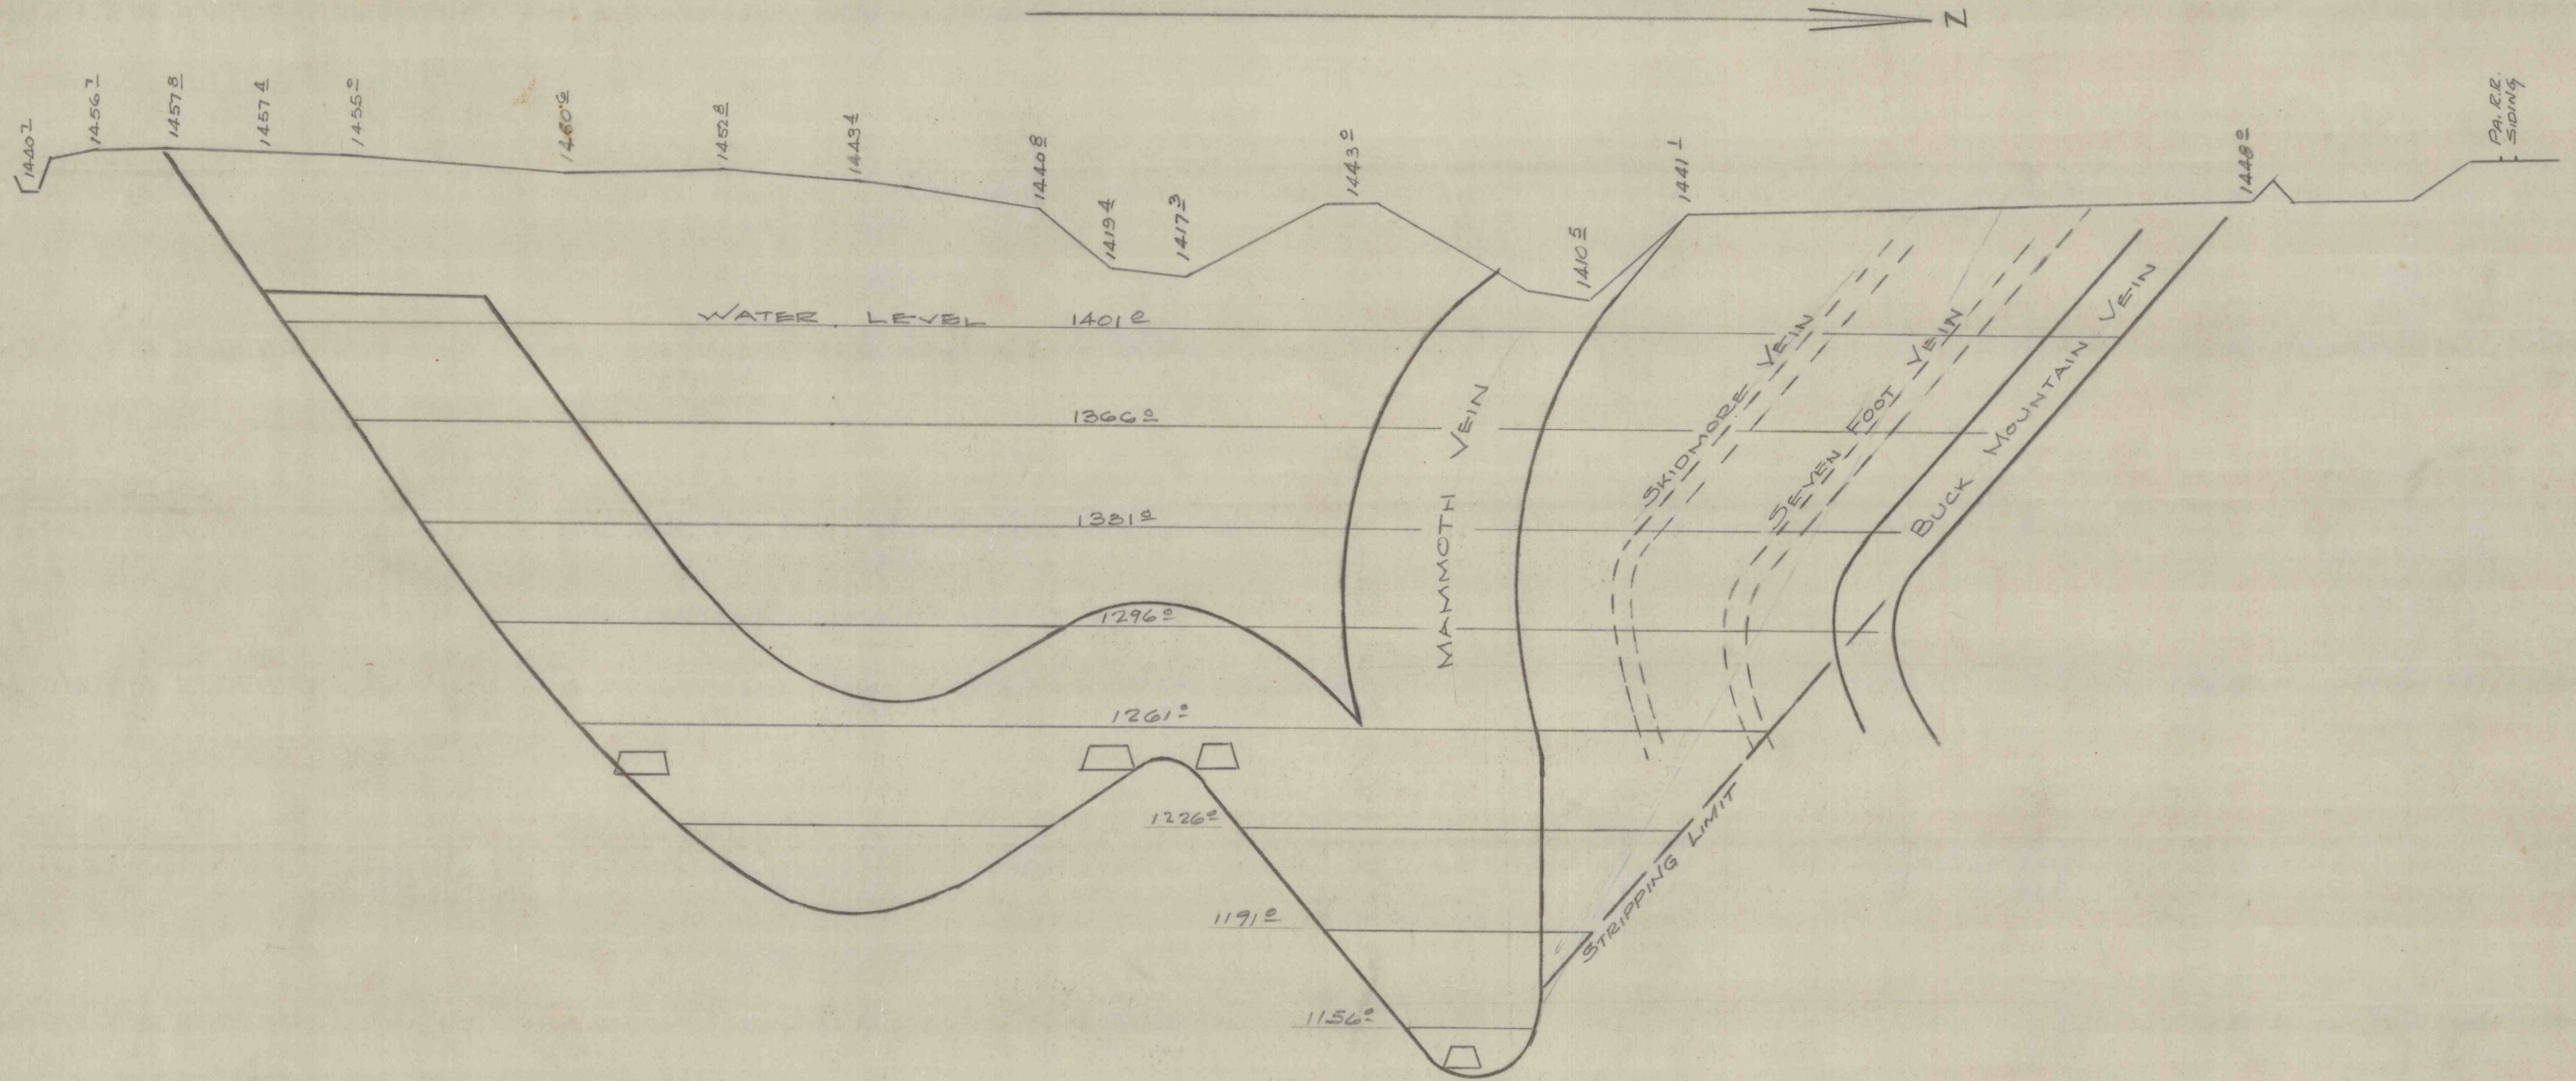

J. ROBERT BAZLEY, Inc.
POTTSVILLE, PENNA.

SECTION 6+00
MOREA STRIPPING

DATE 1-31-52	SCALE 1"=50'	BY JNL.	1-44
-----------------	-----------------	------------	------