


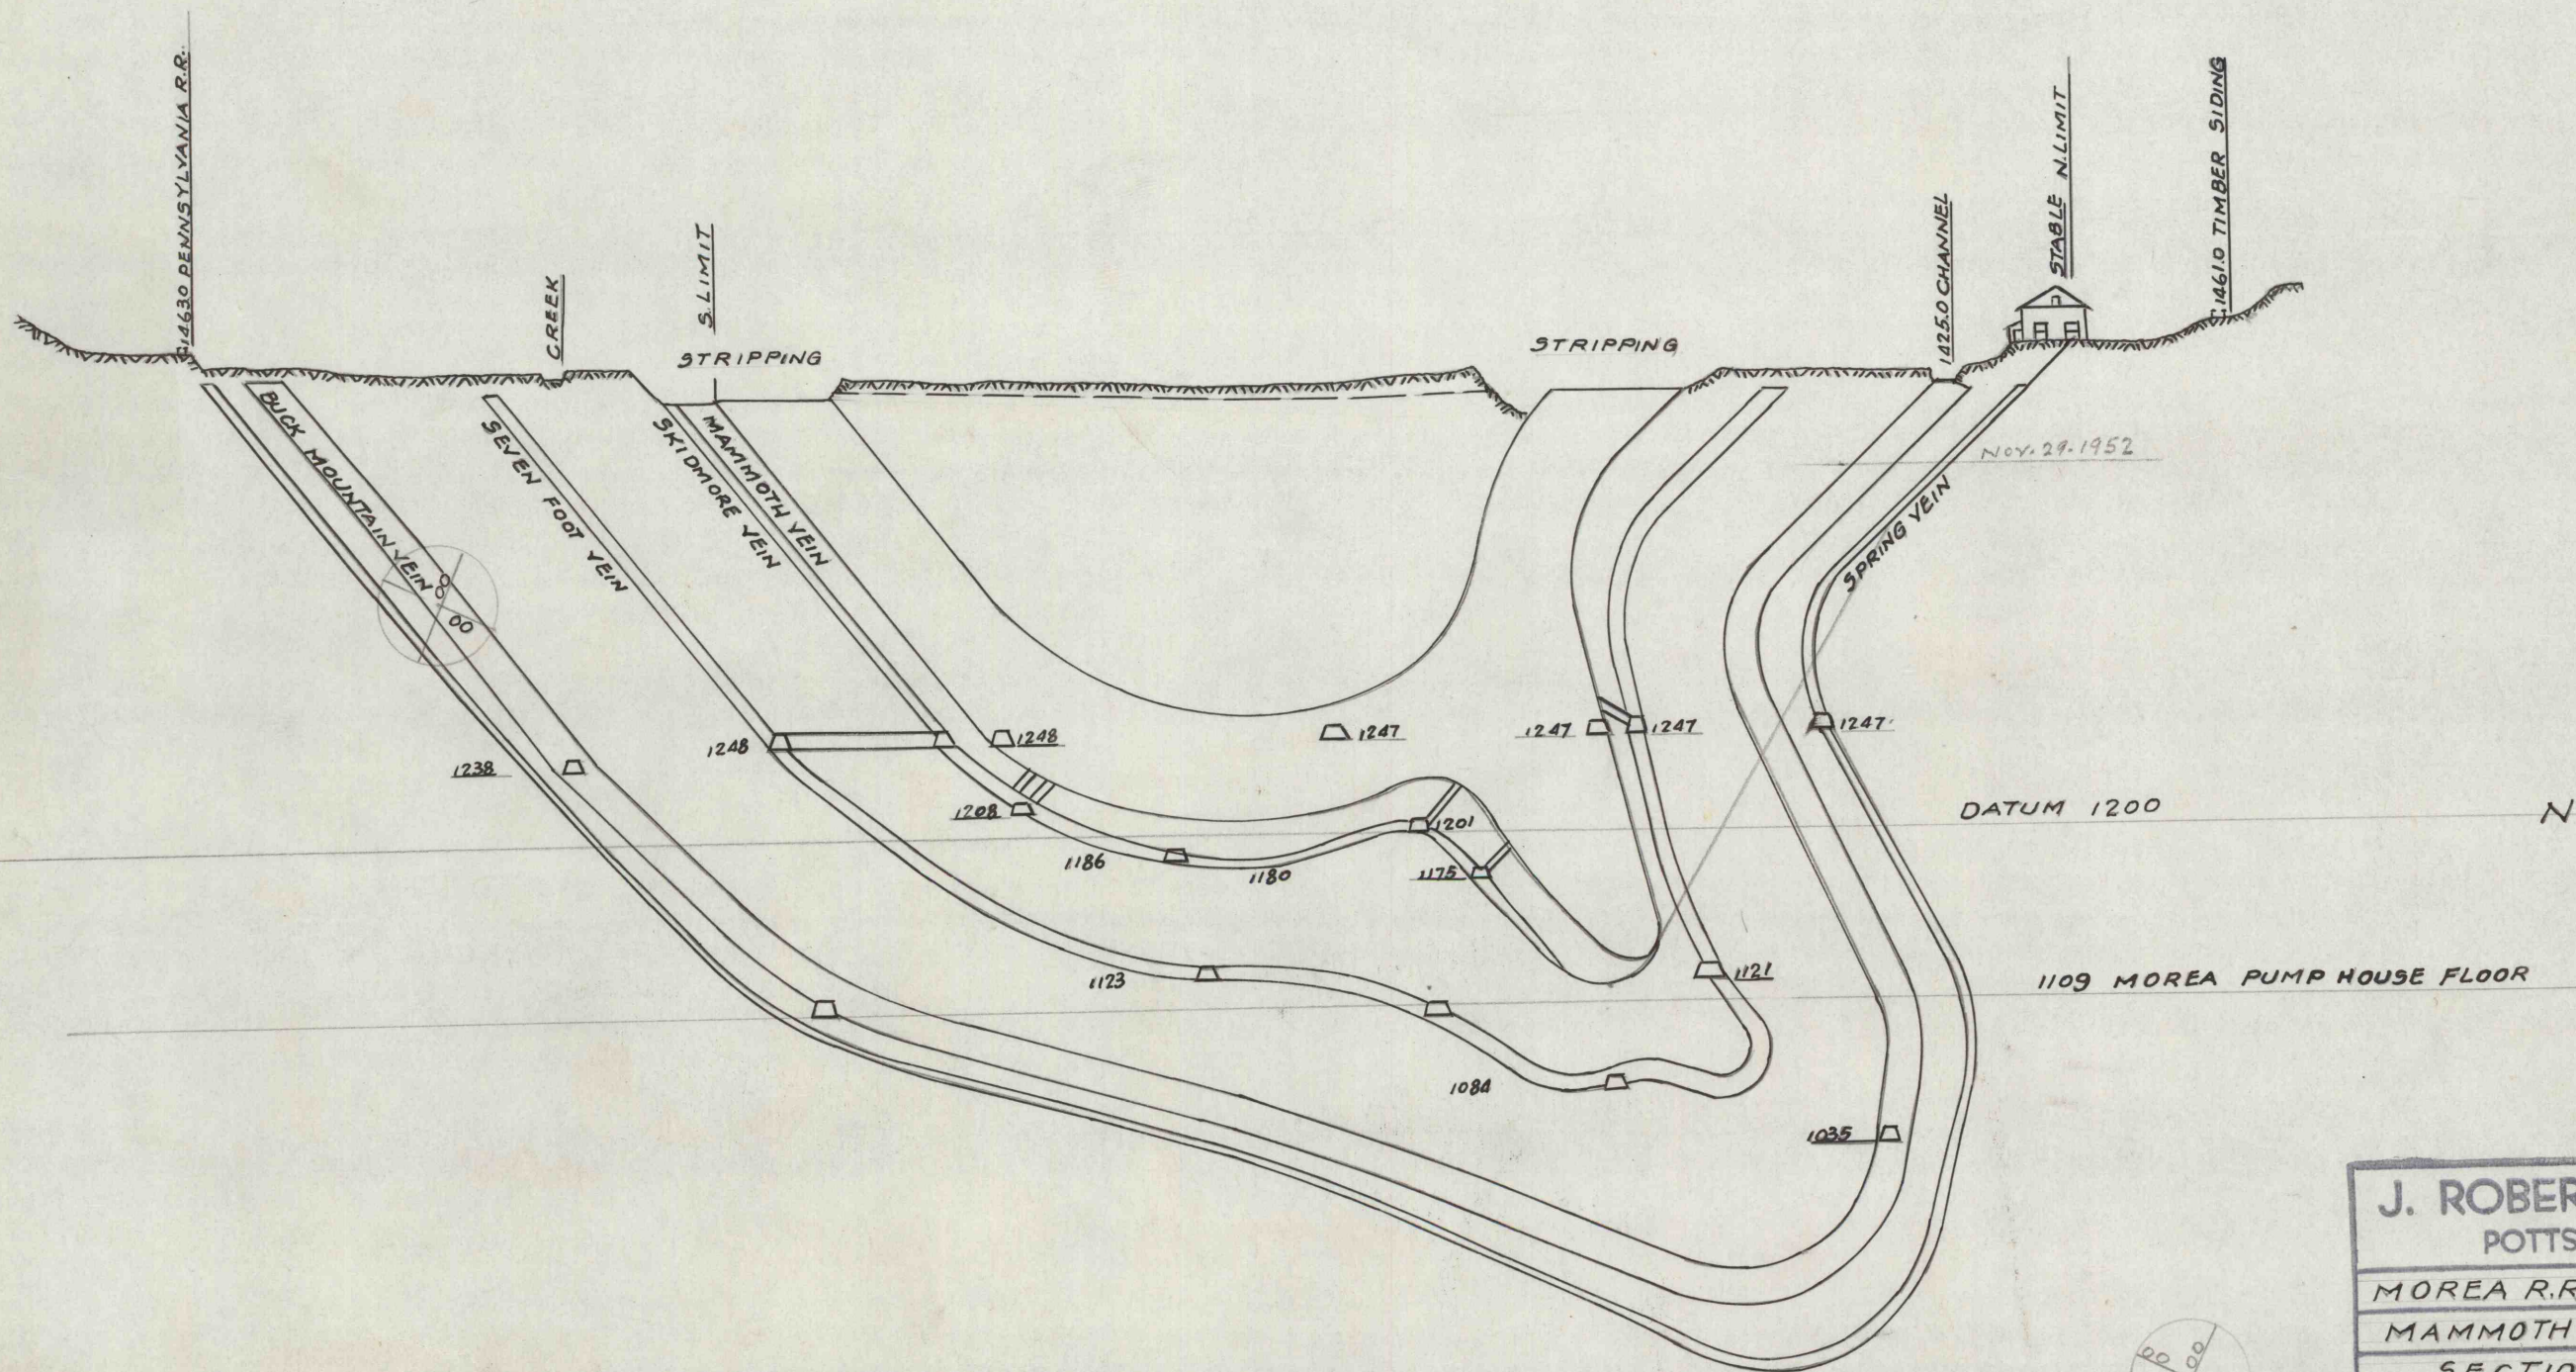

J. ROBERT BAZLEY, Inc.			
POTTSVILLE, PENNA.			
MOREA R.R. RESERVATION			
MAMMOTH VEIN STRIPP			
SECTION NO 17A			
DATE	SCALE	BY	DRAWN BY
7-13-49	1"=100'		
COPIED FROM L.C.CO. DWG.			