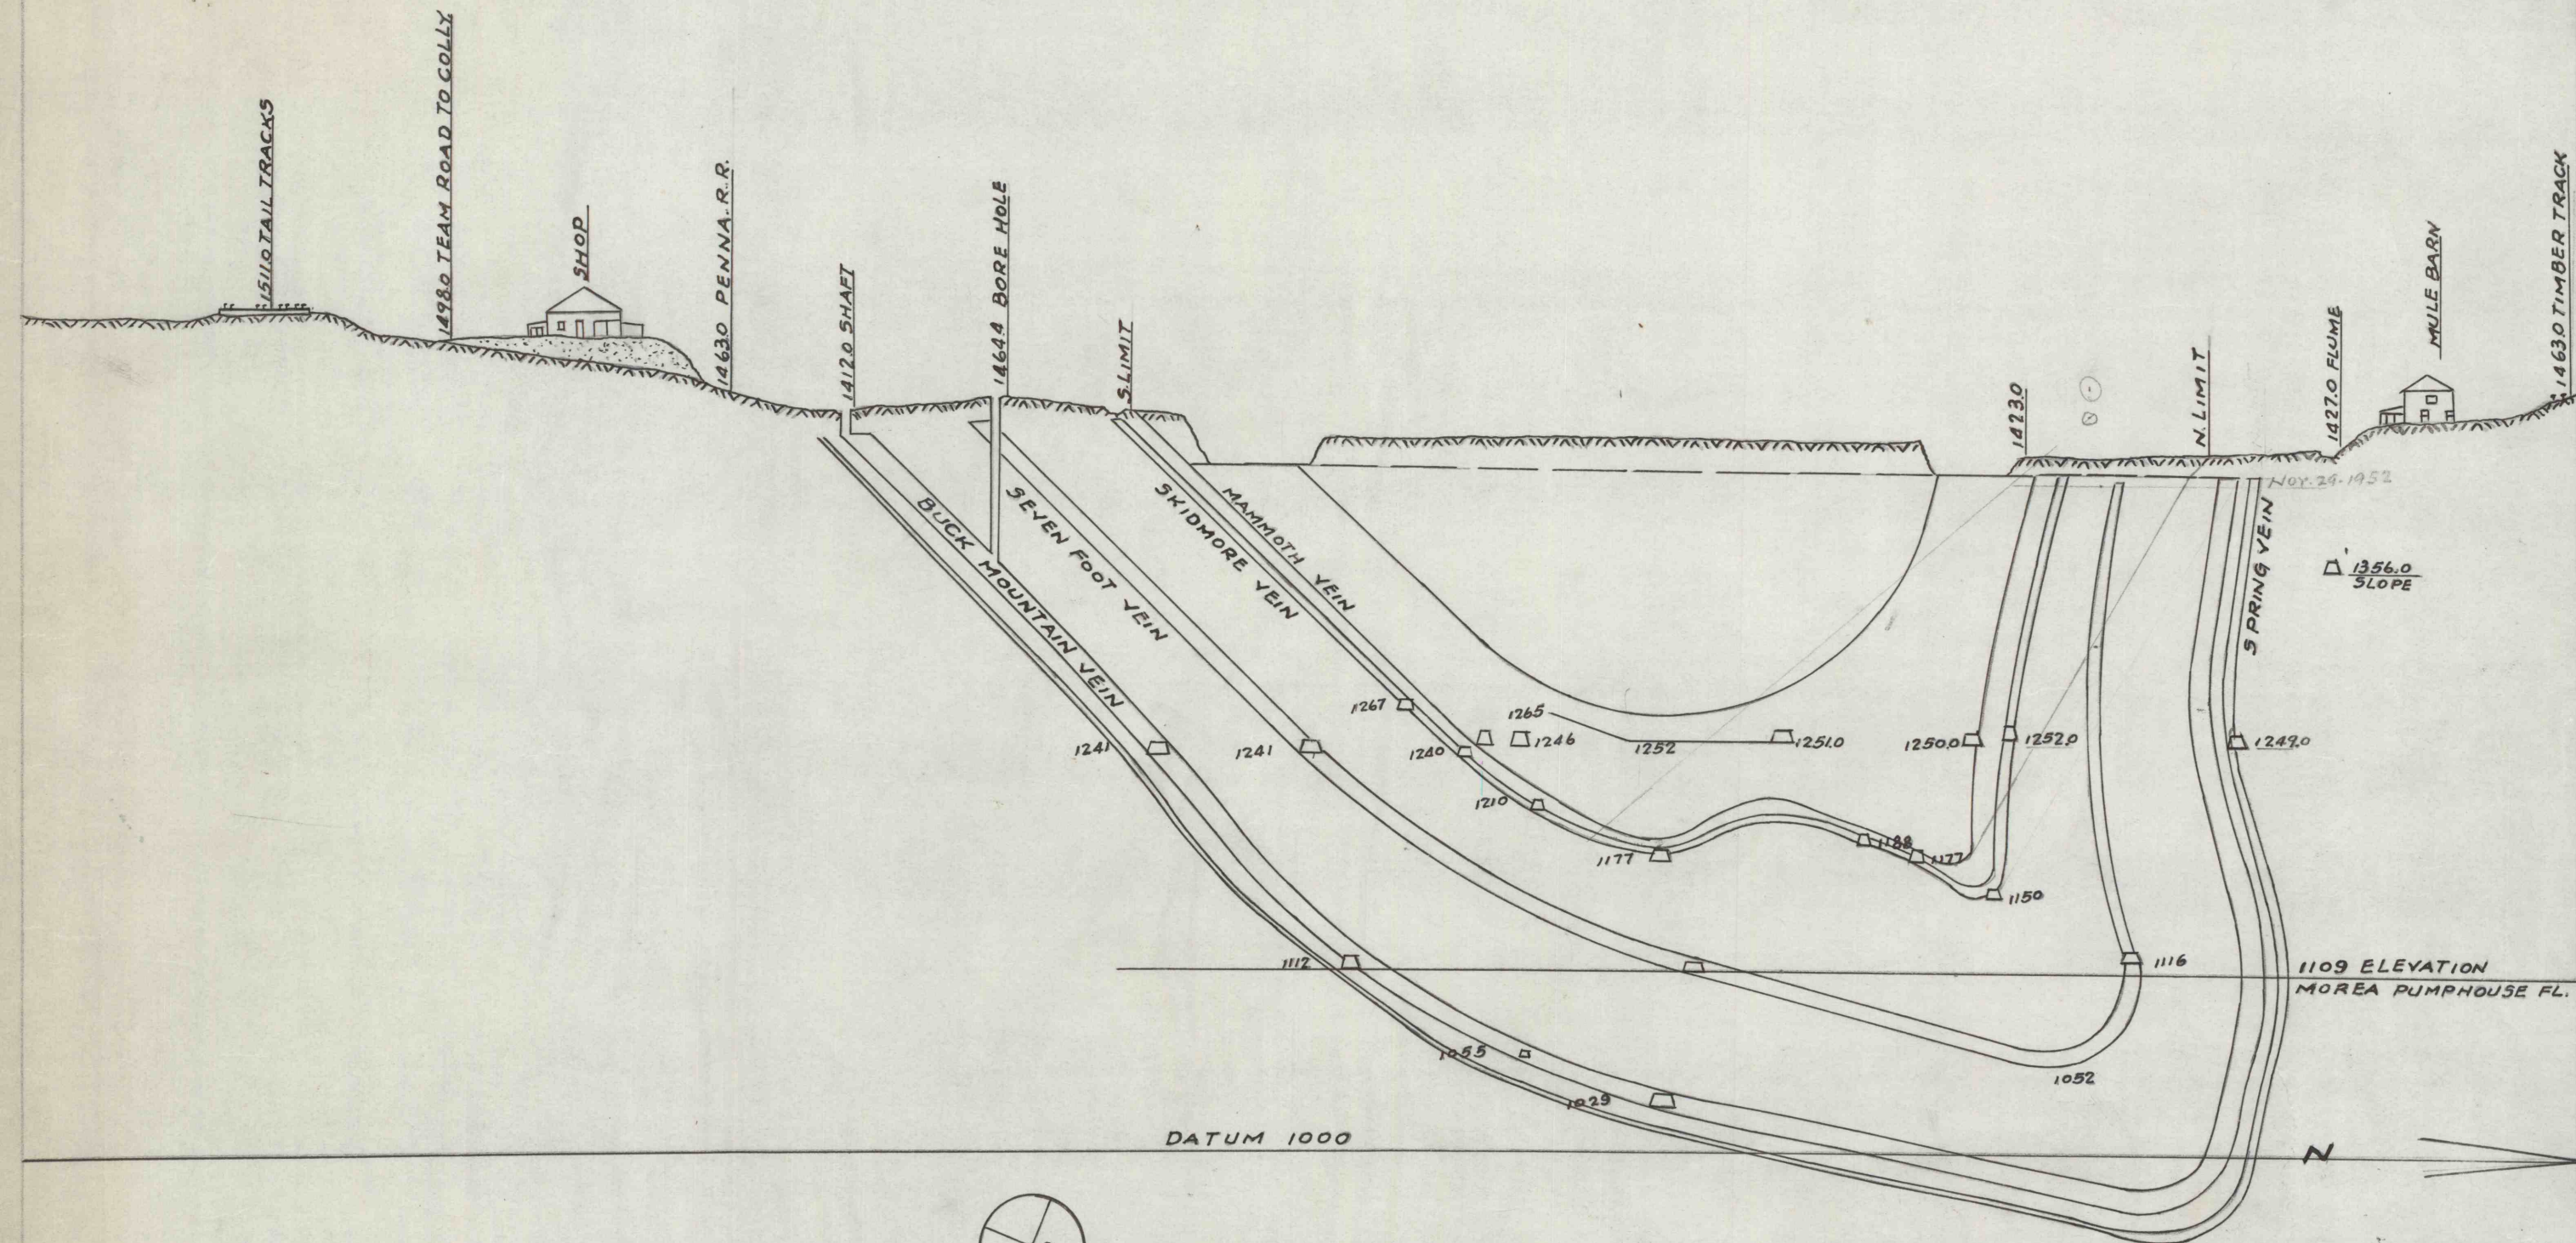


COPIED FROM L.C.CO.DWG.

J. ROBERT BAZLEY, Inc.
POTTSVILLE, PENNA.

MOREA R.R. RESERVATION

MAMMOTH VEIN STRIPP

SECTION NO. 17

DATE	SCALE	BY	DRAWN BY
7-13-49	1"=100'		