


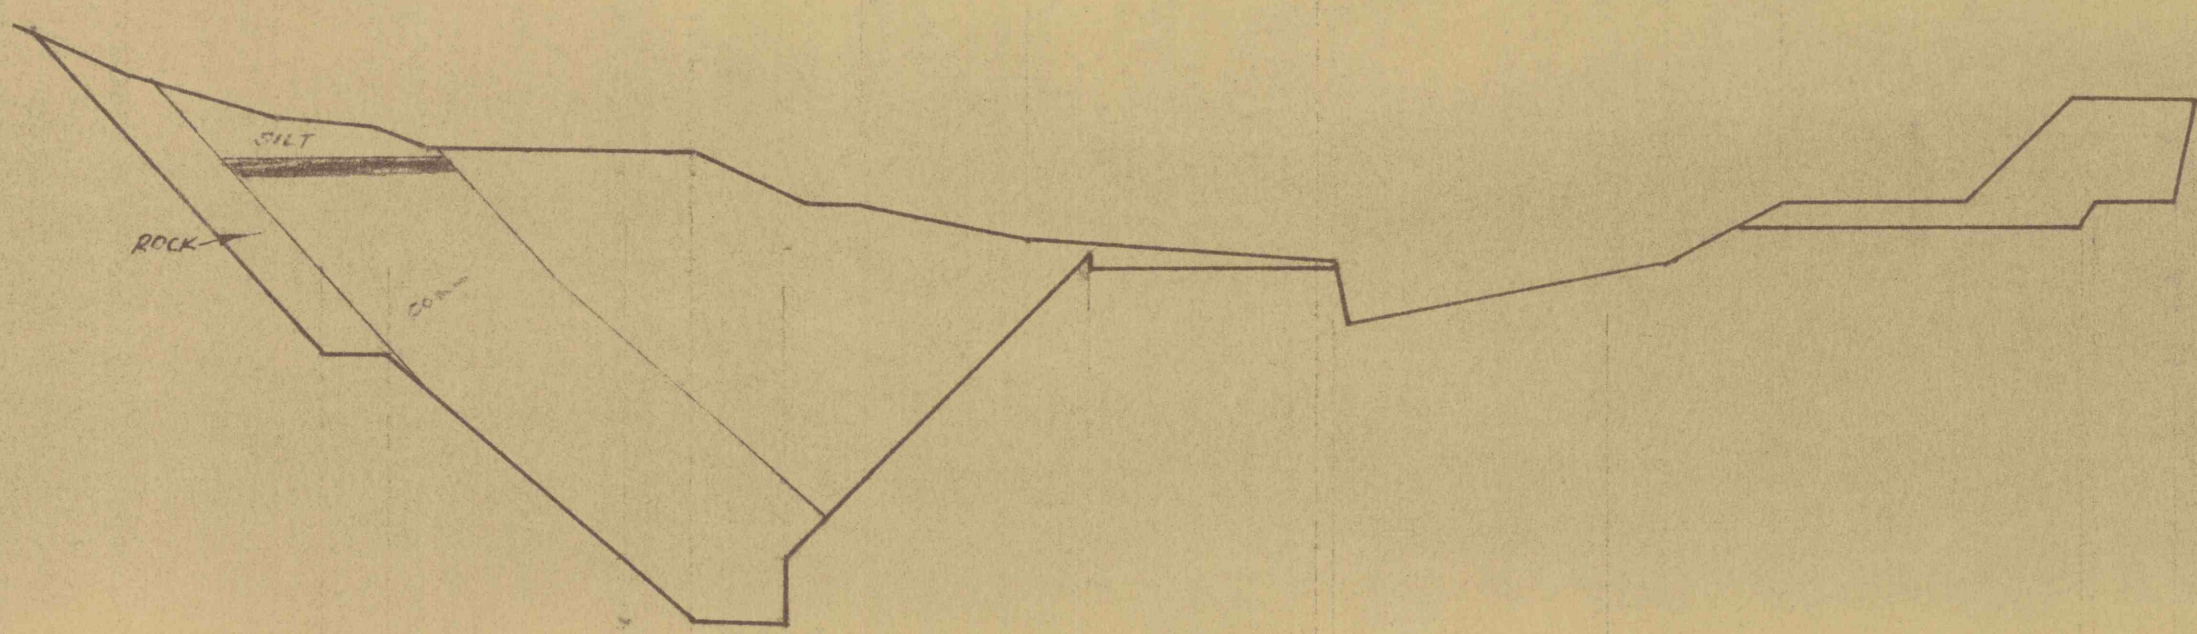


TOTAL = 18480  
COAL = 6980

1100' 1"=50' 1+00 500 SOUTH 1100' 1"=50'




TOTAL = 44880  
COAL = 11400

1100' 1"=50' 1+50 500 SOUTH 1100' 1"=50'

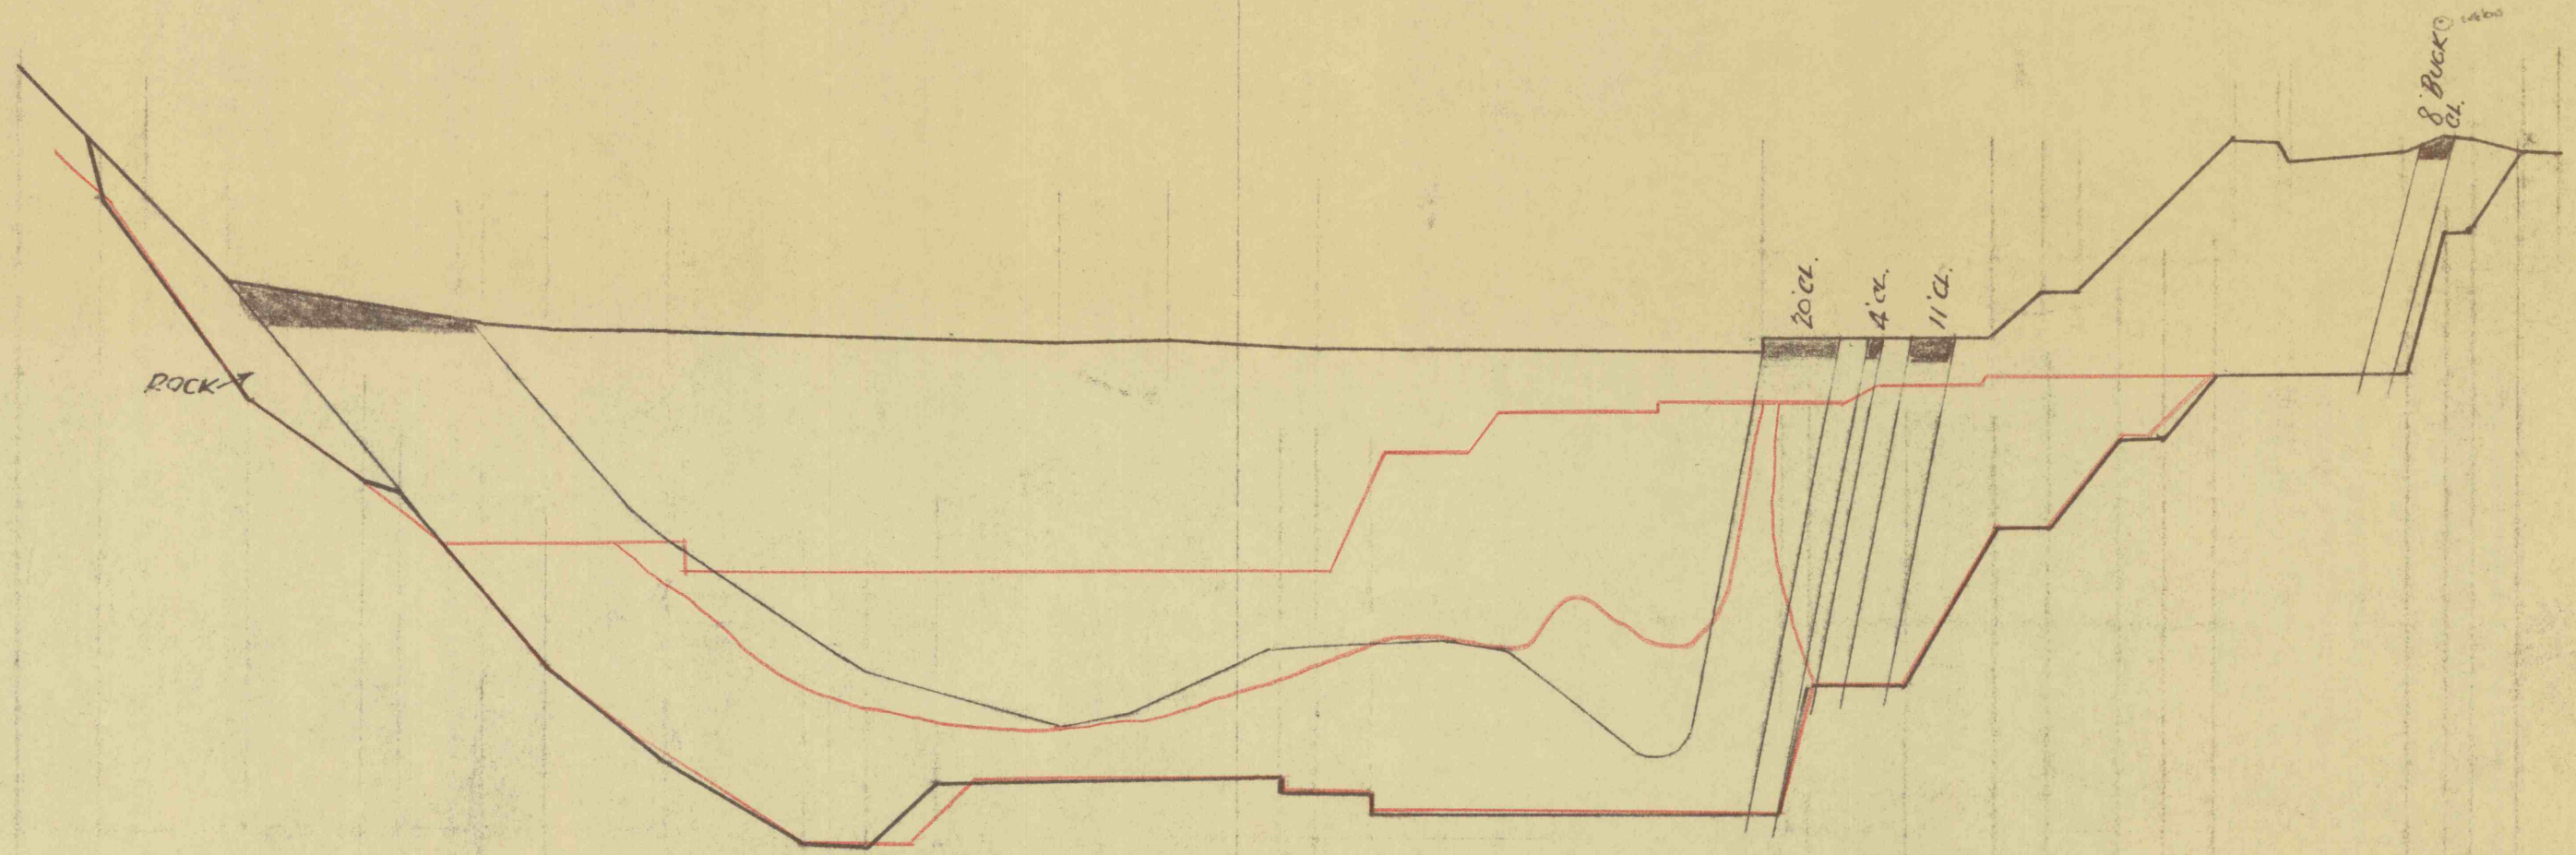

TOTAL = 63660  
COAL = 24650

1100' 1"=50' 2+00 500 SOUTH 1100' 1"=50'

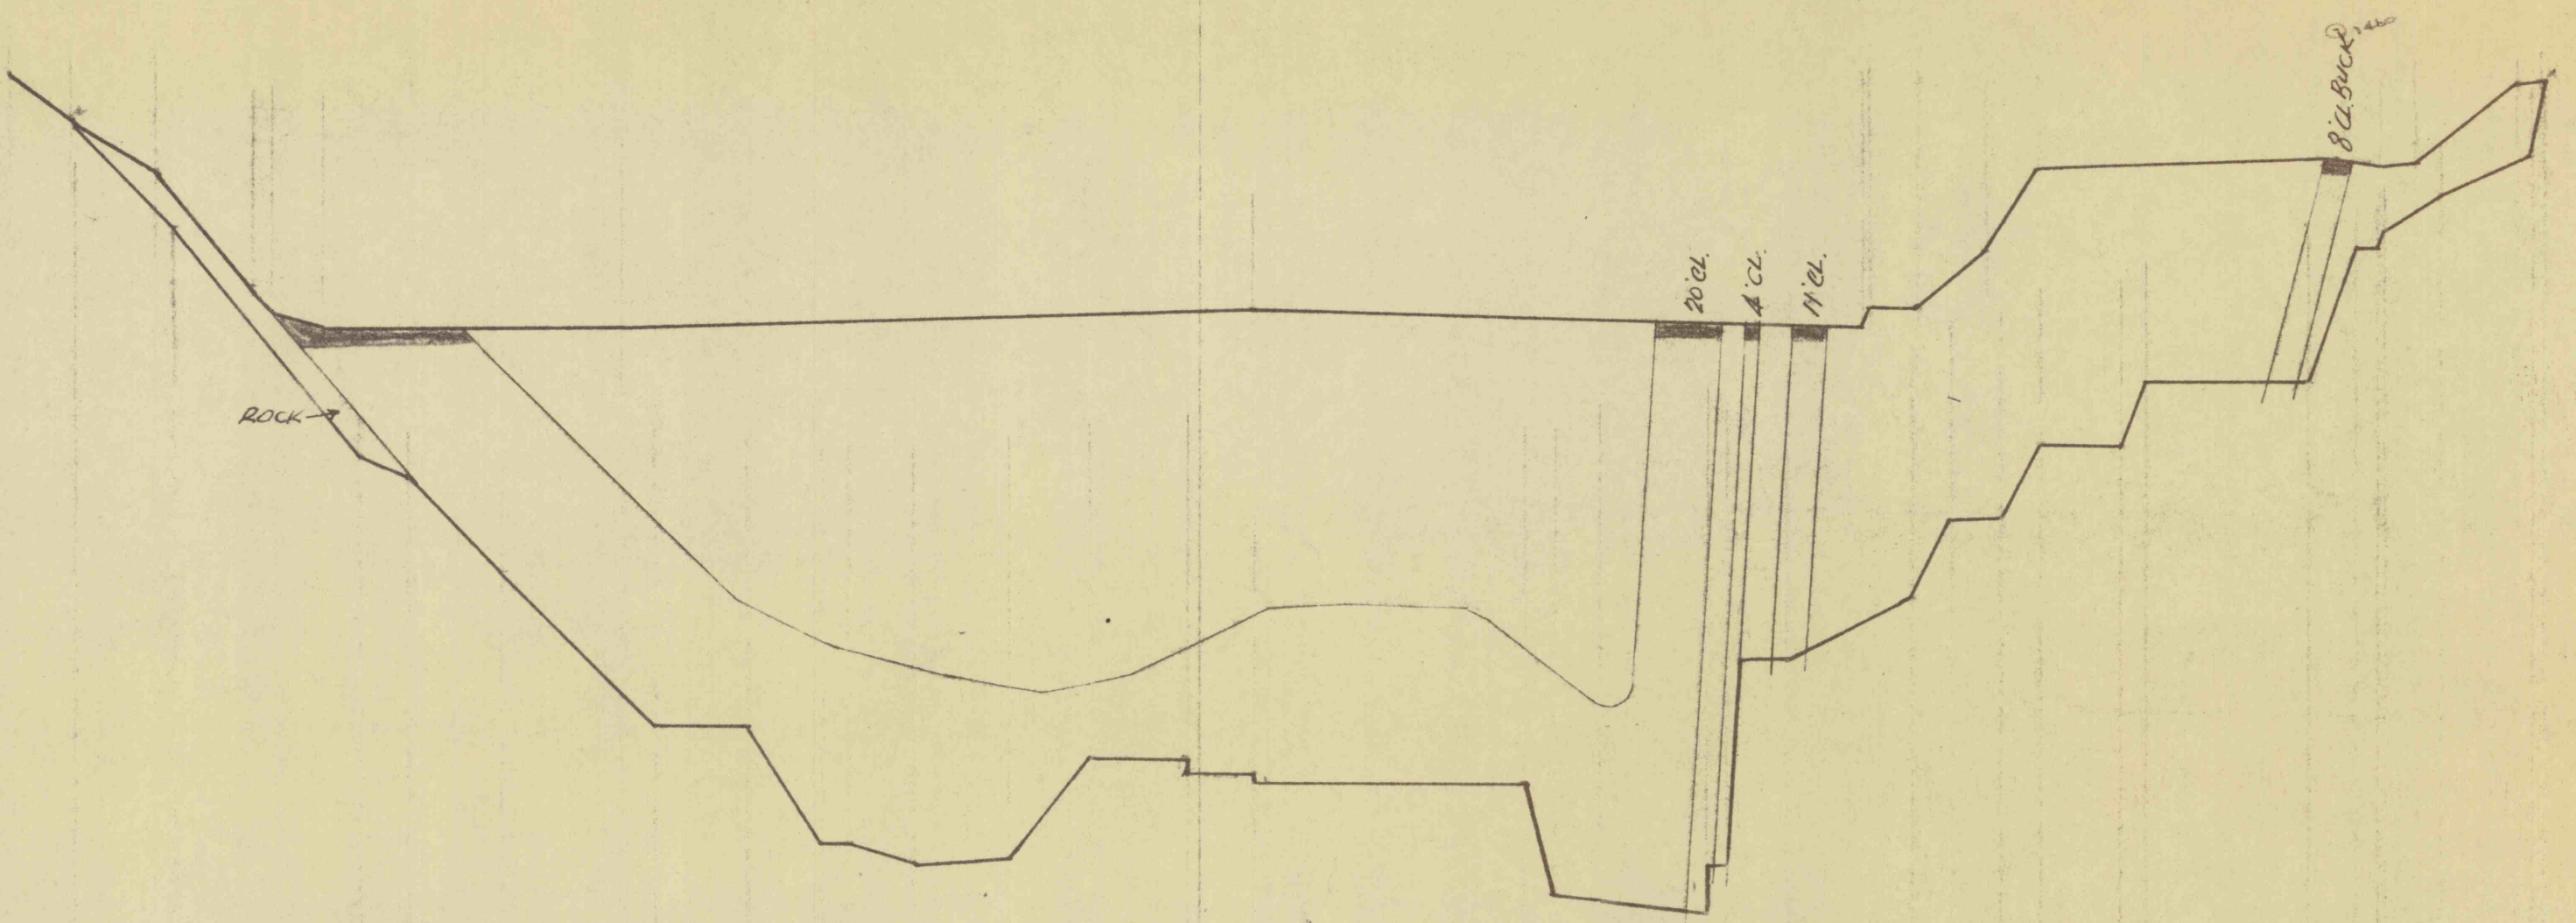

TOTAL = 69050  
COAL = 24950

1100' 1"=50' 2+50 500 SOUTH 1100' 1"=50'



TOTAL = 73820  
COAL = 29500

1100' 1"=50' 3+00 500 SOUTH 1100' 1"=50'