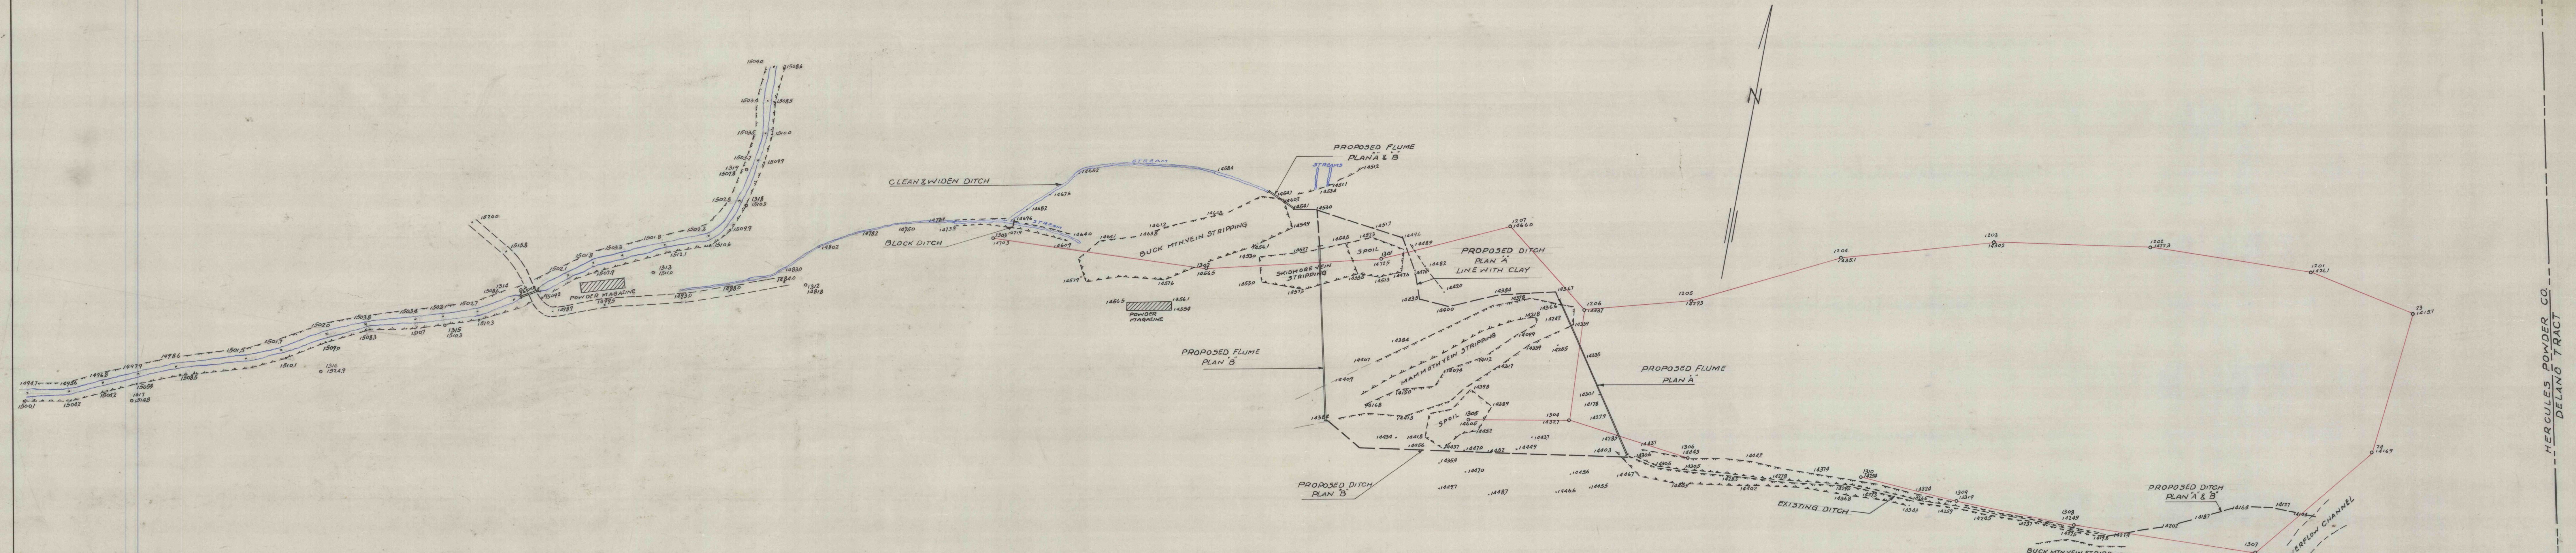


PROFILE - PLAN B
SCALE 1"=100 HOR
1"=20 VERT.

J. ROBERT BAZLEY, Inc.
POTTSVILLE, PENNA.
MOREA STRIPPING
MAD SHOWING PROPOSED
DITCHES AND FLUMES
DATE 5/23/50 SCALE 1"=100 HORIZ. 1"=20 VERT.

HERCULES POWDER CO.
DELANO TRACT