


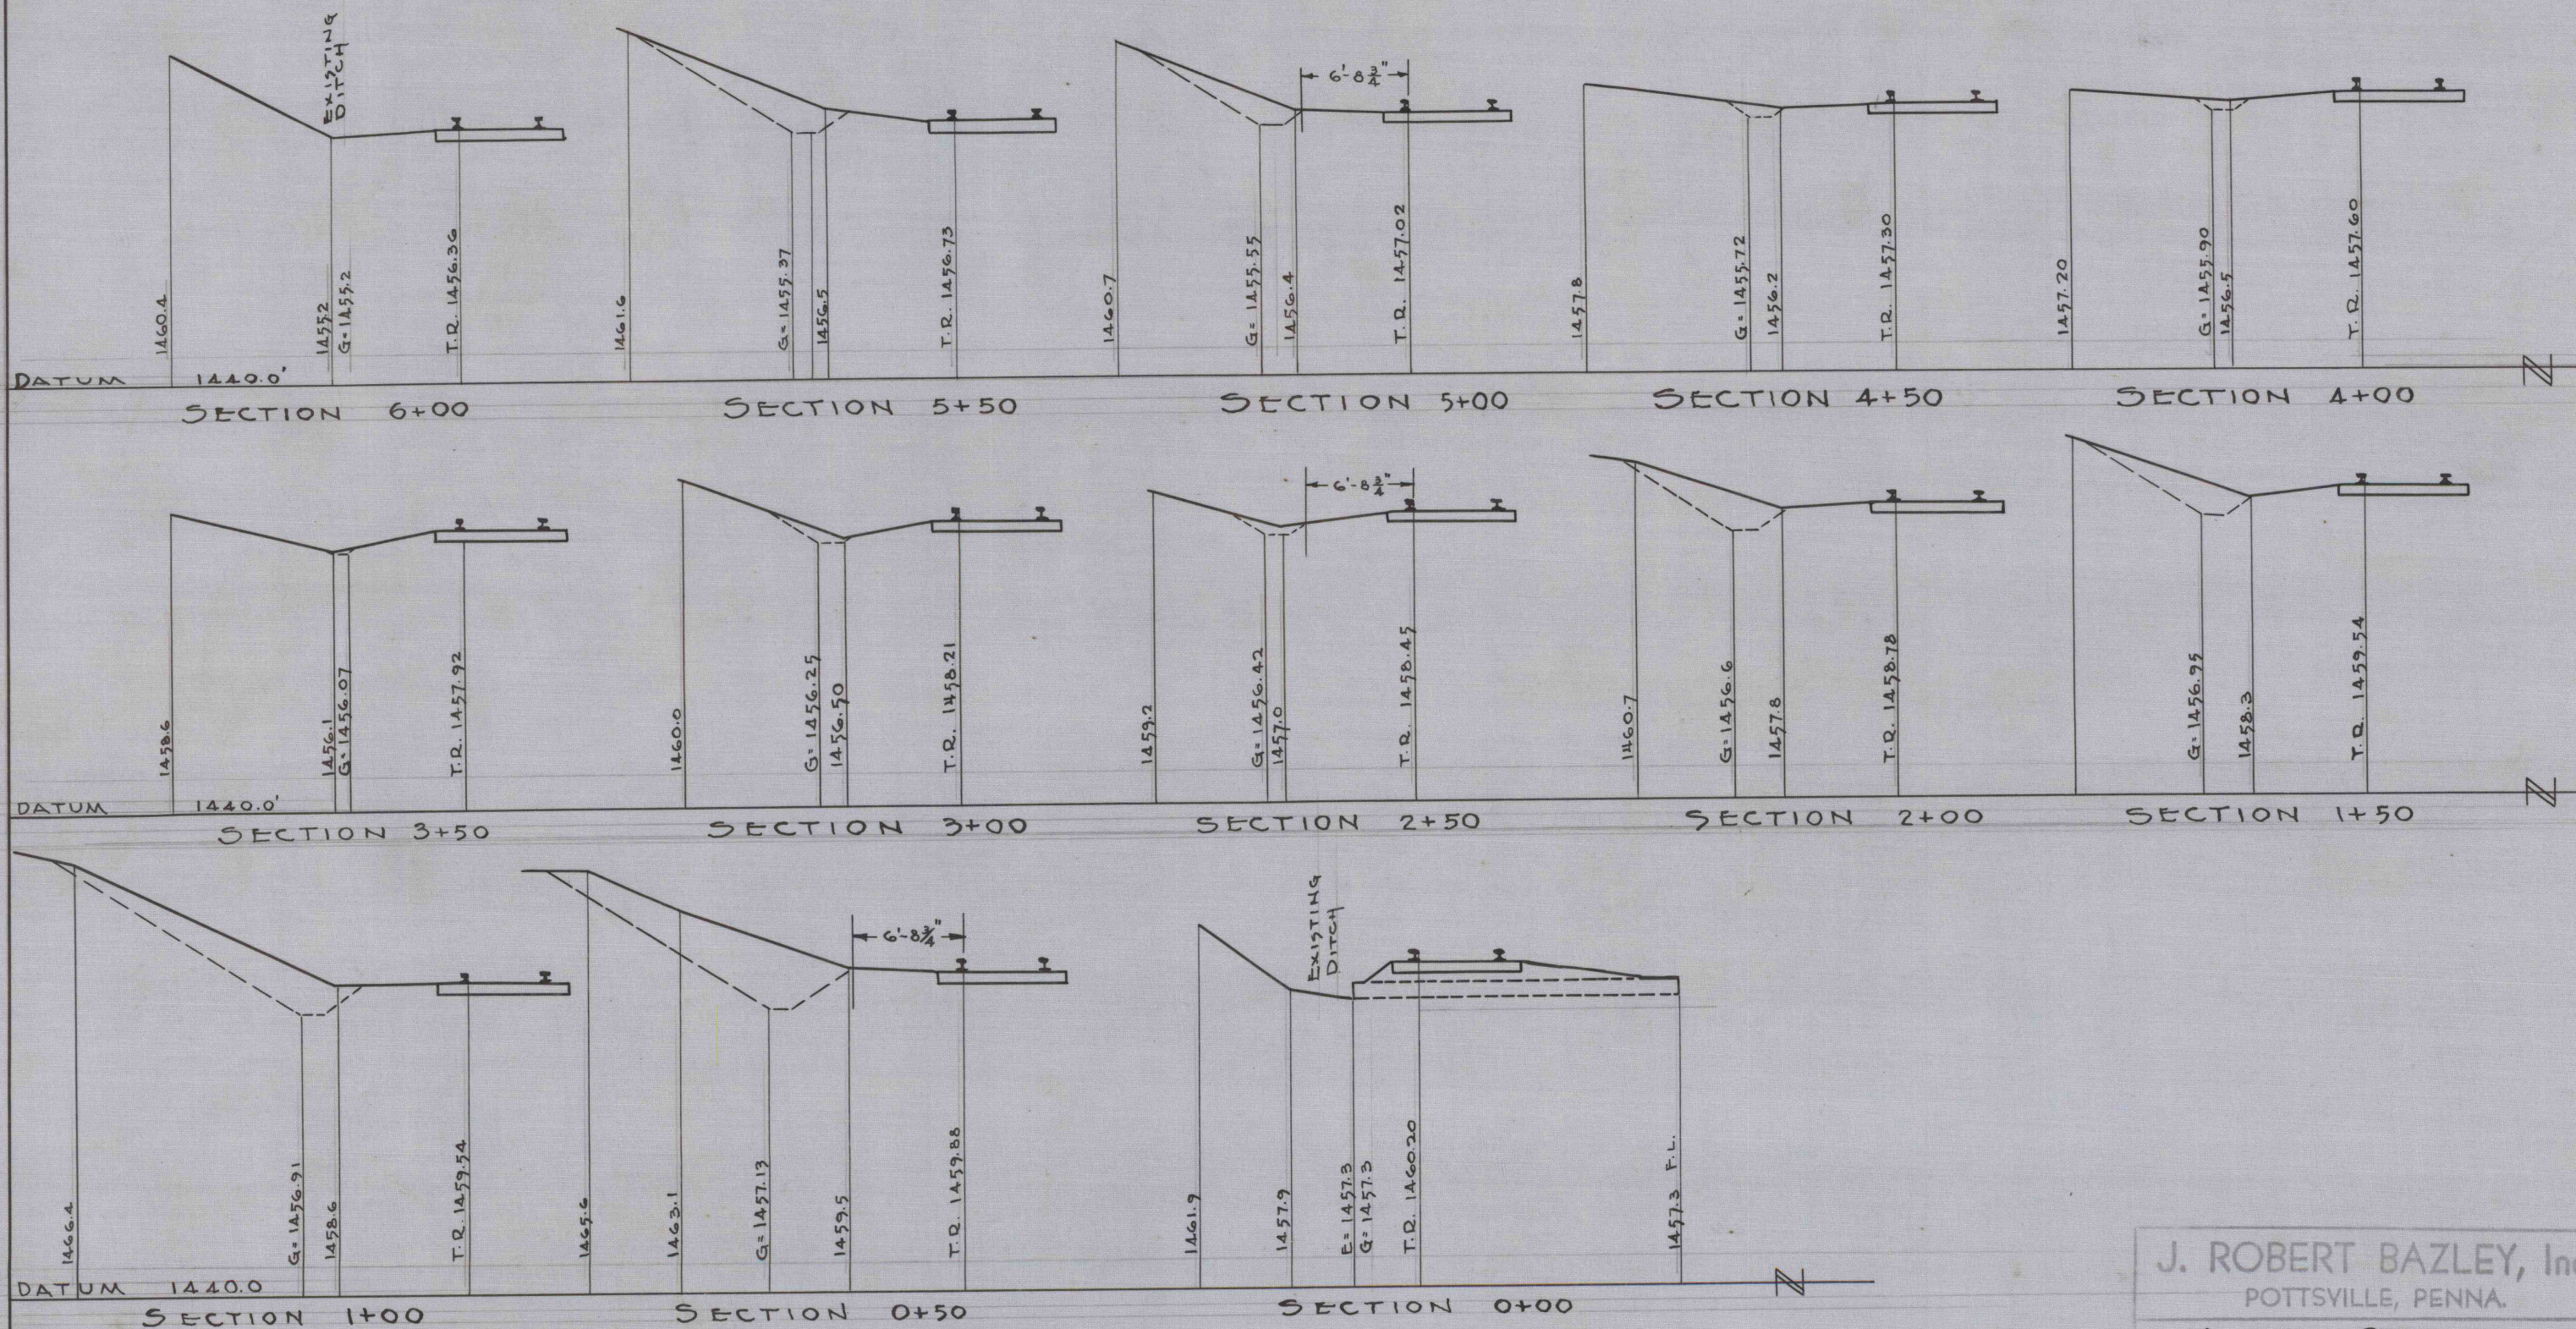

J. ROBERT BAZLEY, Inc.
 POTTSVILLE, PENNA.
 MOREA STRIPPING
 SECTIONS THRU PROPOSED
 DITCH SOUTH OF PENNA. RR
 DATE 2-10-53 SCALE 1"=10' BY J-53