


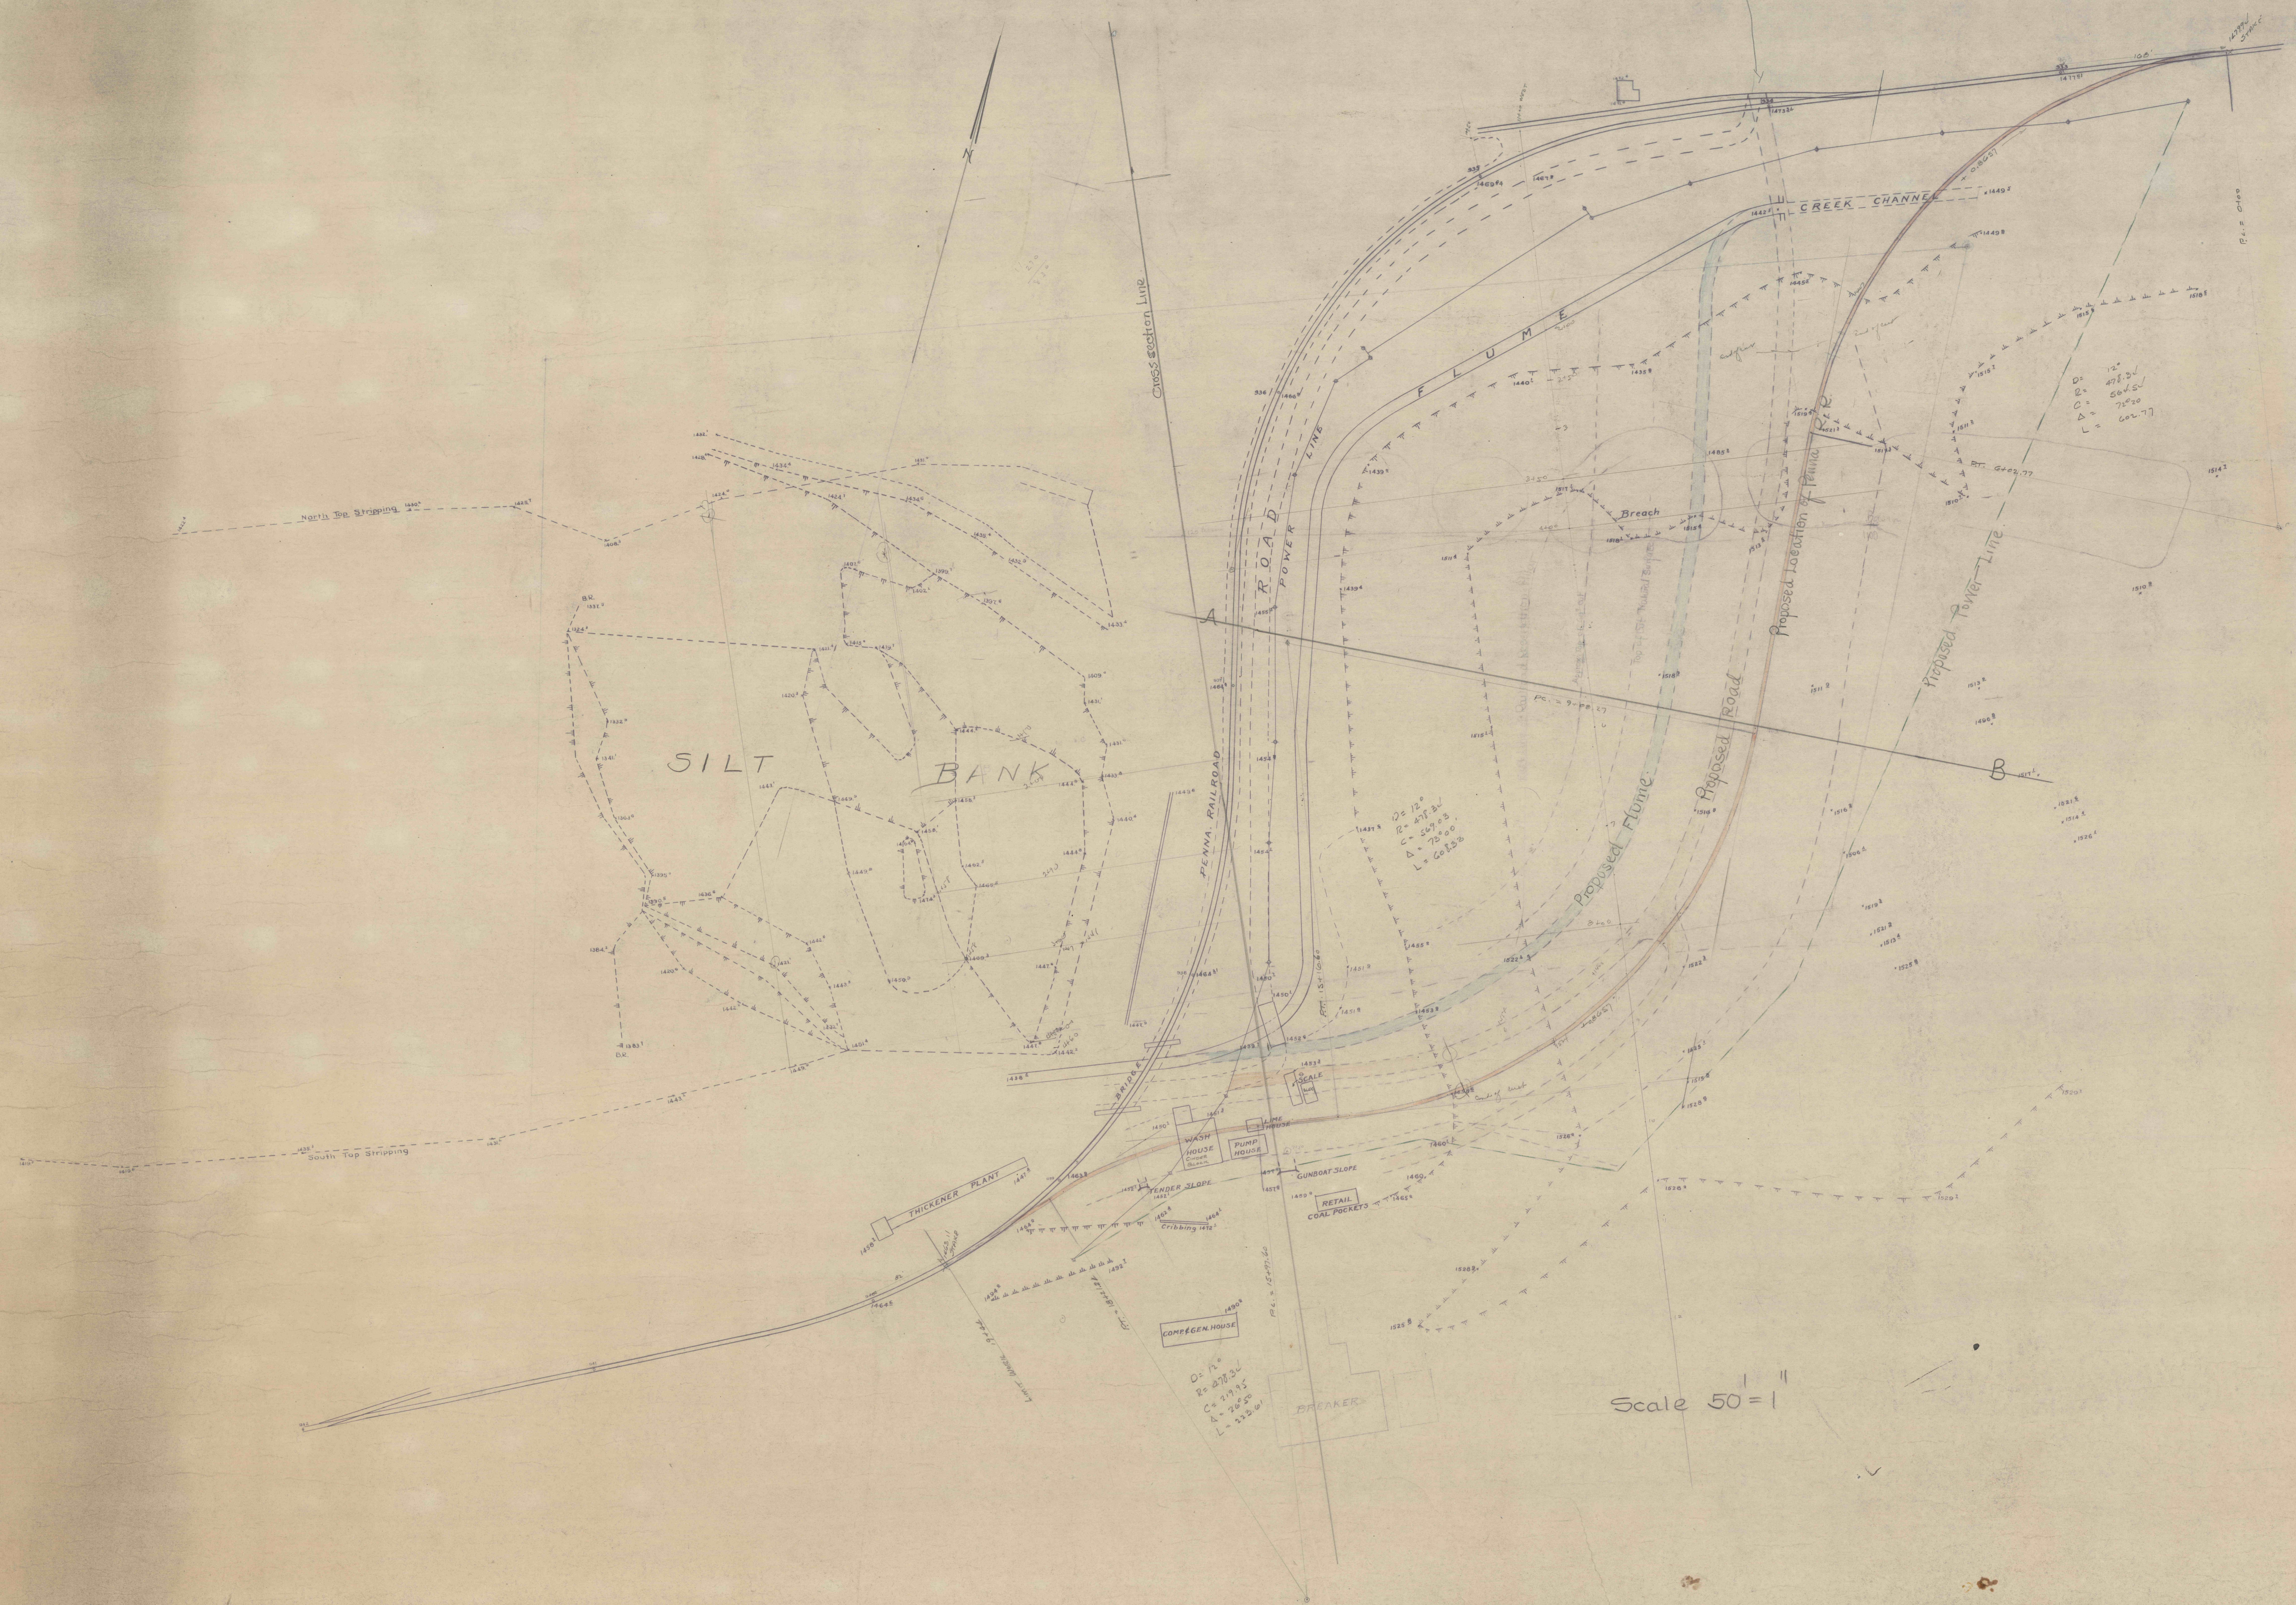

SILT BANK

CREEK CHANNEL

FLUME

ROAD

PENNA. RAILROAD

THICKENER PLANT

COMBEN. HOUSE

BREAKER

RETAIL COAL POCKETS

WASH HOUSE

PUMP HOUSE

BREACH

Proposed Location of Flume

Proposed Power Line

Proposed Road

Proposed Flume

$D = 120$
 $R = 478.51$
 $C = 567.03$
 $\Delta = 78^{\circ}00'$
 $L = 602.36$

$D = 120$
 $R = 478.51$
 $C = 567.03$
 $\Delta = 78^{\circ}00'$
 $L = 602.36$

Scale 50' = 1"