


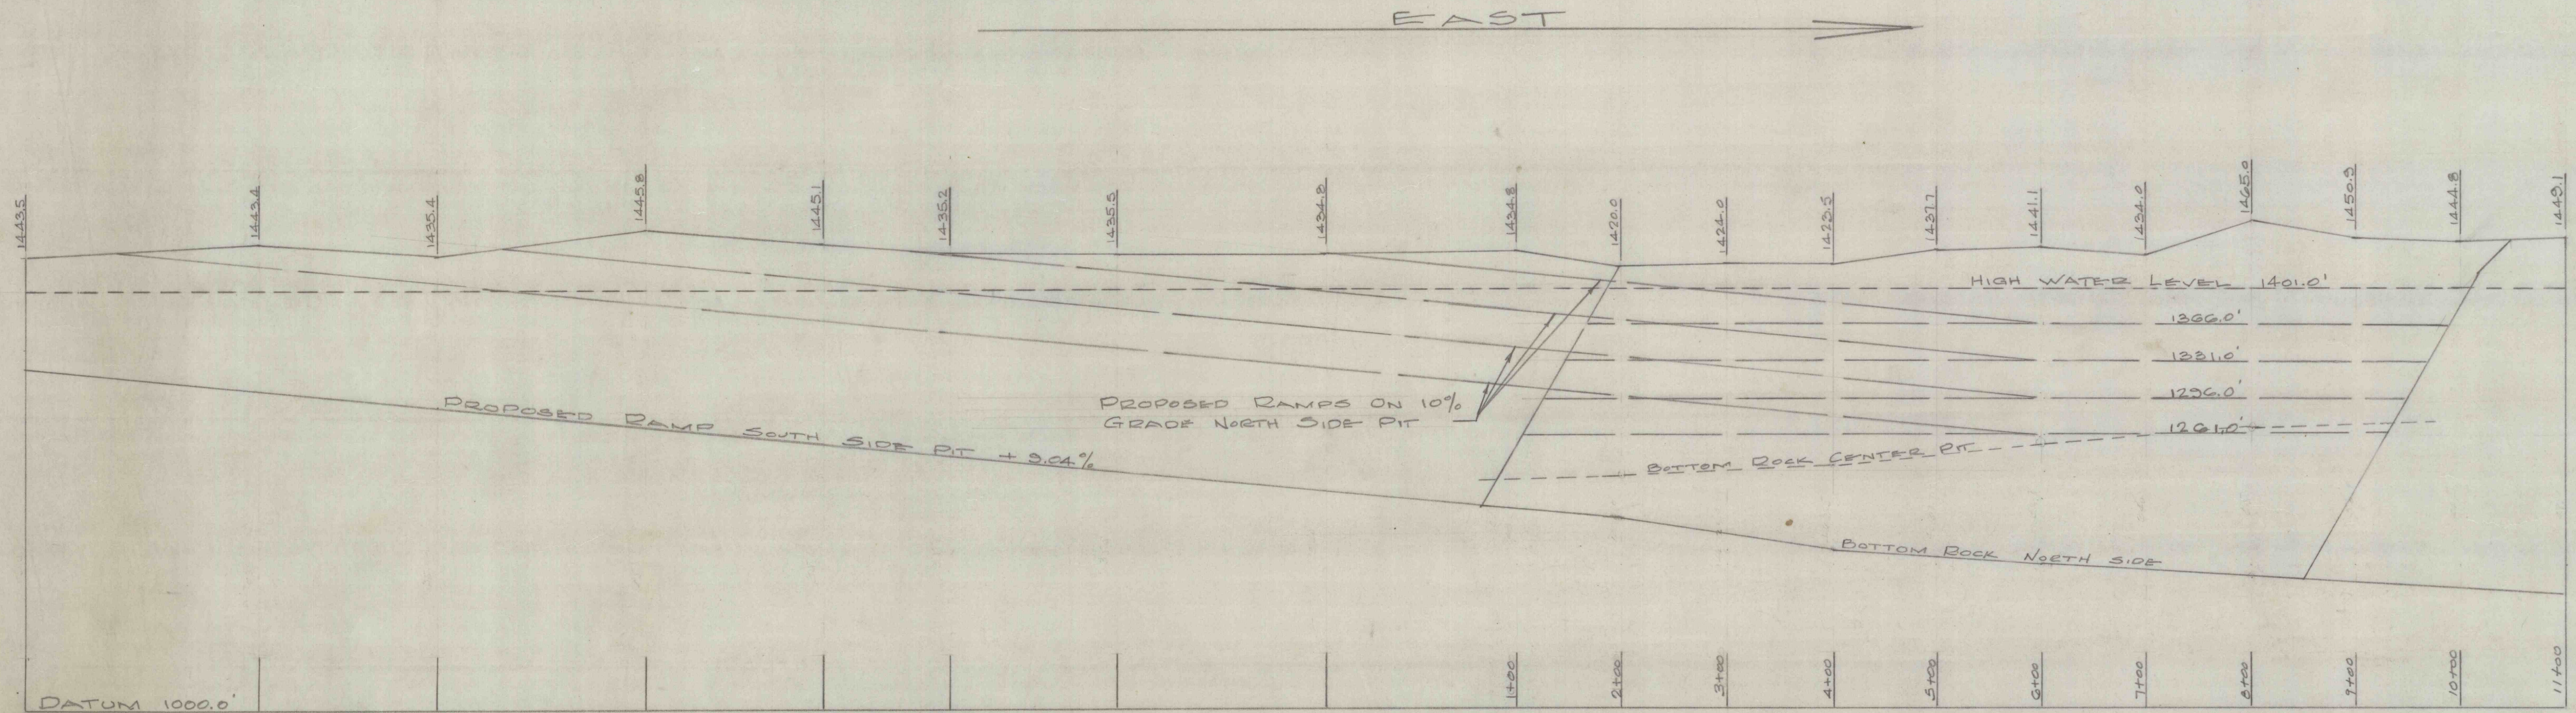

J. ROBERT BAZLEY, Inc.			
POTTSVILLE, PENNA.			
PROFILE MOREA			
STRIPPING NORTH			
SIDE			
DATE	SCALE	BY	CHK
8-22-52	1"=100'	SNH	KAA