


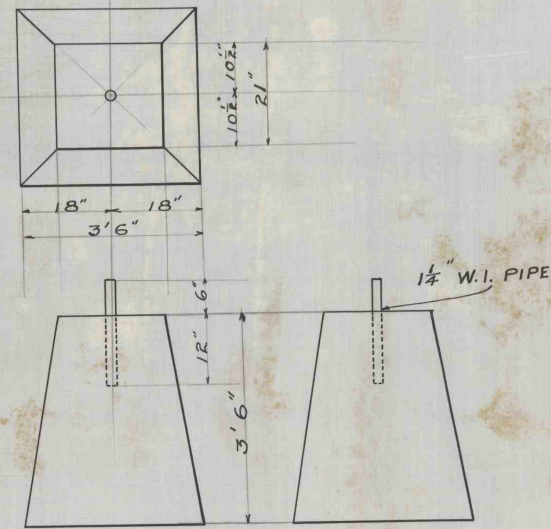

9 1/2" x 9 1/2" Posts

♀ BUILDING

SCHLIEPER ENGR. CO. PITTSBURG, PA.
SCALE $\frac{1}{8}$ AND $\frac{1}{4} = 1'-0"$ DEC. 5, 1907.