




C. MITKSCH TRACT

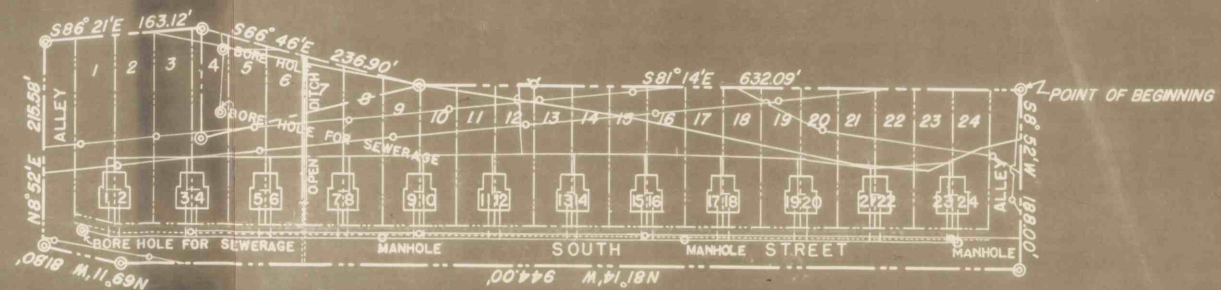

- LEGEND
- = WATER LINE
 - = SEWER LINE
 - = ELECTRIC POWER AND TELEPHONE LINES
 - ⋄ = FIRE HYDRANT

"KNOW ALL MEN THAT THE JEDDO-HIGHLAND COAL COMPANY THE OWNER OF THE LAND SHOWN UPON THIS PLOT, SITUATED IN HAZLE TOWNSHIP, LUZERNE COUNTY, PENNSYLVANIA HAS SUBDIVIDED THE SAME INTO LOTS, STREETS, ALLEYS, AND ROADWAYS, AS SHOWN UPON THIS PLOT, THE VILLAGE THEREON TO BE KNOWN AS SOUTH MIDDLETOWN VILLAGE AND HEREBY DEDICATES THE SAID STREETS, ALLEYS AND ROADWAYS TO PUBLIC USE."

WITNESS THE SIGNATURE AND SEAL OF THE JEDDO-HIGHLAND COAL COMPANY ON THIS THE 6th DAY OF Feb. 1948

JEDDO-HIGHLAND COAL COMPANY
BY C.A. Garner
VICE PRESIDENT

ATTEST: J.D. Holtzglaw
SECRETARY

COMMONWEALTH OF PENNSYLVANIA SS:
COUNTY OF LUZERNE.

I, WM. T. HOWELLS, A NOTARY PUBLIC IN AND FOR THE COUNTY AND STATE AFORESAID DO HEREBY CERTIFY THAT C.A. GARNER AND J.D. HOLTZGLAW WHOSE NAMES ARE SIGNED TO THE FOREGOING INSCRIPTION AS VICE PRESIDENT AND SECRETARY OF THE JEDDO-HIGHLAND COAL COMPANY THIS DAY APPEARED BEFORE ME IN MY COUNTY AFORESAID AND MADE OATH THAT THE SEAL ATTACHED TO THE SAID INSCRIPTION IS THE CORPORATE SEAL OF SAID COMPANY, THAT SAID INSCRIPTION, TOGETHER WITH THIS PLOT OR PLAN OF SUBDIVISION IS THE ACT AND DEED OF SAID COMPANY, AND THAT SAID COMPANY DESIRES THE SAME TO BE RECORDED AS SUCH.

GIVEN UNDER MY HAND AND OFFICIAL THIS 6th DAY OF Feb. 1948
MY COMMISSION EXPIRES ON THE 2th DAY OF March 1951

Wm. T. Howells
NOTARY PUBLIC

deposited in the office for Recording of Deeds, etc. in and for Luzerne County, Pennsylvania, in Map
Book No. 5 Page 794
Witness my hand and seal of office, this 17th day of Feb. A.D. 1948
Ernest H. Jones

6500
ENTERED FOR RECORD
FEB 17 1948
The said Plan is 260 P. 4

JEDDO-HIGHLAND COAL COMPANY
PLOT OF SOUTH MIDDLETOWN VILLAGE

HAZLE TOWNSHIP - LUZERNE COUNTY - PENNA.

SCALE 1" = 100'