


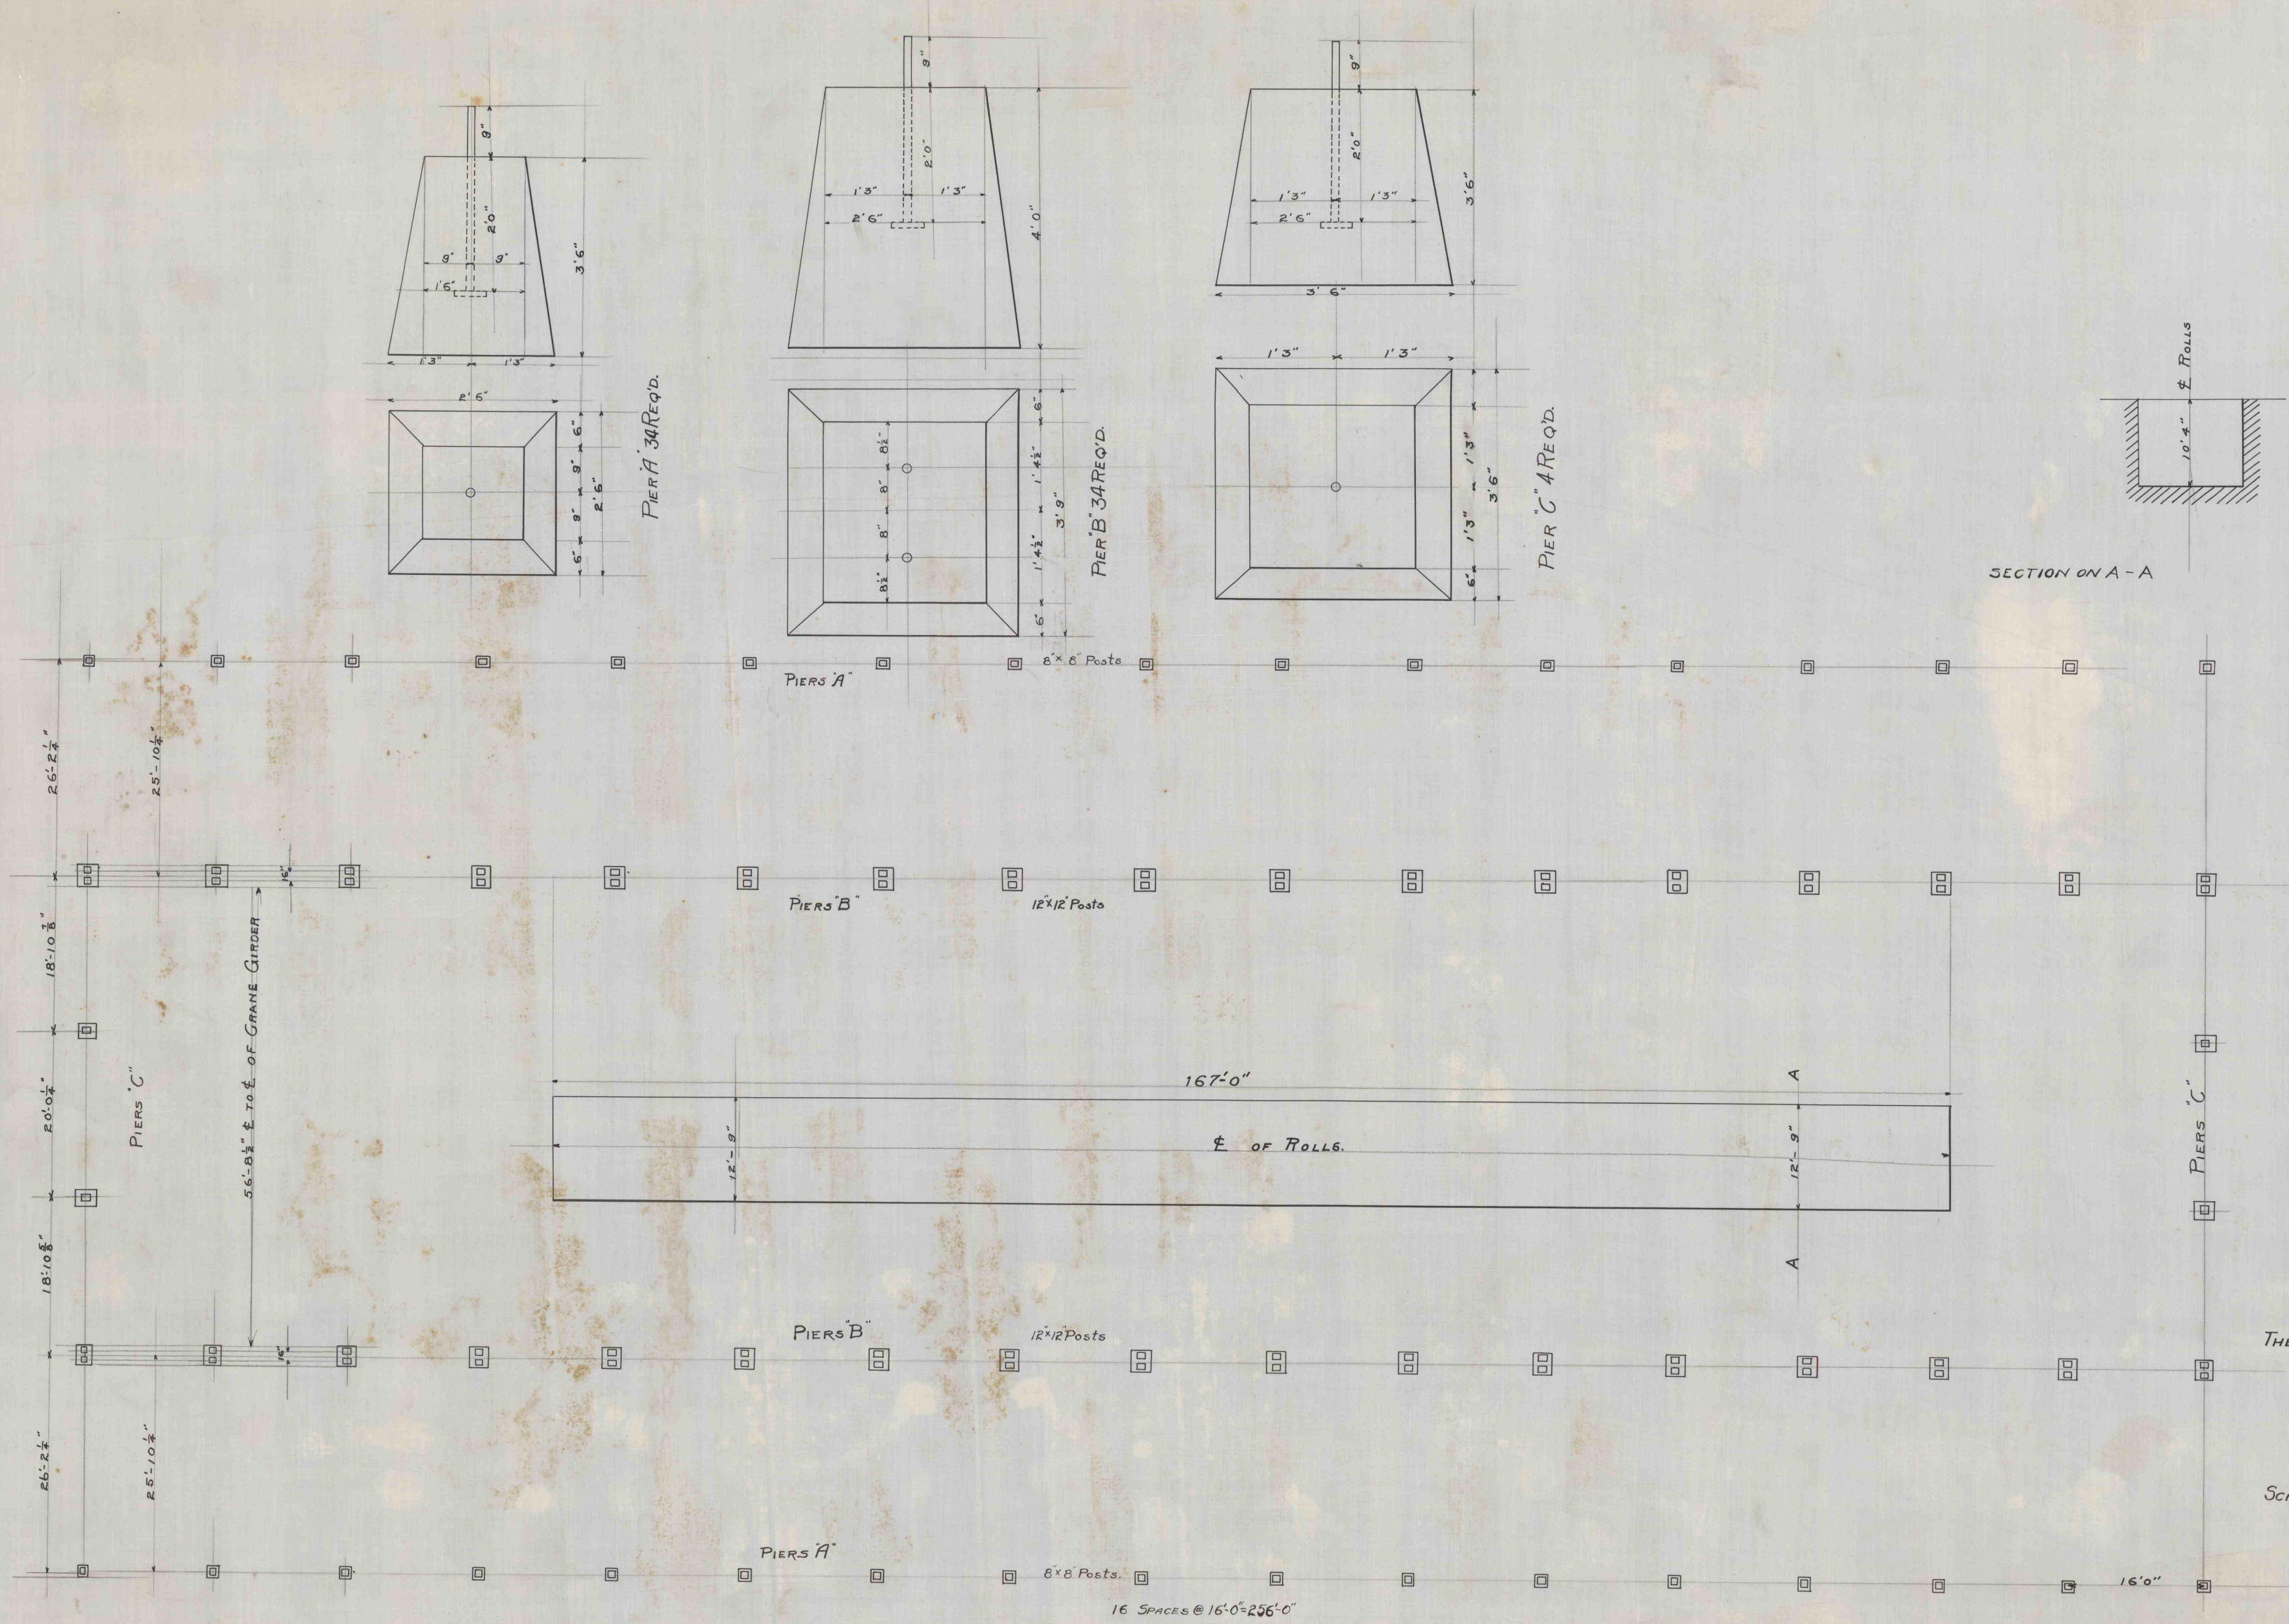

ROLLING MILL BUILDING
FOR
THE HAZLETON SHEET STEEL CO.,
HAZLETON, PA.
Schlieper Eng'r Co.,
PITTSBURG, PA.
SCALE 1/8" & 1/4" = ONE FOOT