


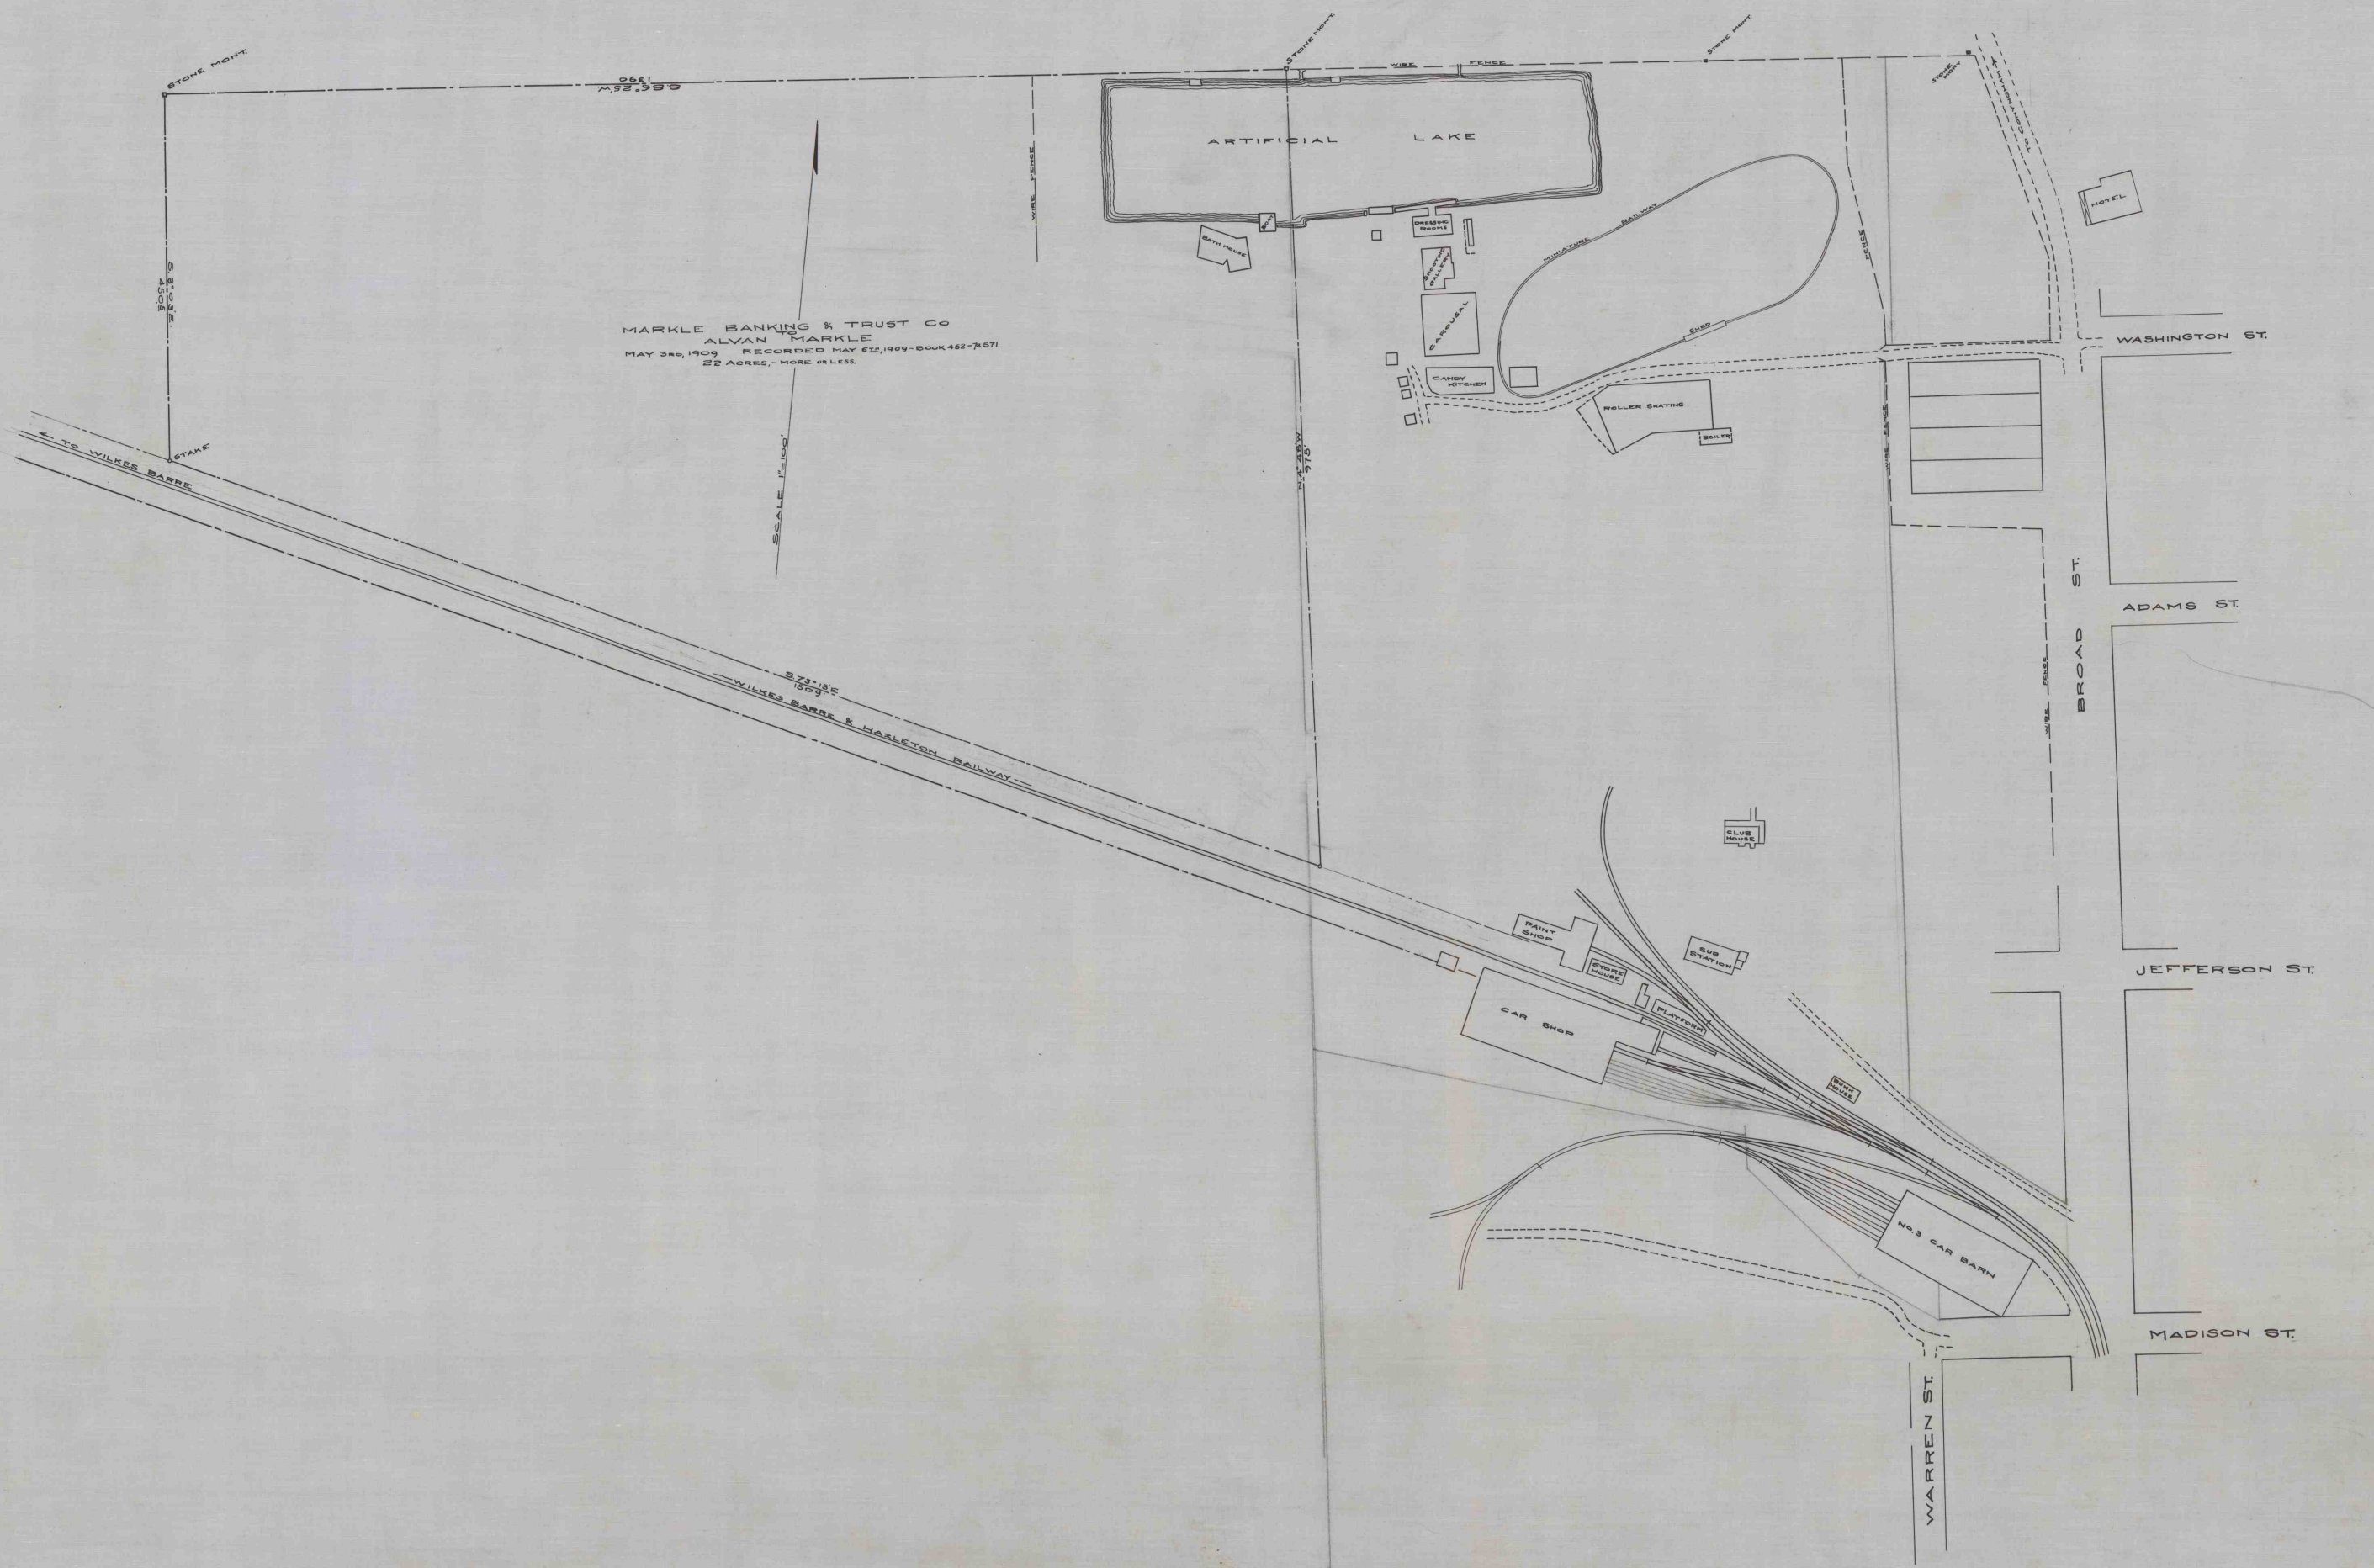

MARKLE BANKING & TRUST CO
ALVAN MARKLE
MAY 3RD, 1909 RECORDED MAY 6TH, 1909 - BOOK 452 - PAGE 171
22 ACRES, - MORE OR LESS.

SCALE 1"=100'

ARTIFICIAL LAKE

BATH HOUSE

DRESSING ROOMS

CARNIVAL

CANDY KITCHEN

ROLLER SKATING

BOILER

CLUB HOUSE

PAINT SHOP

STORE HOUSE

CAR SHOP

PLATFORM

BUS STATION

No. 3 CAR BARN

HOTEL

WASHINGTON ST.

ADAMS ST.

JEFFERSON ST.

MADISON ST.

BROAD ST.

WARREN ST.

STONE MOUNT

0661
W. 52.988

S. 3.35E
450.8

TO WILKES BARRE

573.35E
1509.5
WILKES BARRE & HAZLETON RAILWAY

N. 25.00W
370