

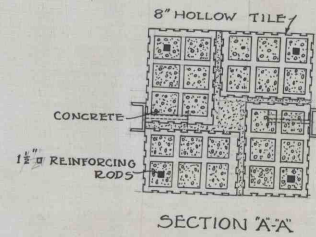


DETAIL SECTION
OF WINDOW

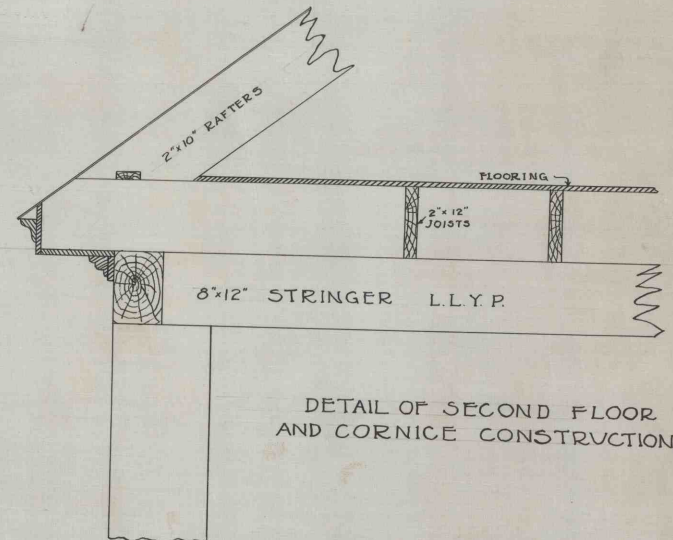

DETAIL OF
PIER CONSTRUCTION

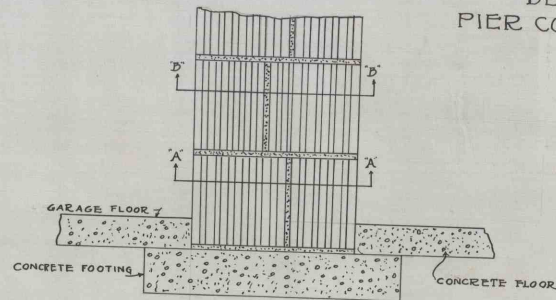

DETAIL OF SECOND FLOOR
AND CORNICE CONSTRUCTION.