

WM PENN VILLAGE

10000'E

1" = 30'

EDWARD HAINSWORTH'S




OLD ROCK BANK

JOSEPH PASCHALL TRACT

1" = 30'

10000'E

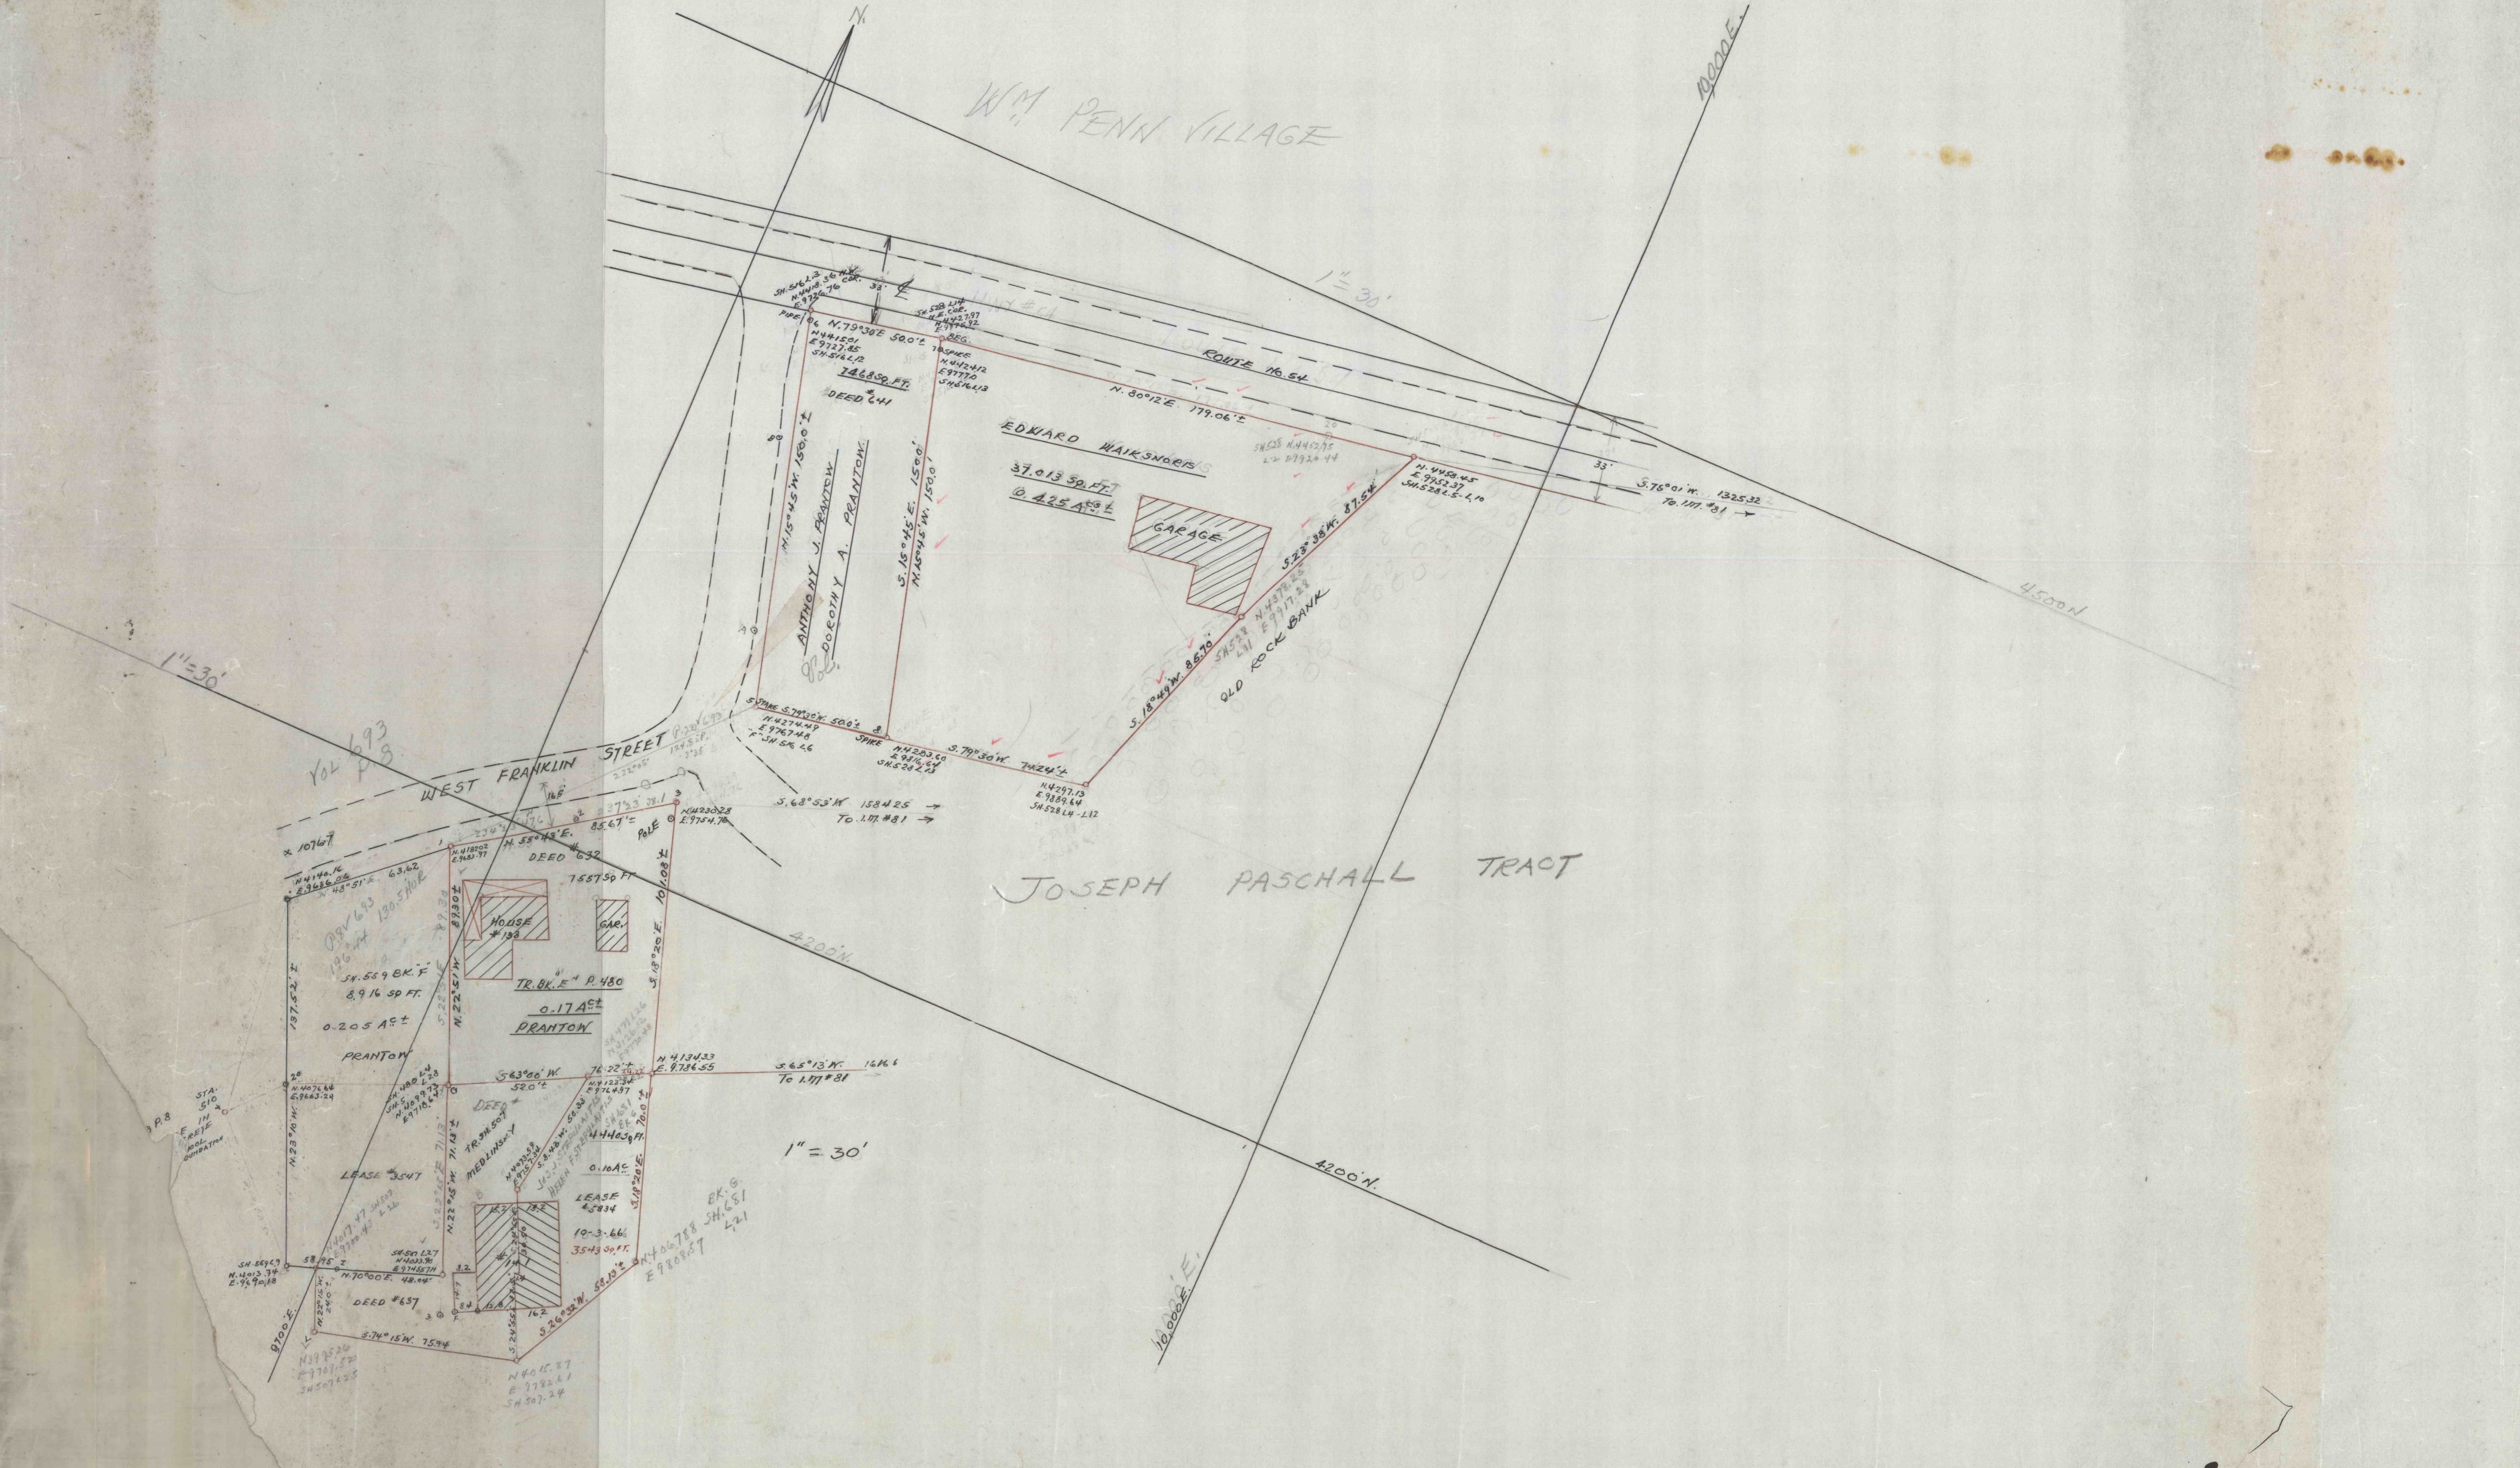

WEST FRANKLIN STREET

37.013 SQ. FT.
0.425 AC ±

21.445045
E. 3952.37
SH. 5282.5 - L. 10

S. 78° 01' W. 1325.32
To 1171.81

HOUSE #133

TR. BK. E. P. 480
0.174 AC ±
PRANTON

LEASE #354

LEASE #384
10-3.66
3543 SQ. FT.

DEED #637

N. 40° 15' E. 77
E. 7782.81
SH. 507.24

Vol 693
P. 8

STA. 510
E IN
COURT
COMPARISON

10000'E - 10015'00"E - 21100'00"E