


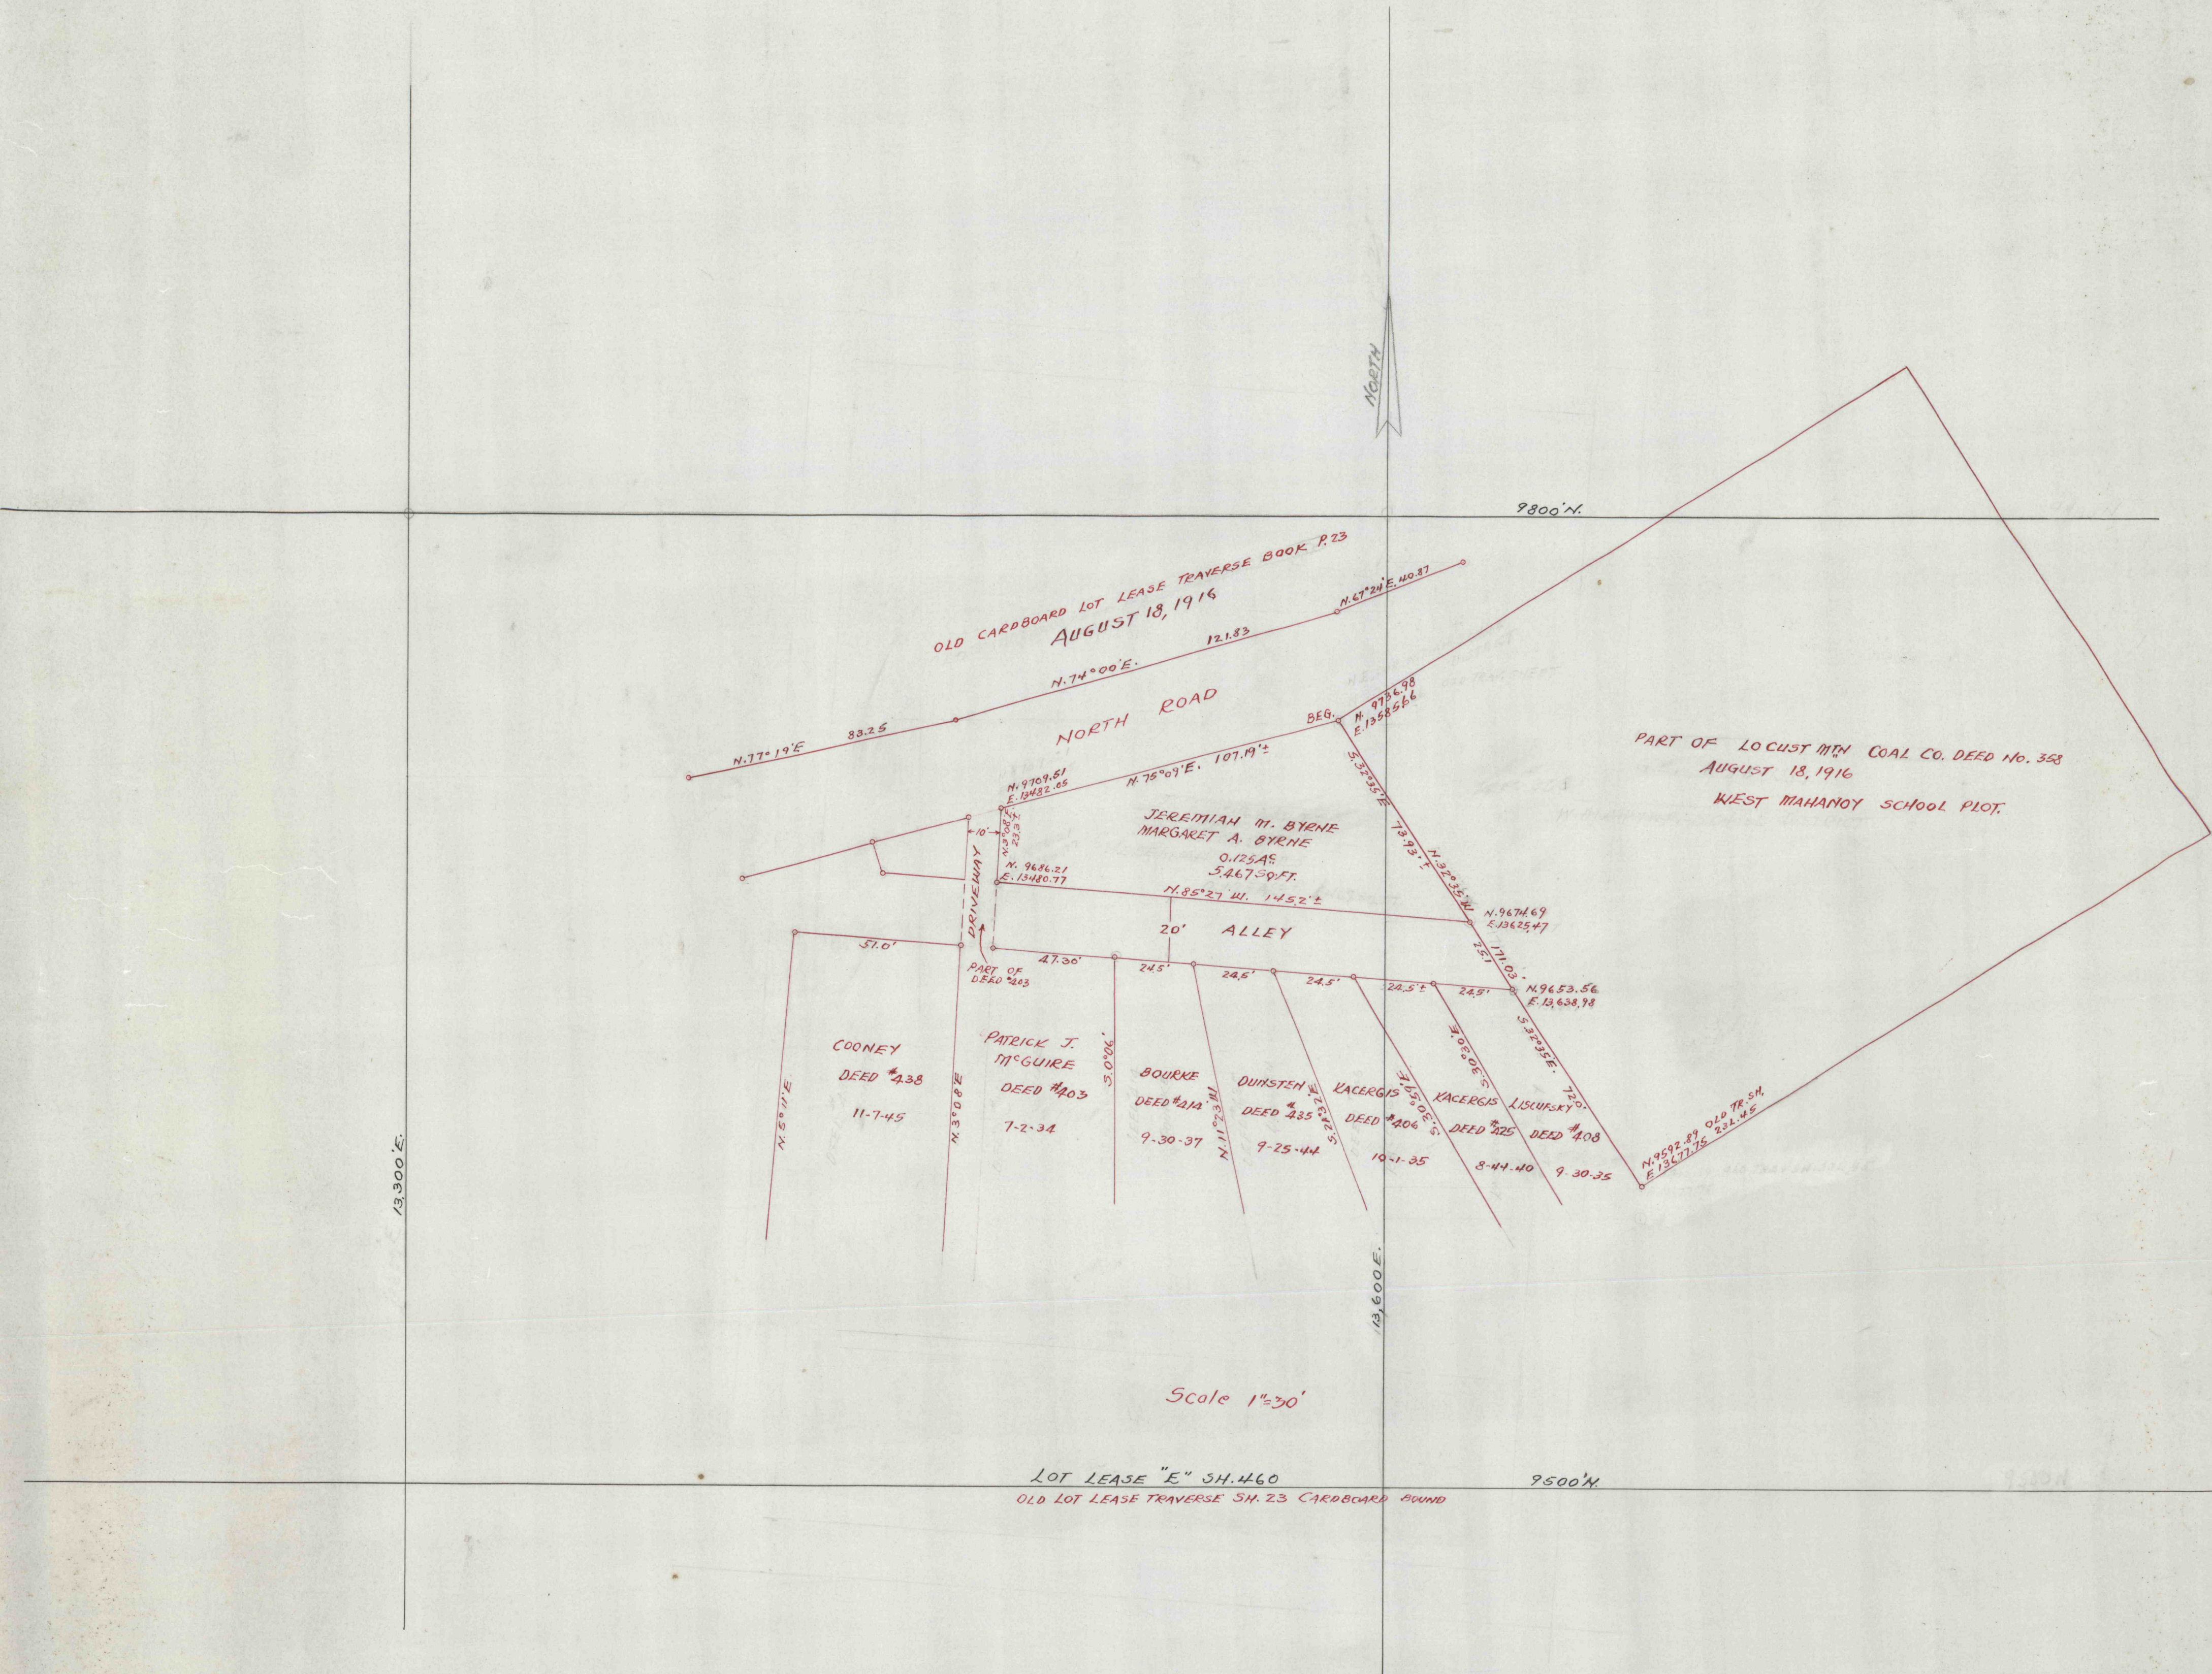

OLD CARDBOARD LOT LEASE TRAVERSE BOOK P. 23
AUGUST 18, 1916

NORTH ROAD

JEREMIAN M. BYRNE
MARGARET A. BYRNE
0.125 AC.
3,467.59 FT.

20' ALLEY

COONEY
DEED #438
11-7-45

PATRICK J.
MCGUIRE
DEED #403
7-2-34

BOURKE
DEED #414
9-30-37

DUNSTEN
DEED #435
9-25-44

KACERGIS
DEED #406
10-1-35

KACERGIS
DEED #425
8-44-40

LISURSKY
DEED #408
9-30-35

OLD TR. SH.
231.45

PART OF LOCUST MTN COAL CO. DEED NO. 353
AUGUST 18, 1916
WEST MAHANAY SCHOOL PLOT.

Scale 1"=30'

LOT LEASE "E" SH. 460
OLD LOT LEASE TRAVERSE SH. 23 CARDBOARD FOUND