



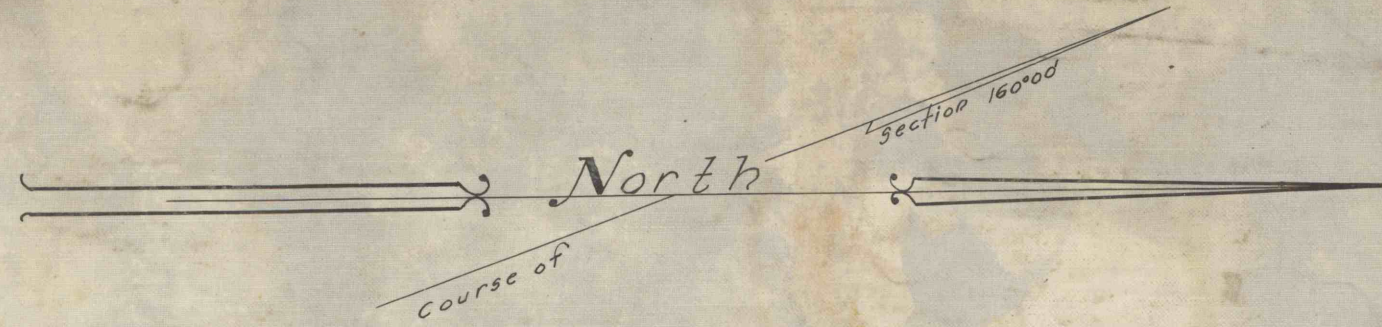

Scale 1 inch = 50 ft. Horiz.
50 ft. Vert.

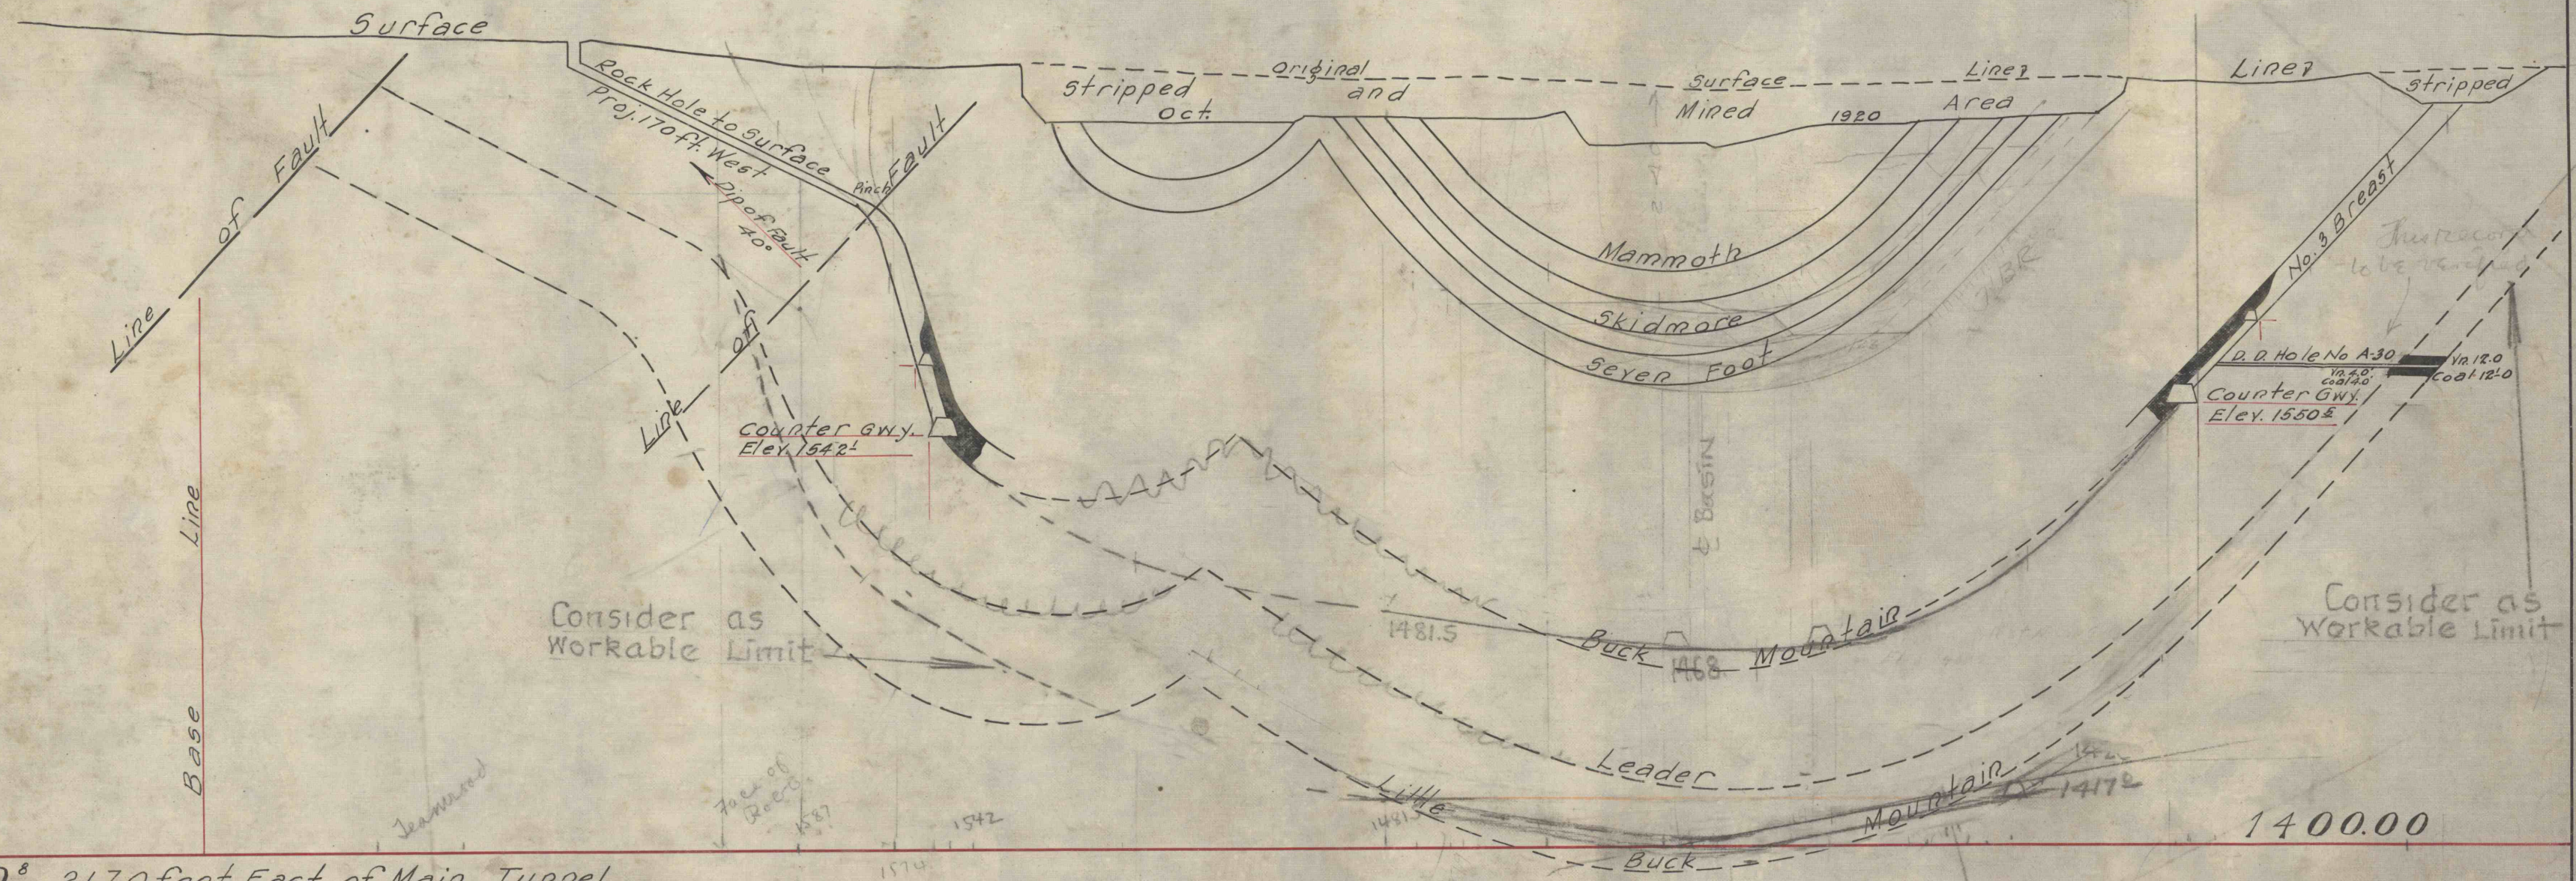

Datum
Section D⁸ 2170 feet East of Main Tunnel

Note: - Use 600' Pitch Distance across Basin

SECTION D⁸
Revised May 1931
T.L.