



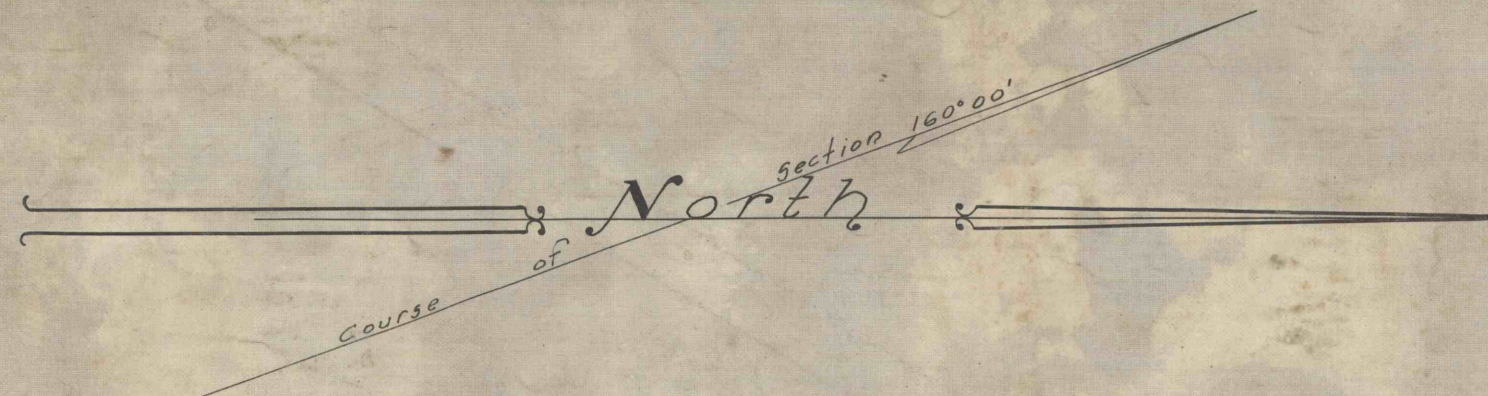

Scale 1 inch = 50 ft. Horiz.
50 ft. Vert.

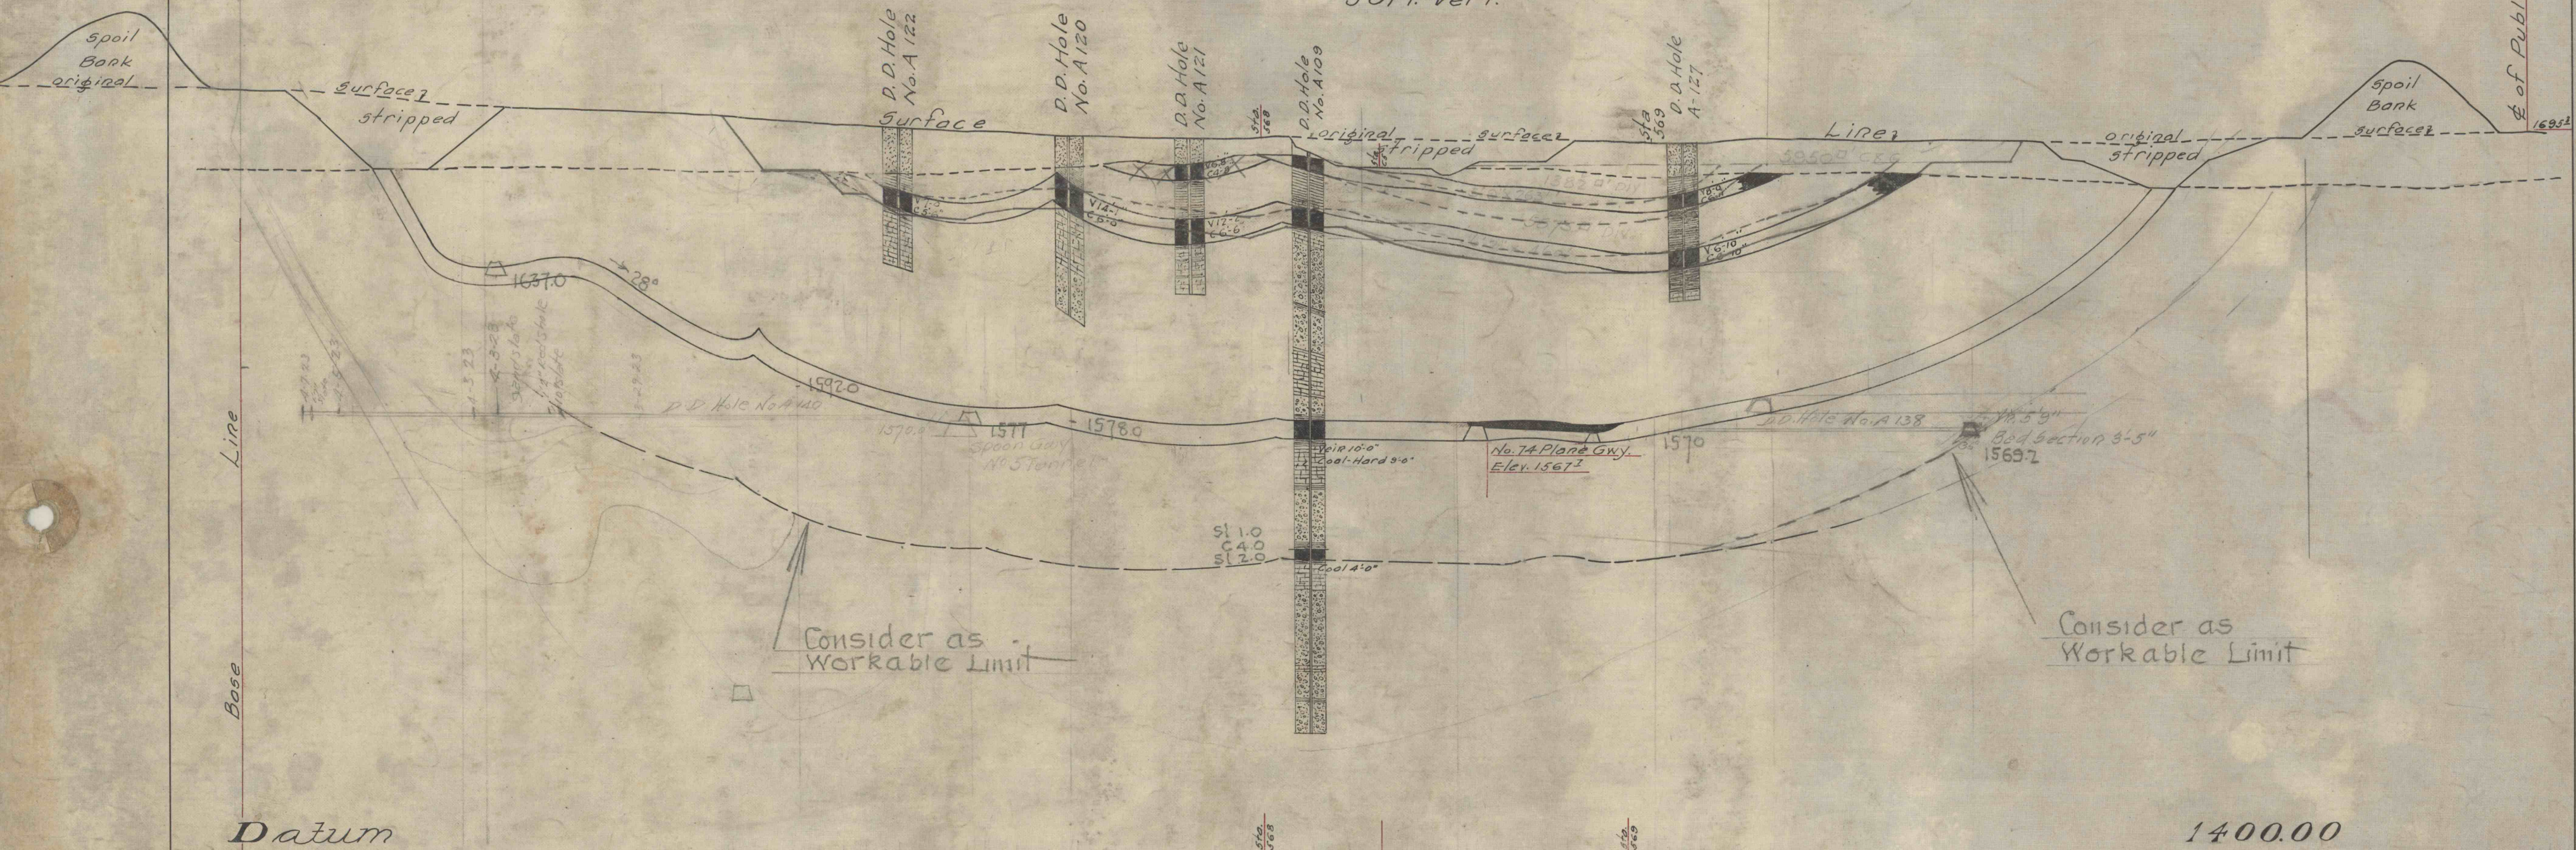

Datum

Section C⁵ 5620 feet East of Main Tunnel

500' - Workable Pitch Distance

SECTION C⁵