


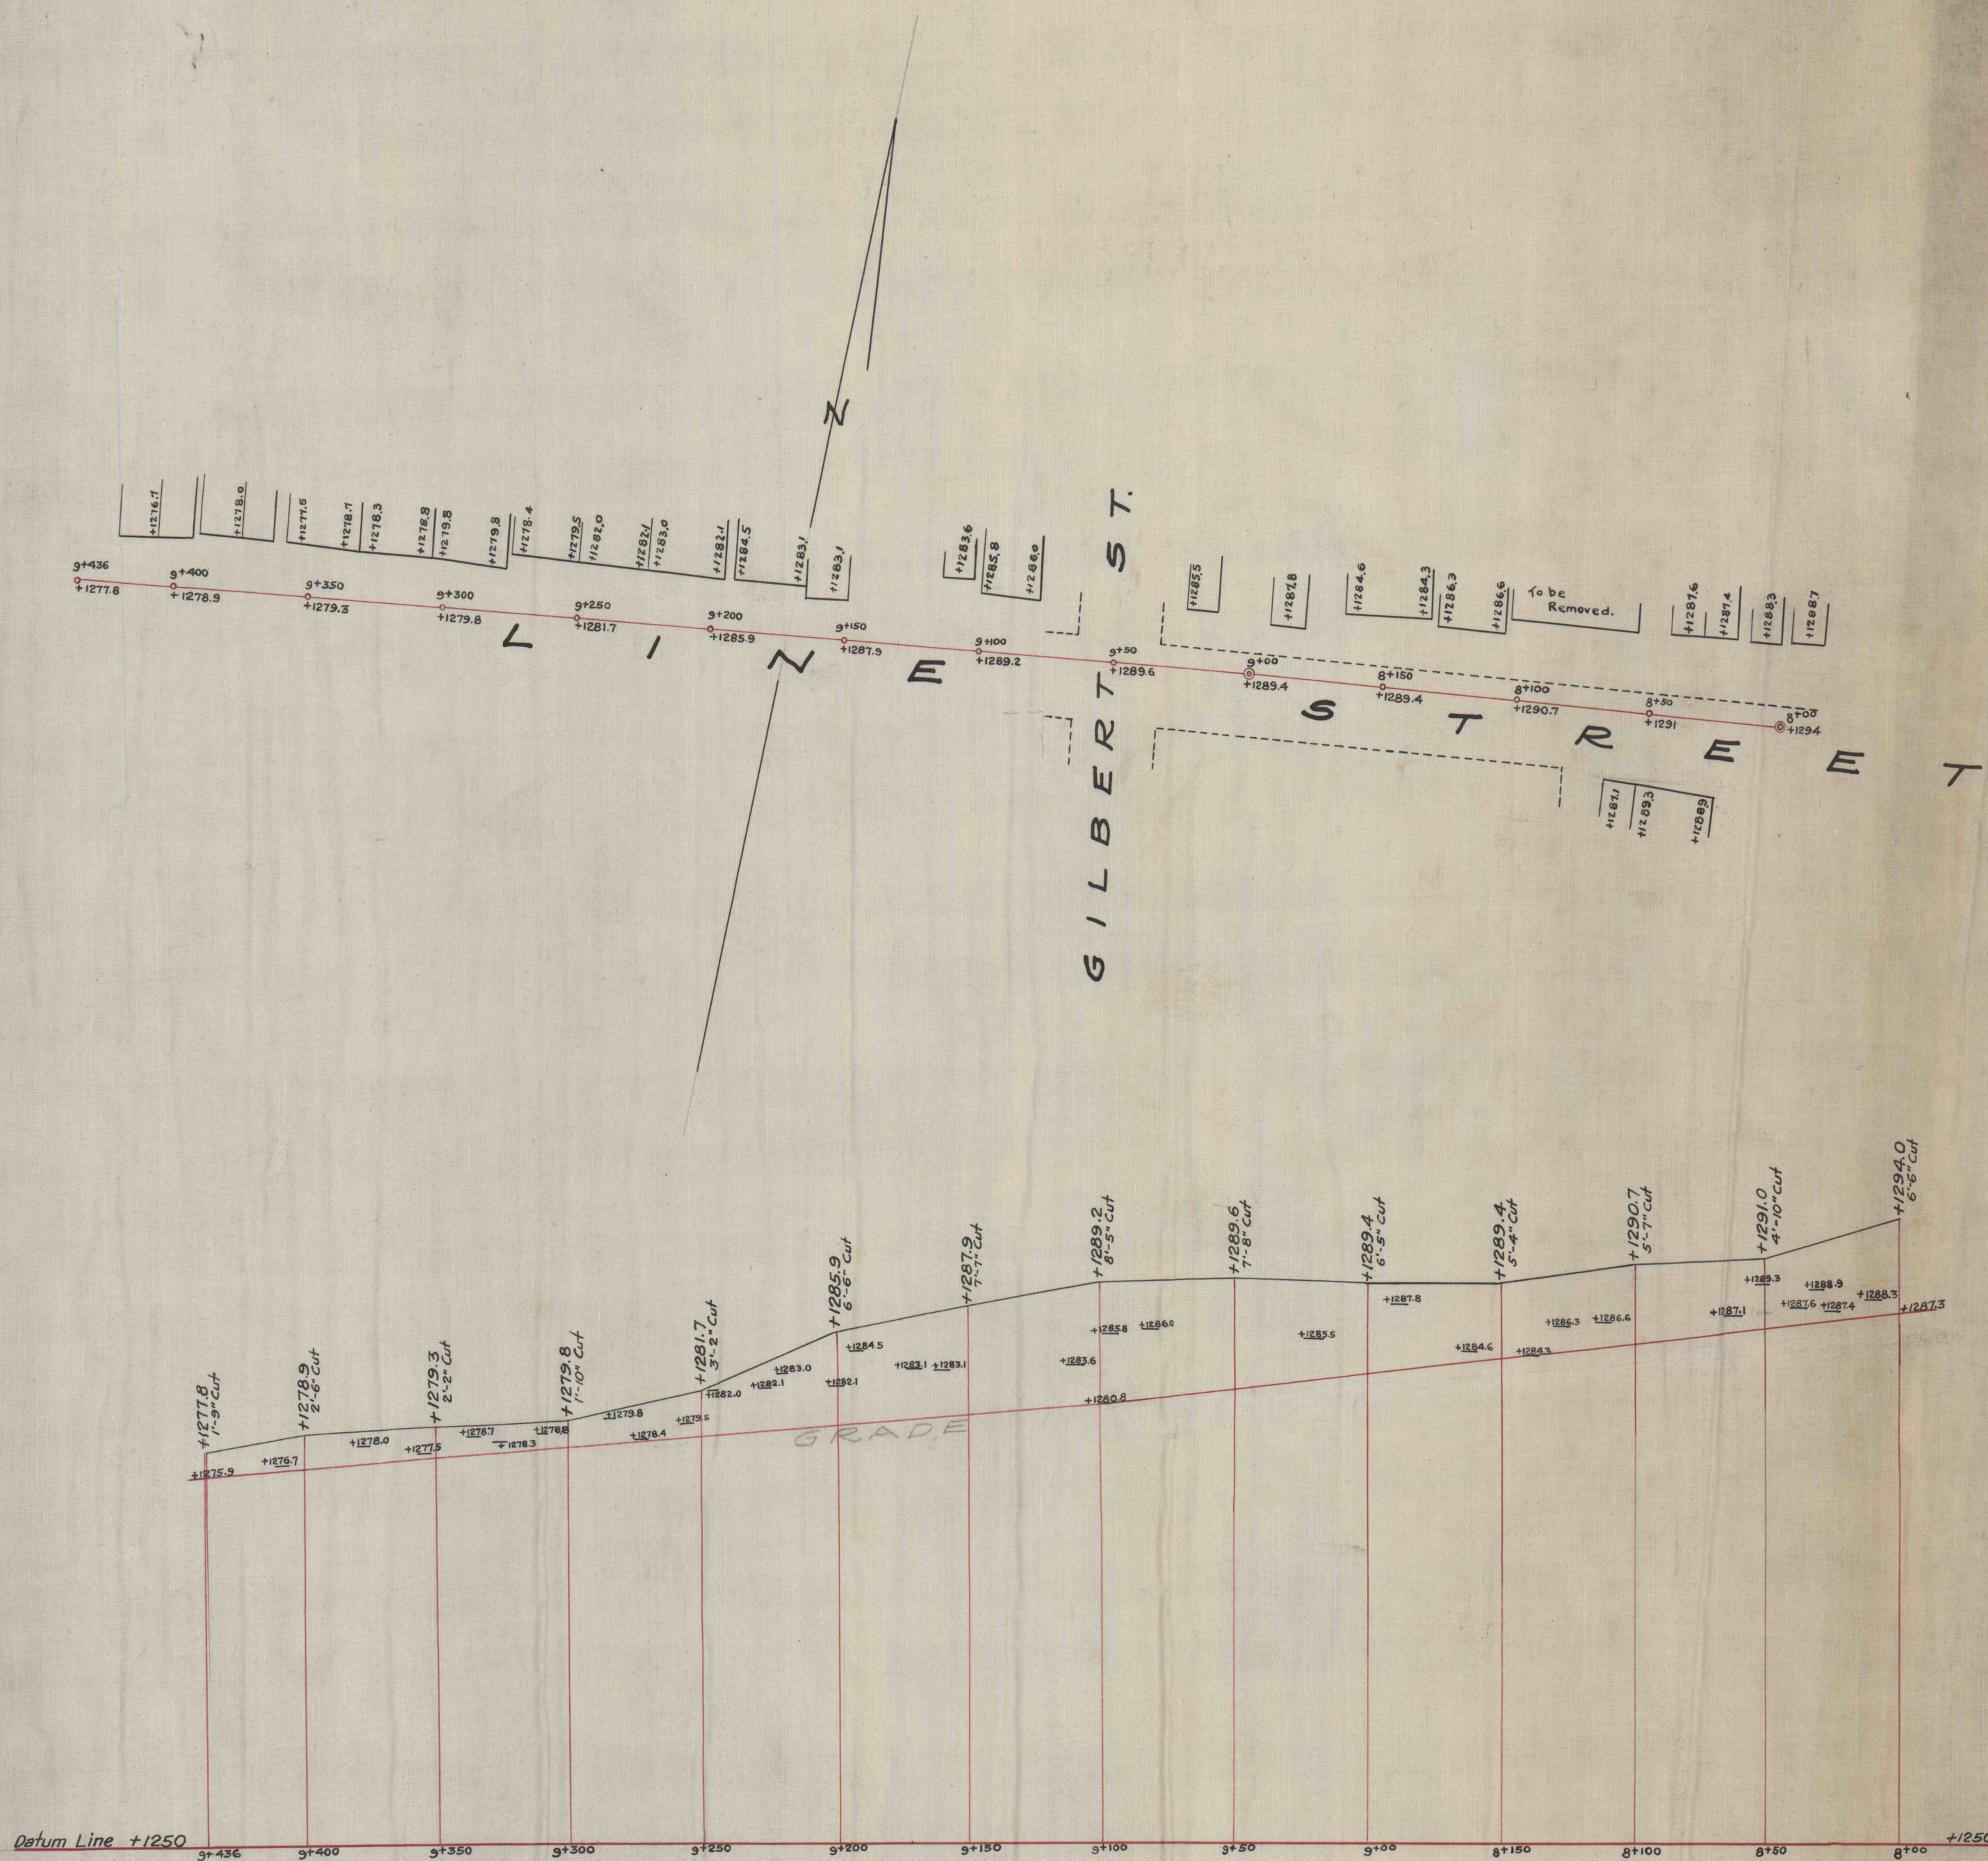

Scale { Horizontal 1 inch = 50 feet
 Vertical 1 " = 10 "

PLAN AND PROFILE
 OF
 SEWER LINE ON LINE STREET, SHENANDOAH, PA.

Pottsville, Pa,
 August 9, 1917.

James Archbald,
 MINING ENGINEER & AGENT GIRARD ESTATE.