


$ABCH = 1 \text{ Acre}$
 $HCD = \frac{26}{100} "$
 $HDEFG = \frac{36}{100} "$

$ABDH = \frac{126}{100} \text{ Acre}$
 $ABDEFG = \frac{162}{100} "$

Scale 1" = 50'

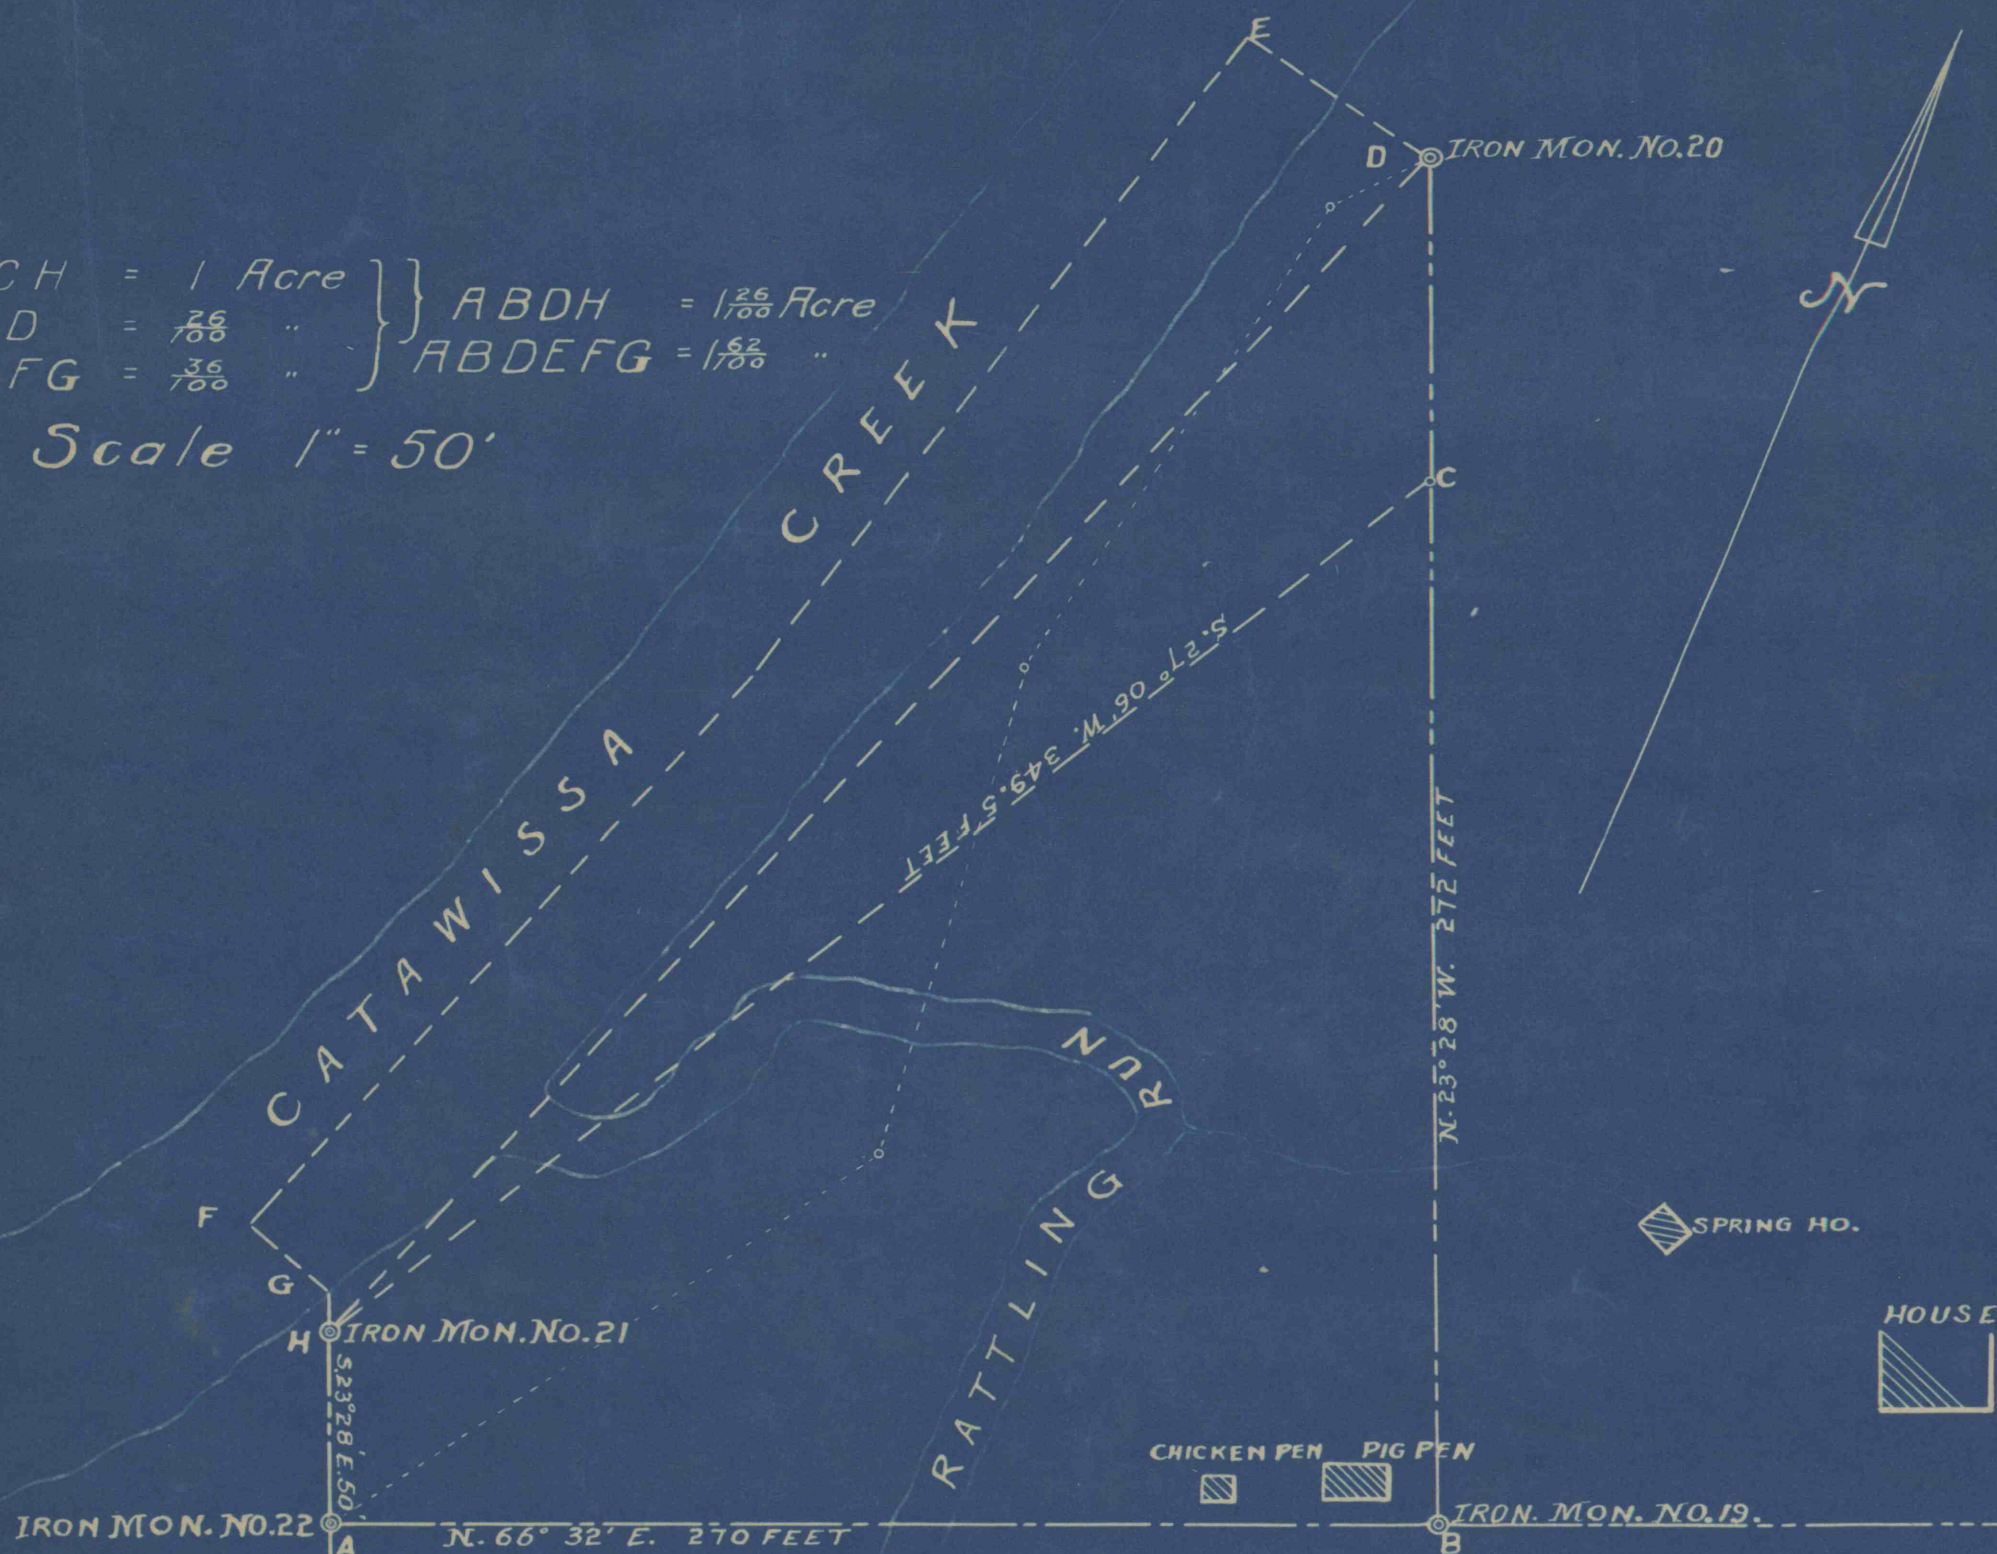

HENRY THIEL TRACT