

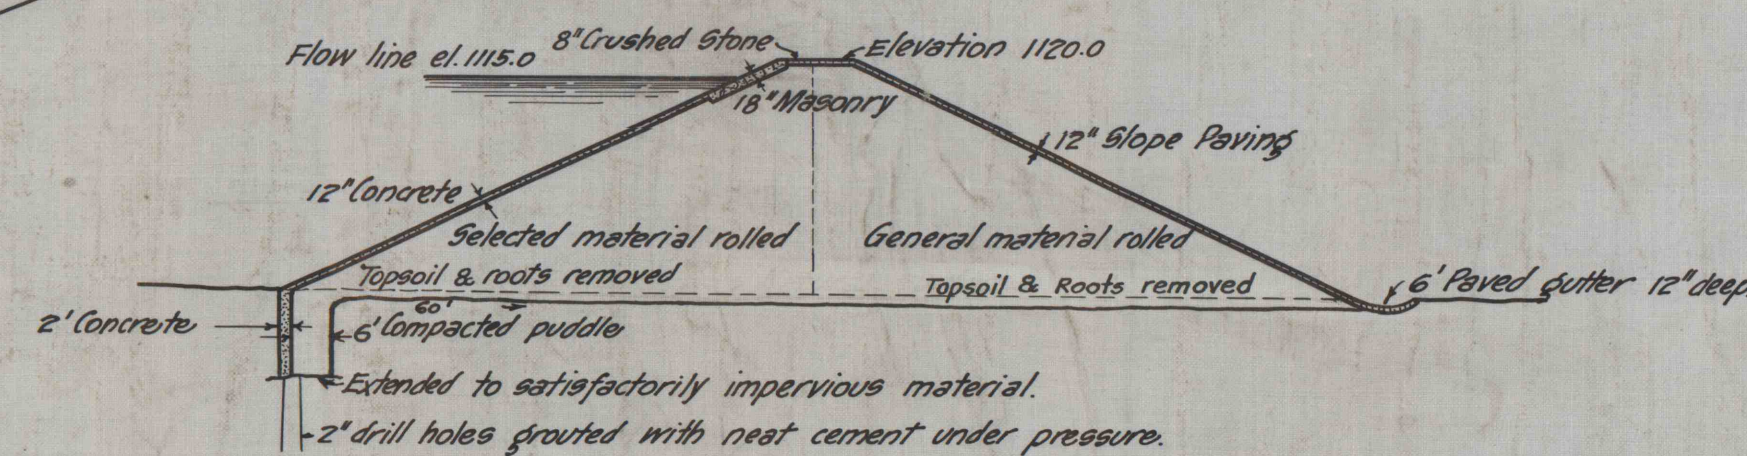


TOPOGRAPHICAL PLAN

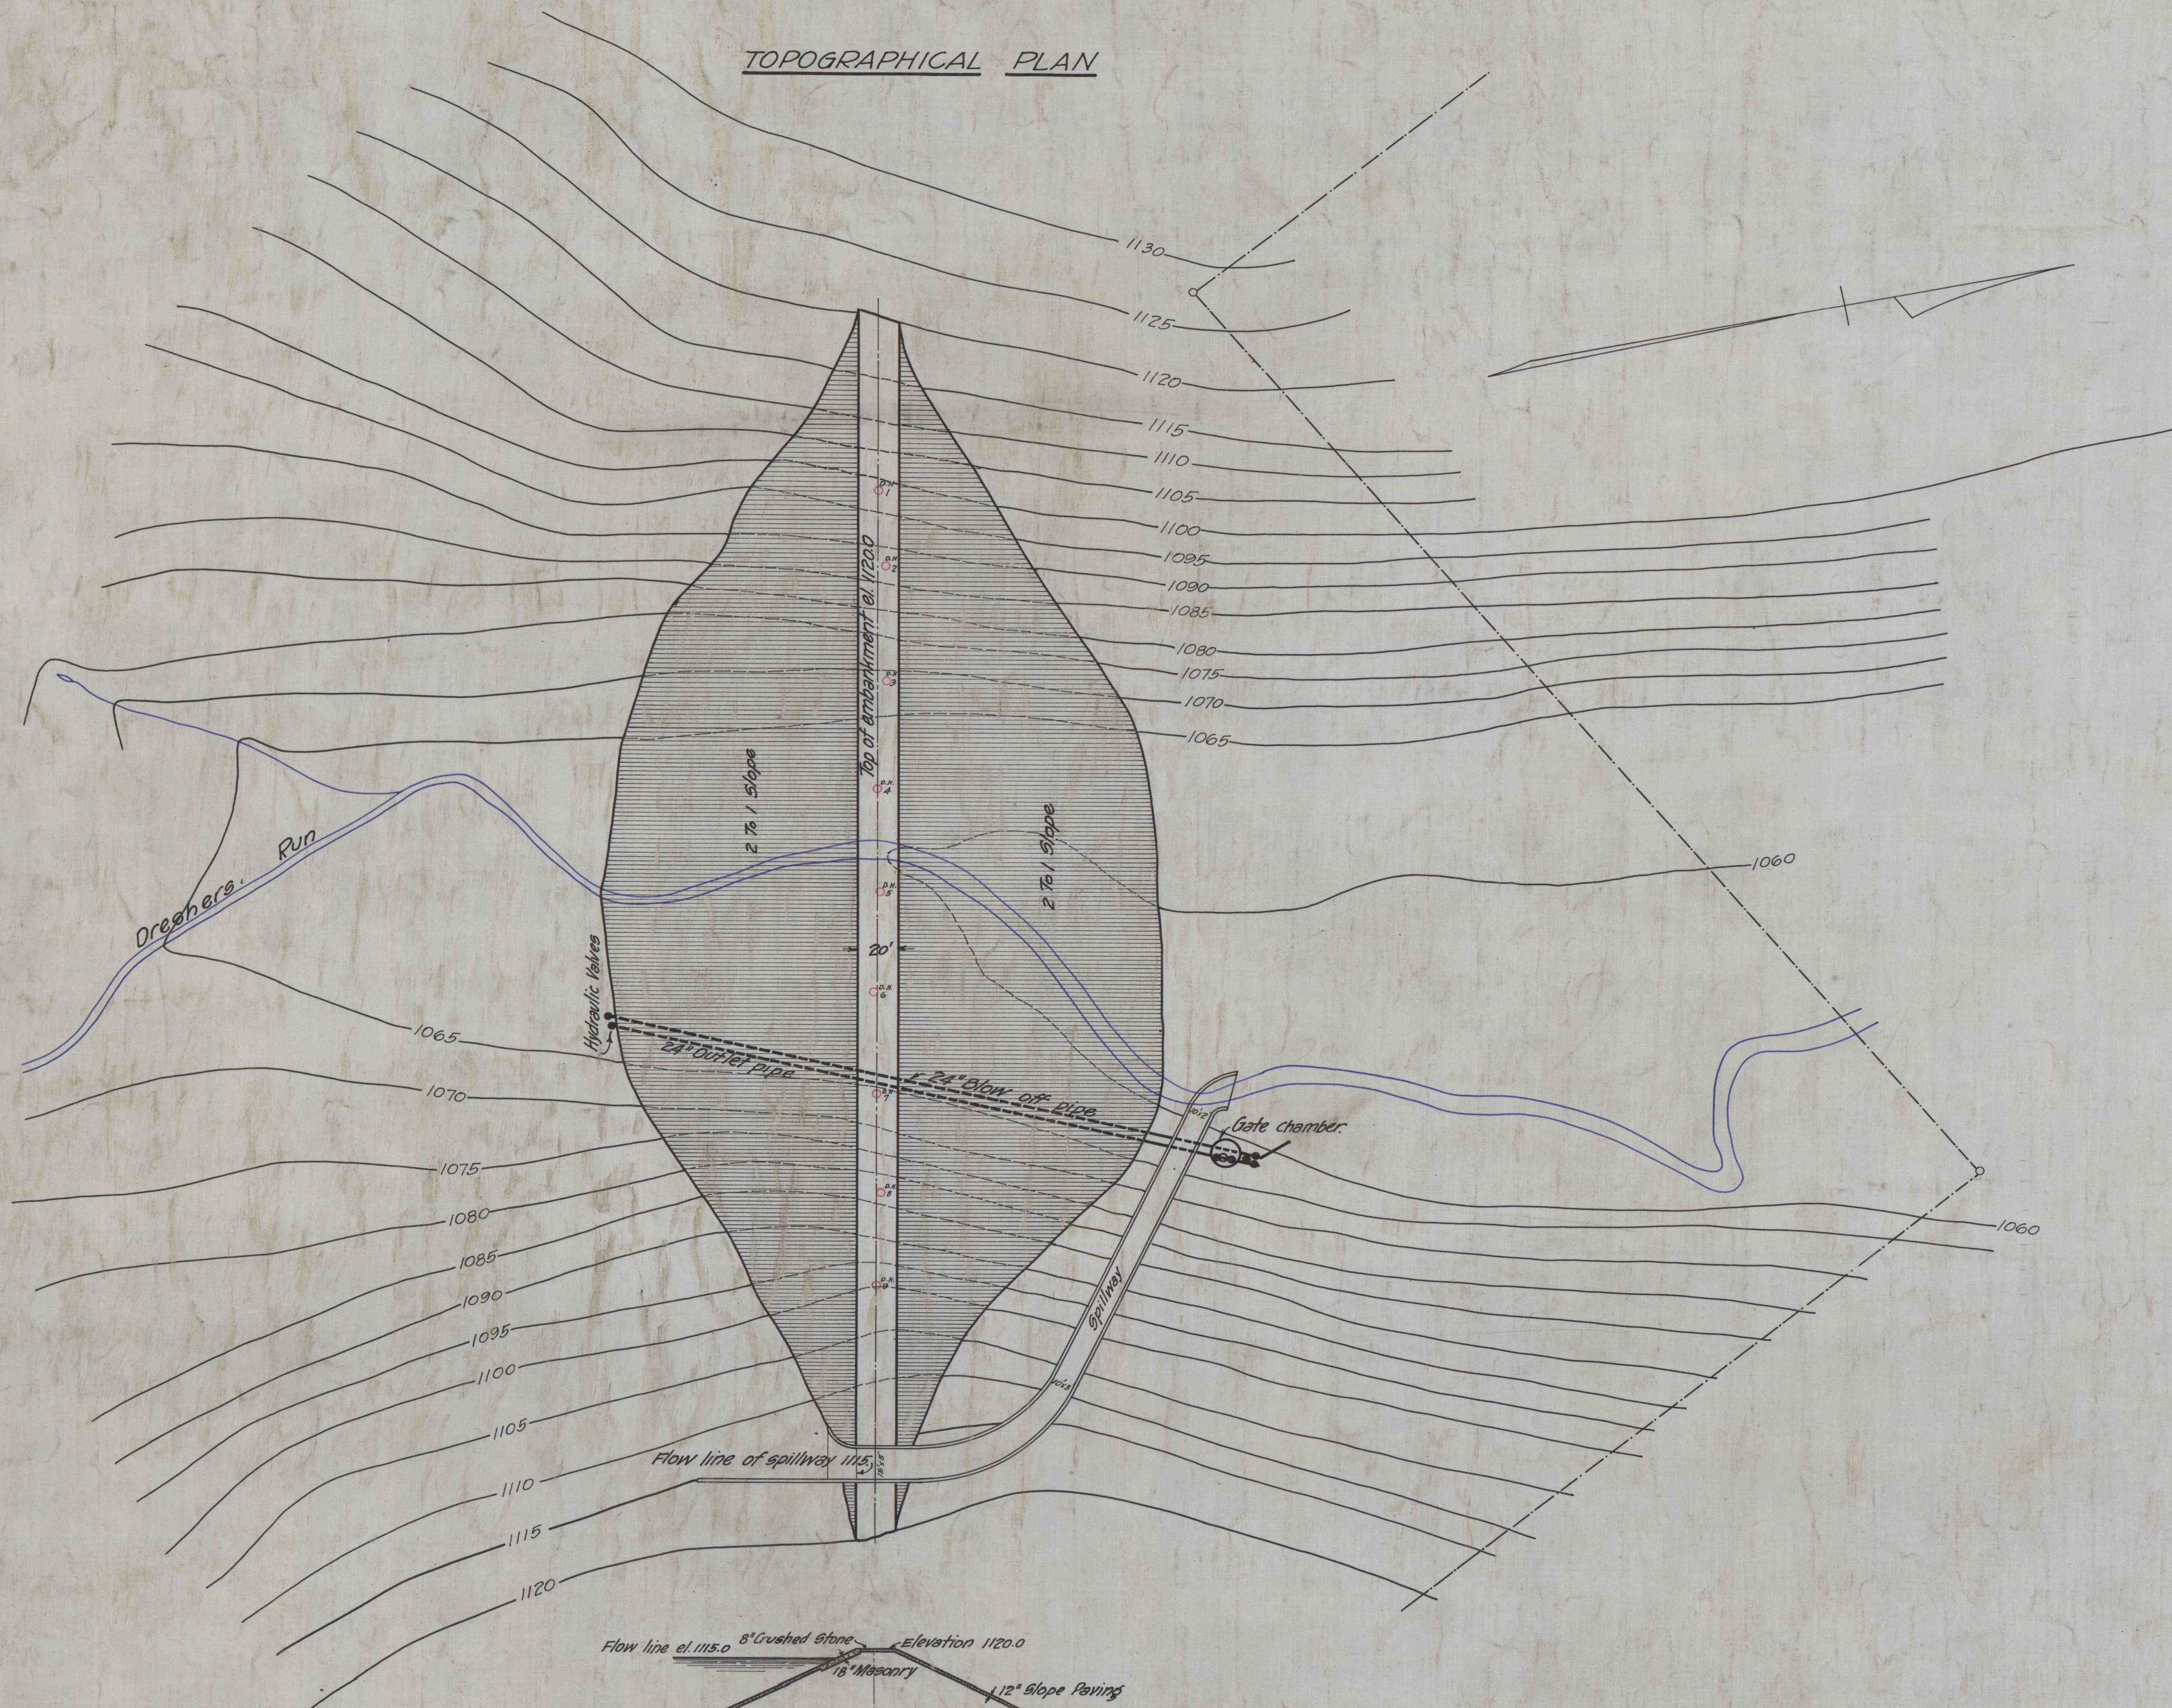

TYPICAL SECTION OF EMBANKMENT

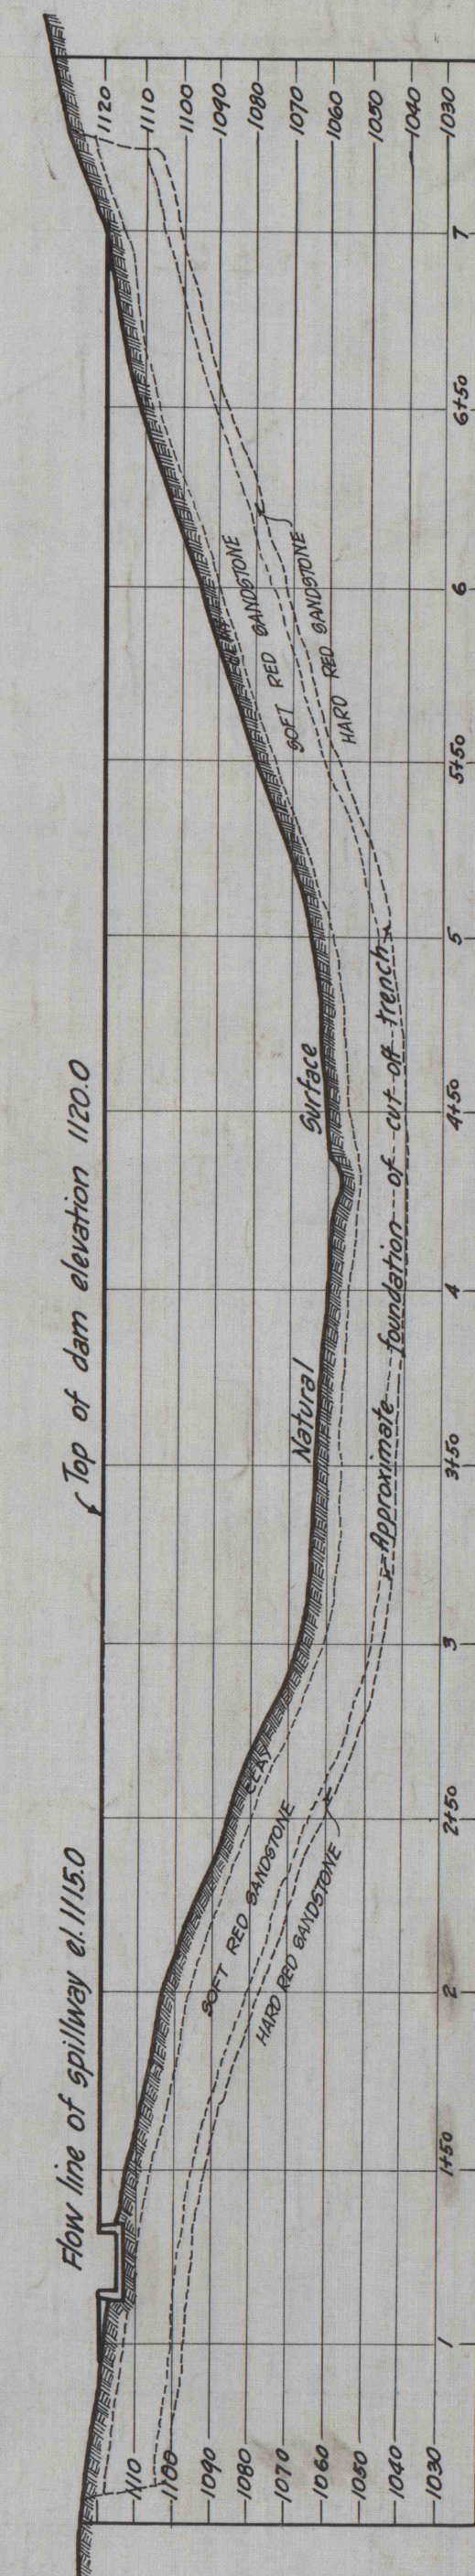

LONGITUDINAL SECTION

GIRARD WATER COMPANY
DRESHER'S RUN STORAGE RES.
TOPOGRAPHICAL PLAN OF DAM
UNION TOWNSHIP, SCHUYLKILL COUNTY, PA.

1912

SCALE: 1"=50'

THE AMERICAN PIPE & CONSTRUCTION CO.
ENGINEERS & CONTRACTORS
112 N. BROAD ST., PHILADELPHIA, PA.

REVISED DEC. 6, 1912, BY
JAN. 3, 1913, J.L.