


Hor. Scale 1" = 50' — Pottsville, Pa. July 28, 1903 — Heber S. Thompson.
Vert. " 1" = 10' ENGINEER GILKARD ESTATE.

Hor. Scale 1" = 50' — Pottsville, Pa. July 28, 1903 — Heber S. Thompson,
Vert. " 1" = 10' ENGINEER GIRD ESTATE.

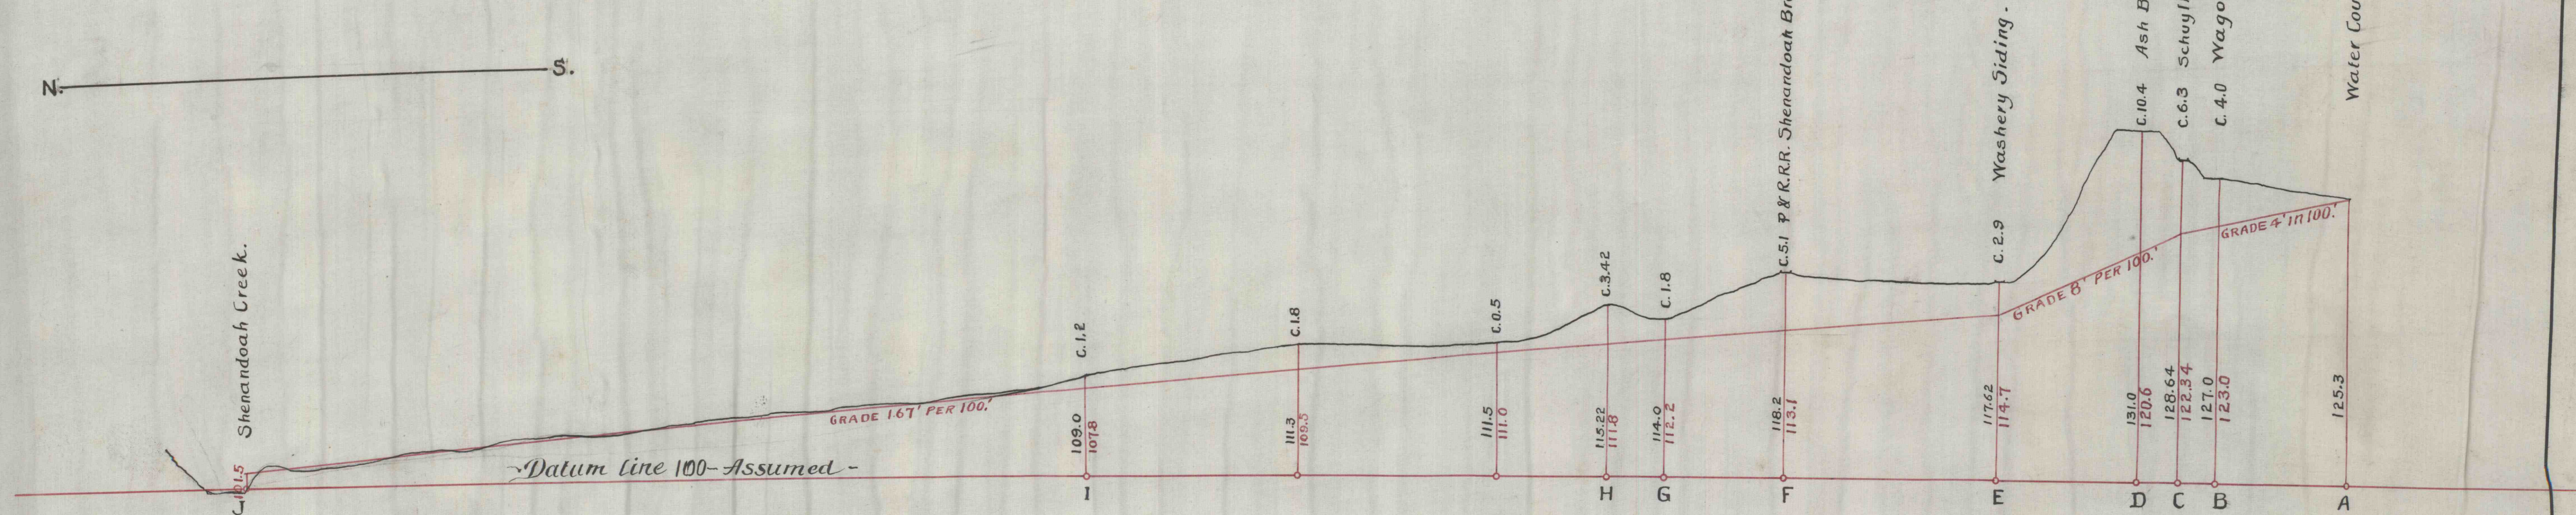

Elev. at C, E. & F = Top of rail.