


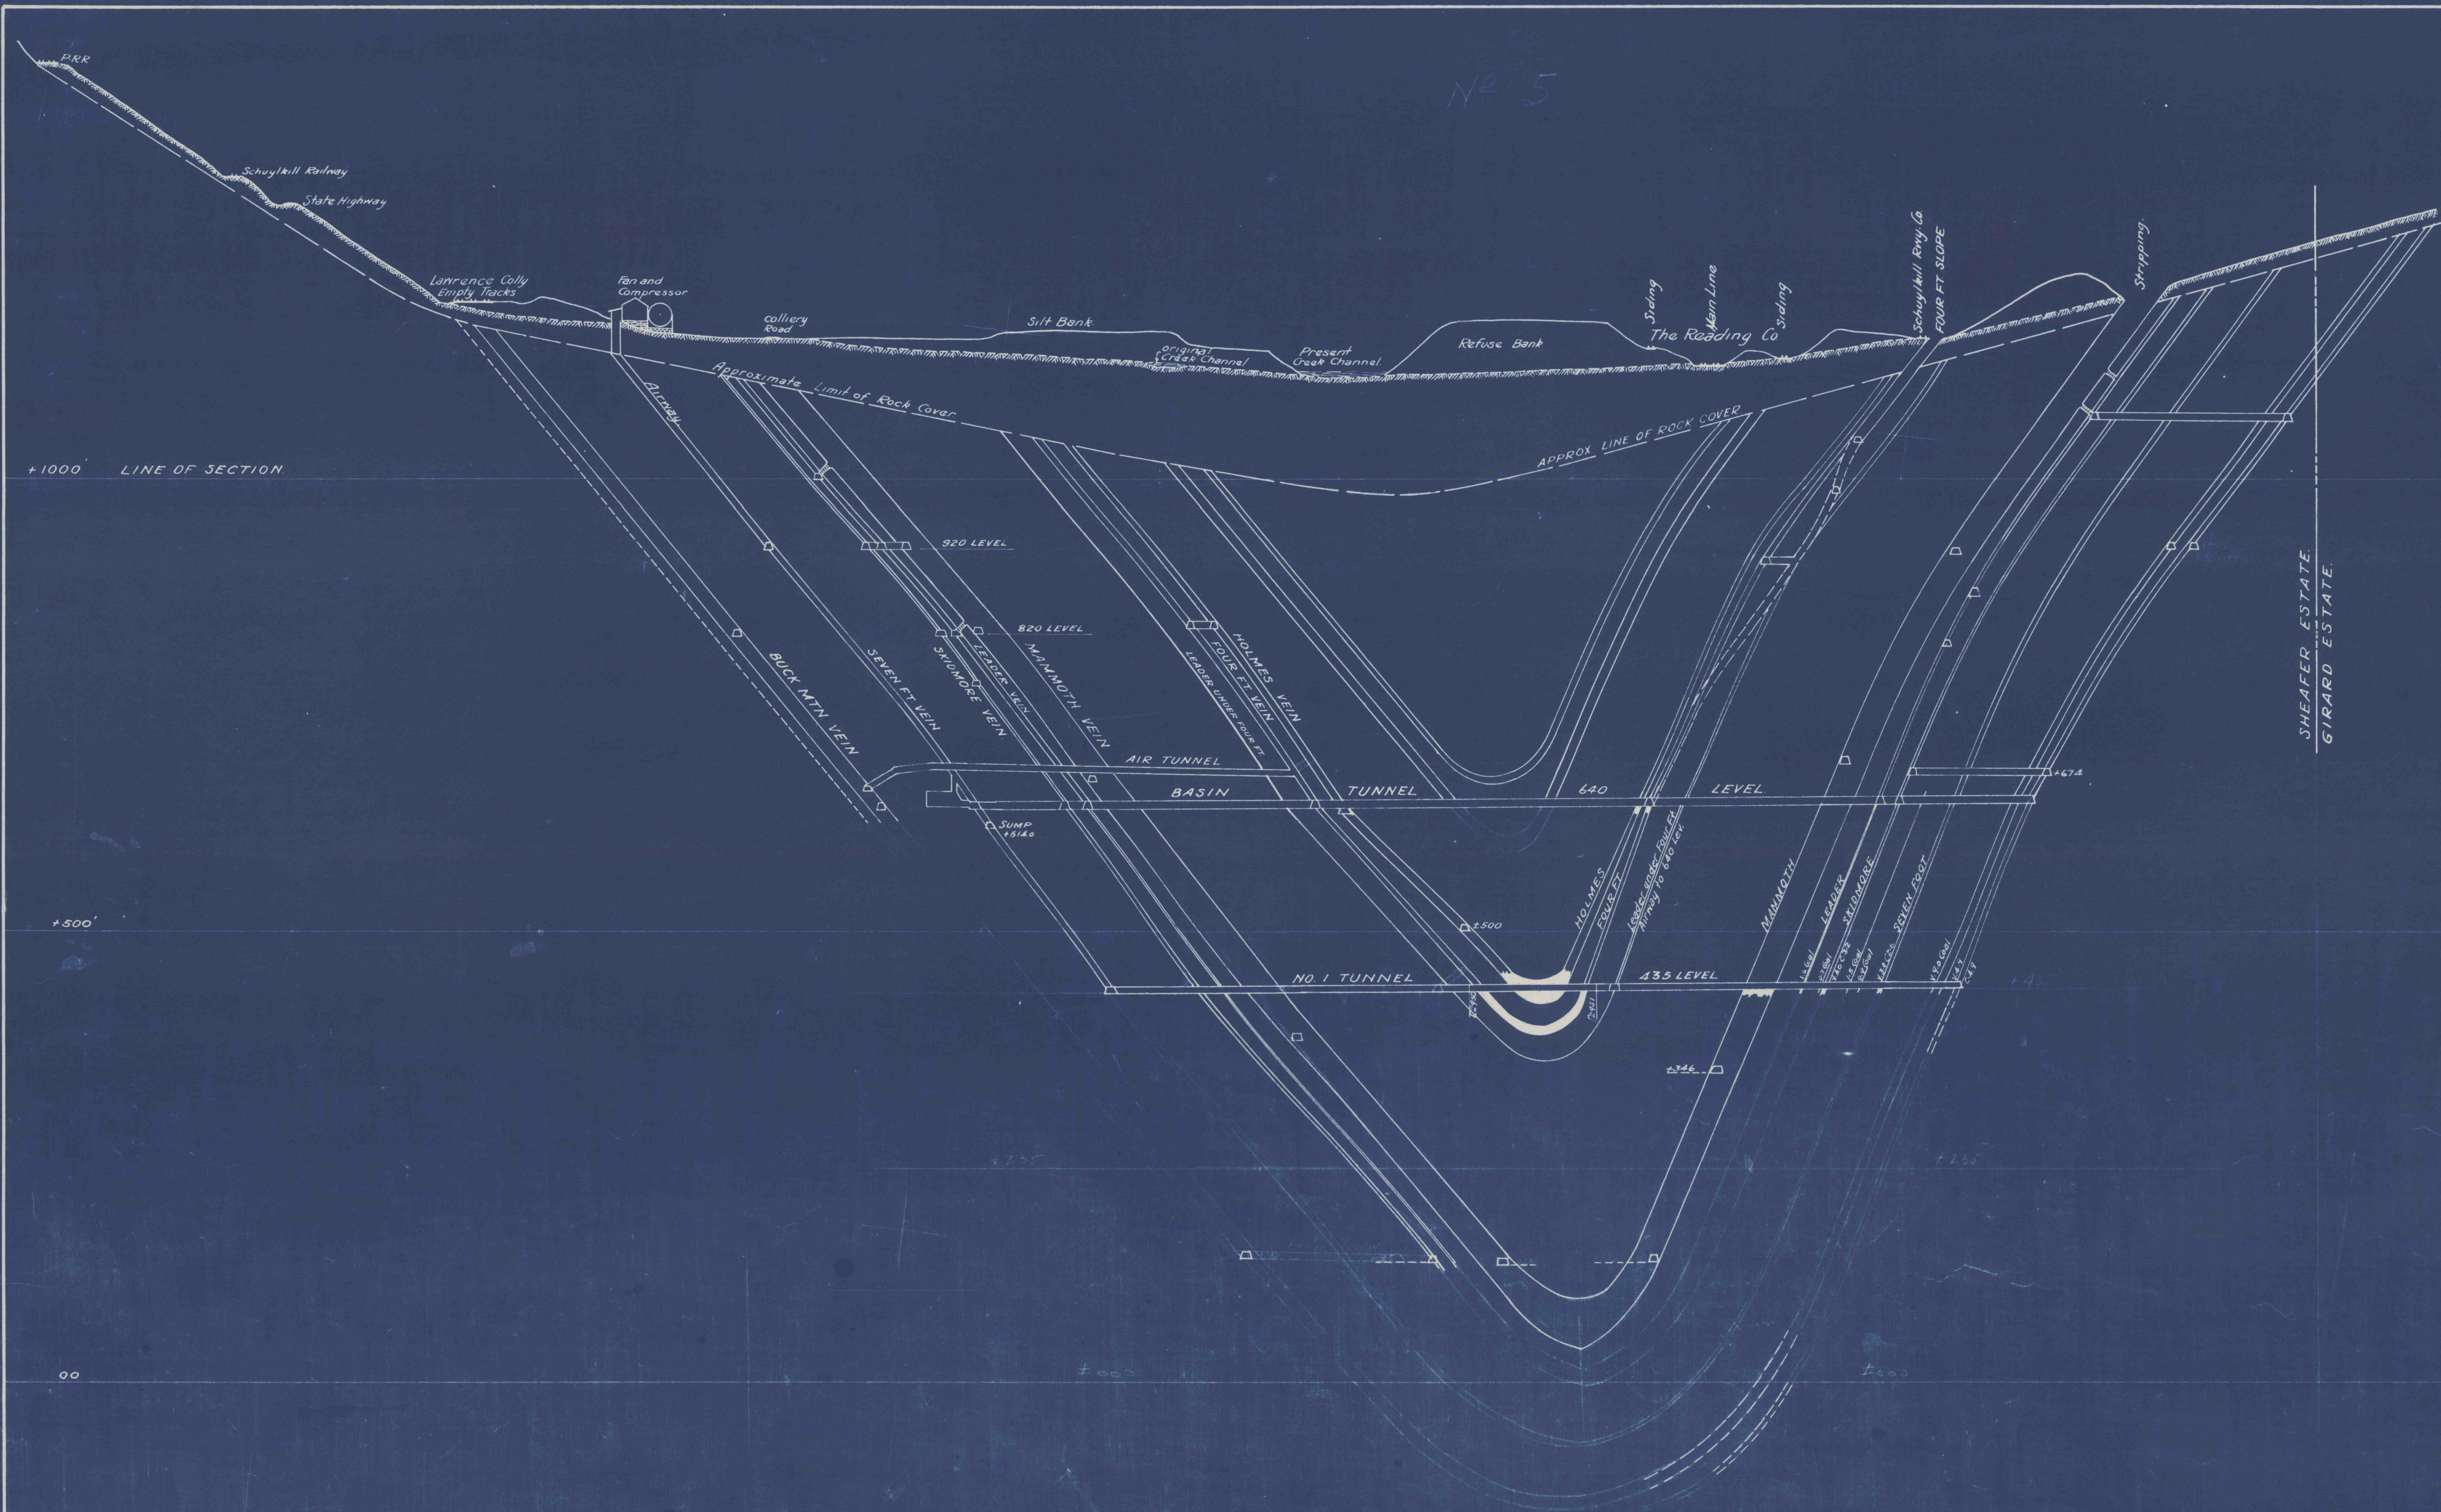

CROSS SECTION No 5
THRU
No 1 TUNNEL 435 LEVEL
HARLEIGH-BROOKWOOD COAL CO.,
MAHANOY PLANE- PA.
SCALE 1 INCH = 100 Ft. SEPT 5-1936.