


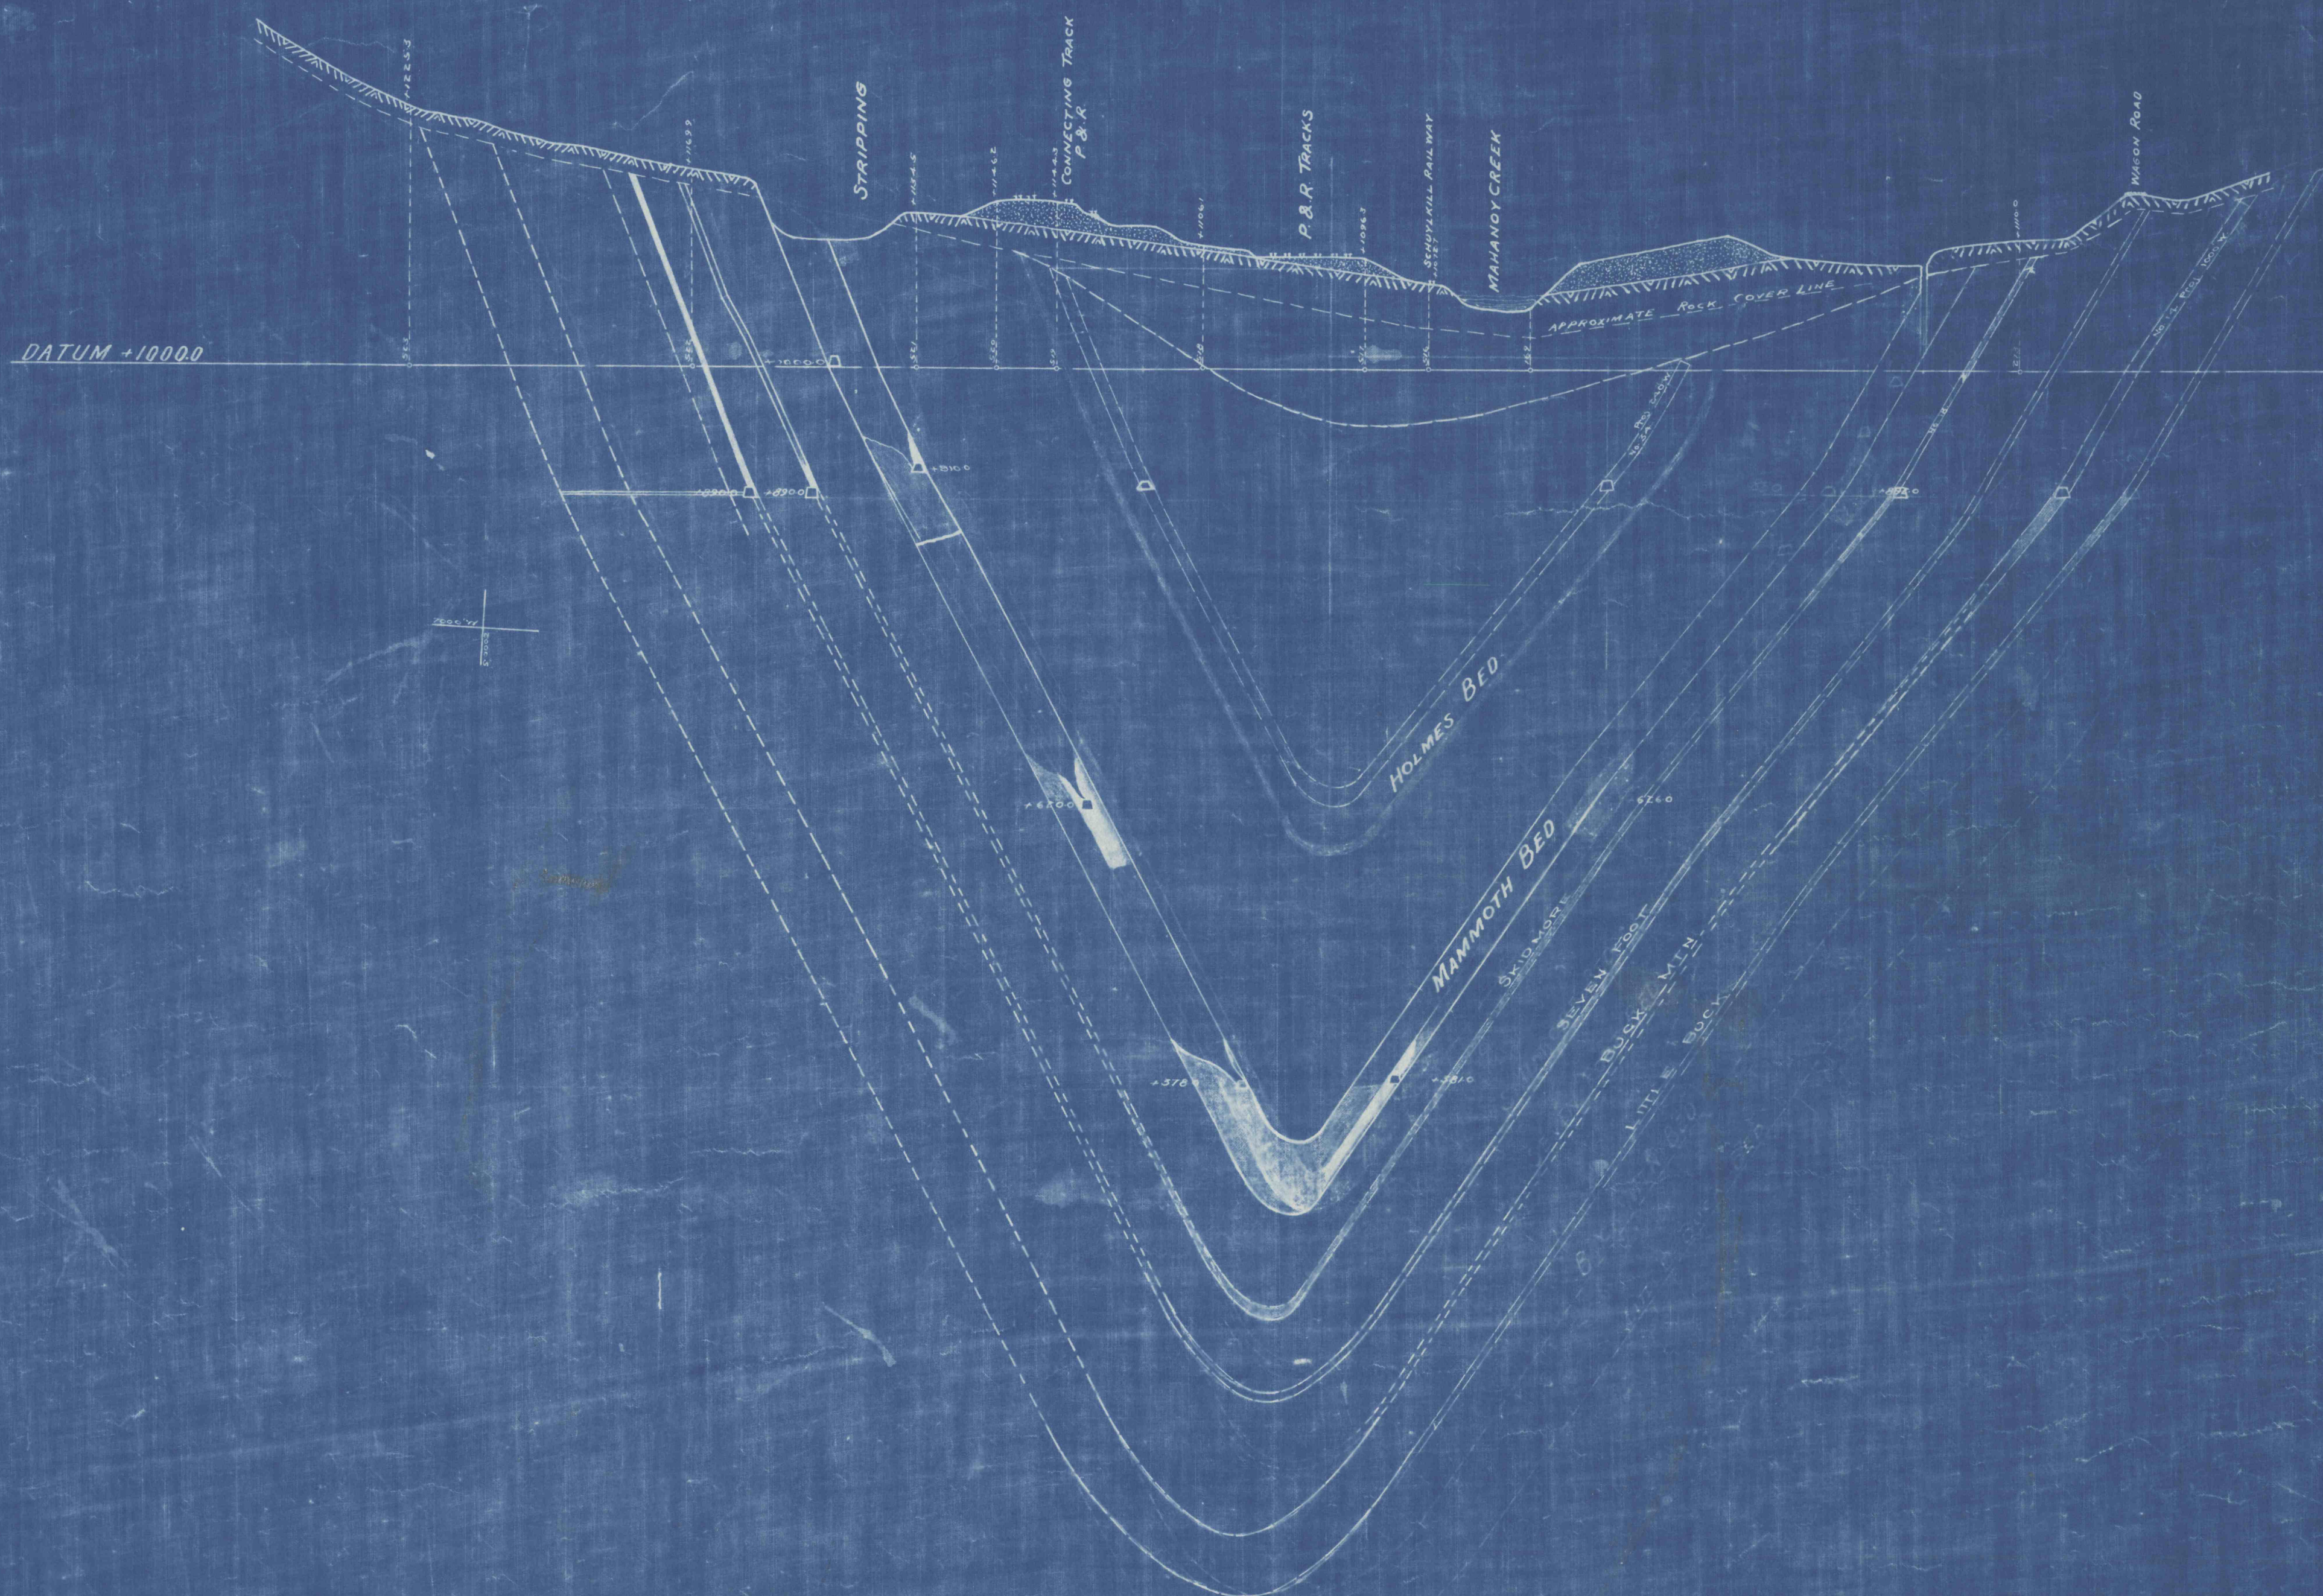

CROSS SECTION THRU BASIN
 AT
 WEST BEAR RIDGE COLLIERY
 820 FT EAST OF WEST LINE
 HARLEIGH BROOKWOOD COAL CO. FRACKVILLE PA
 SCALE 100 FT = 1 INCH
 JULY 1918