


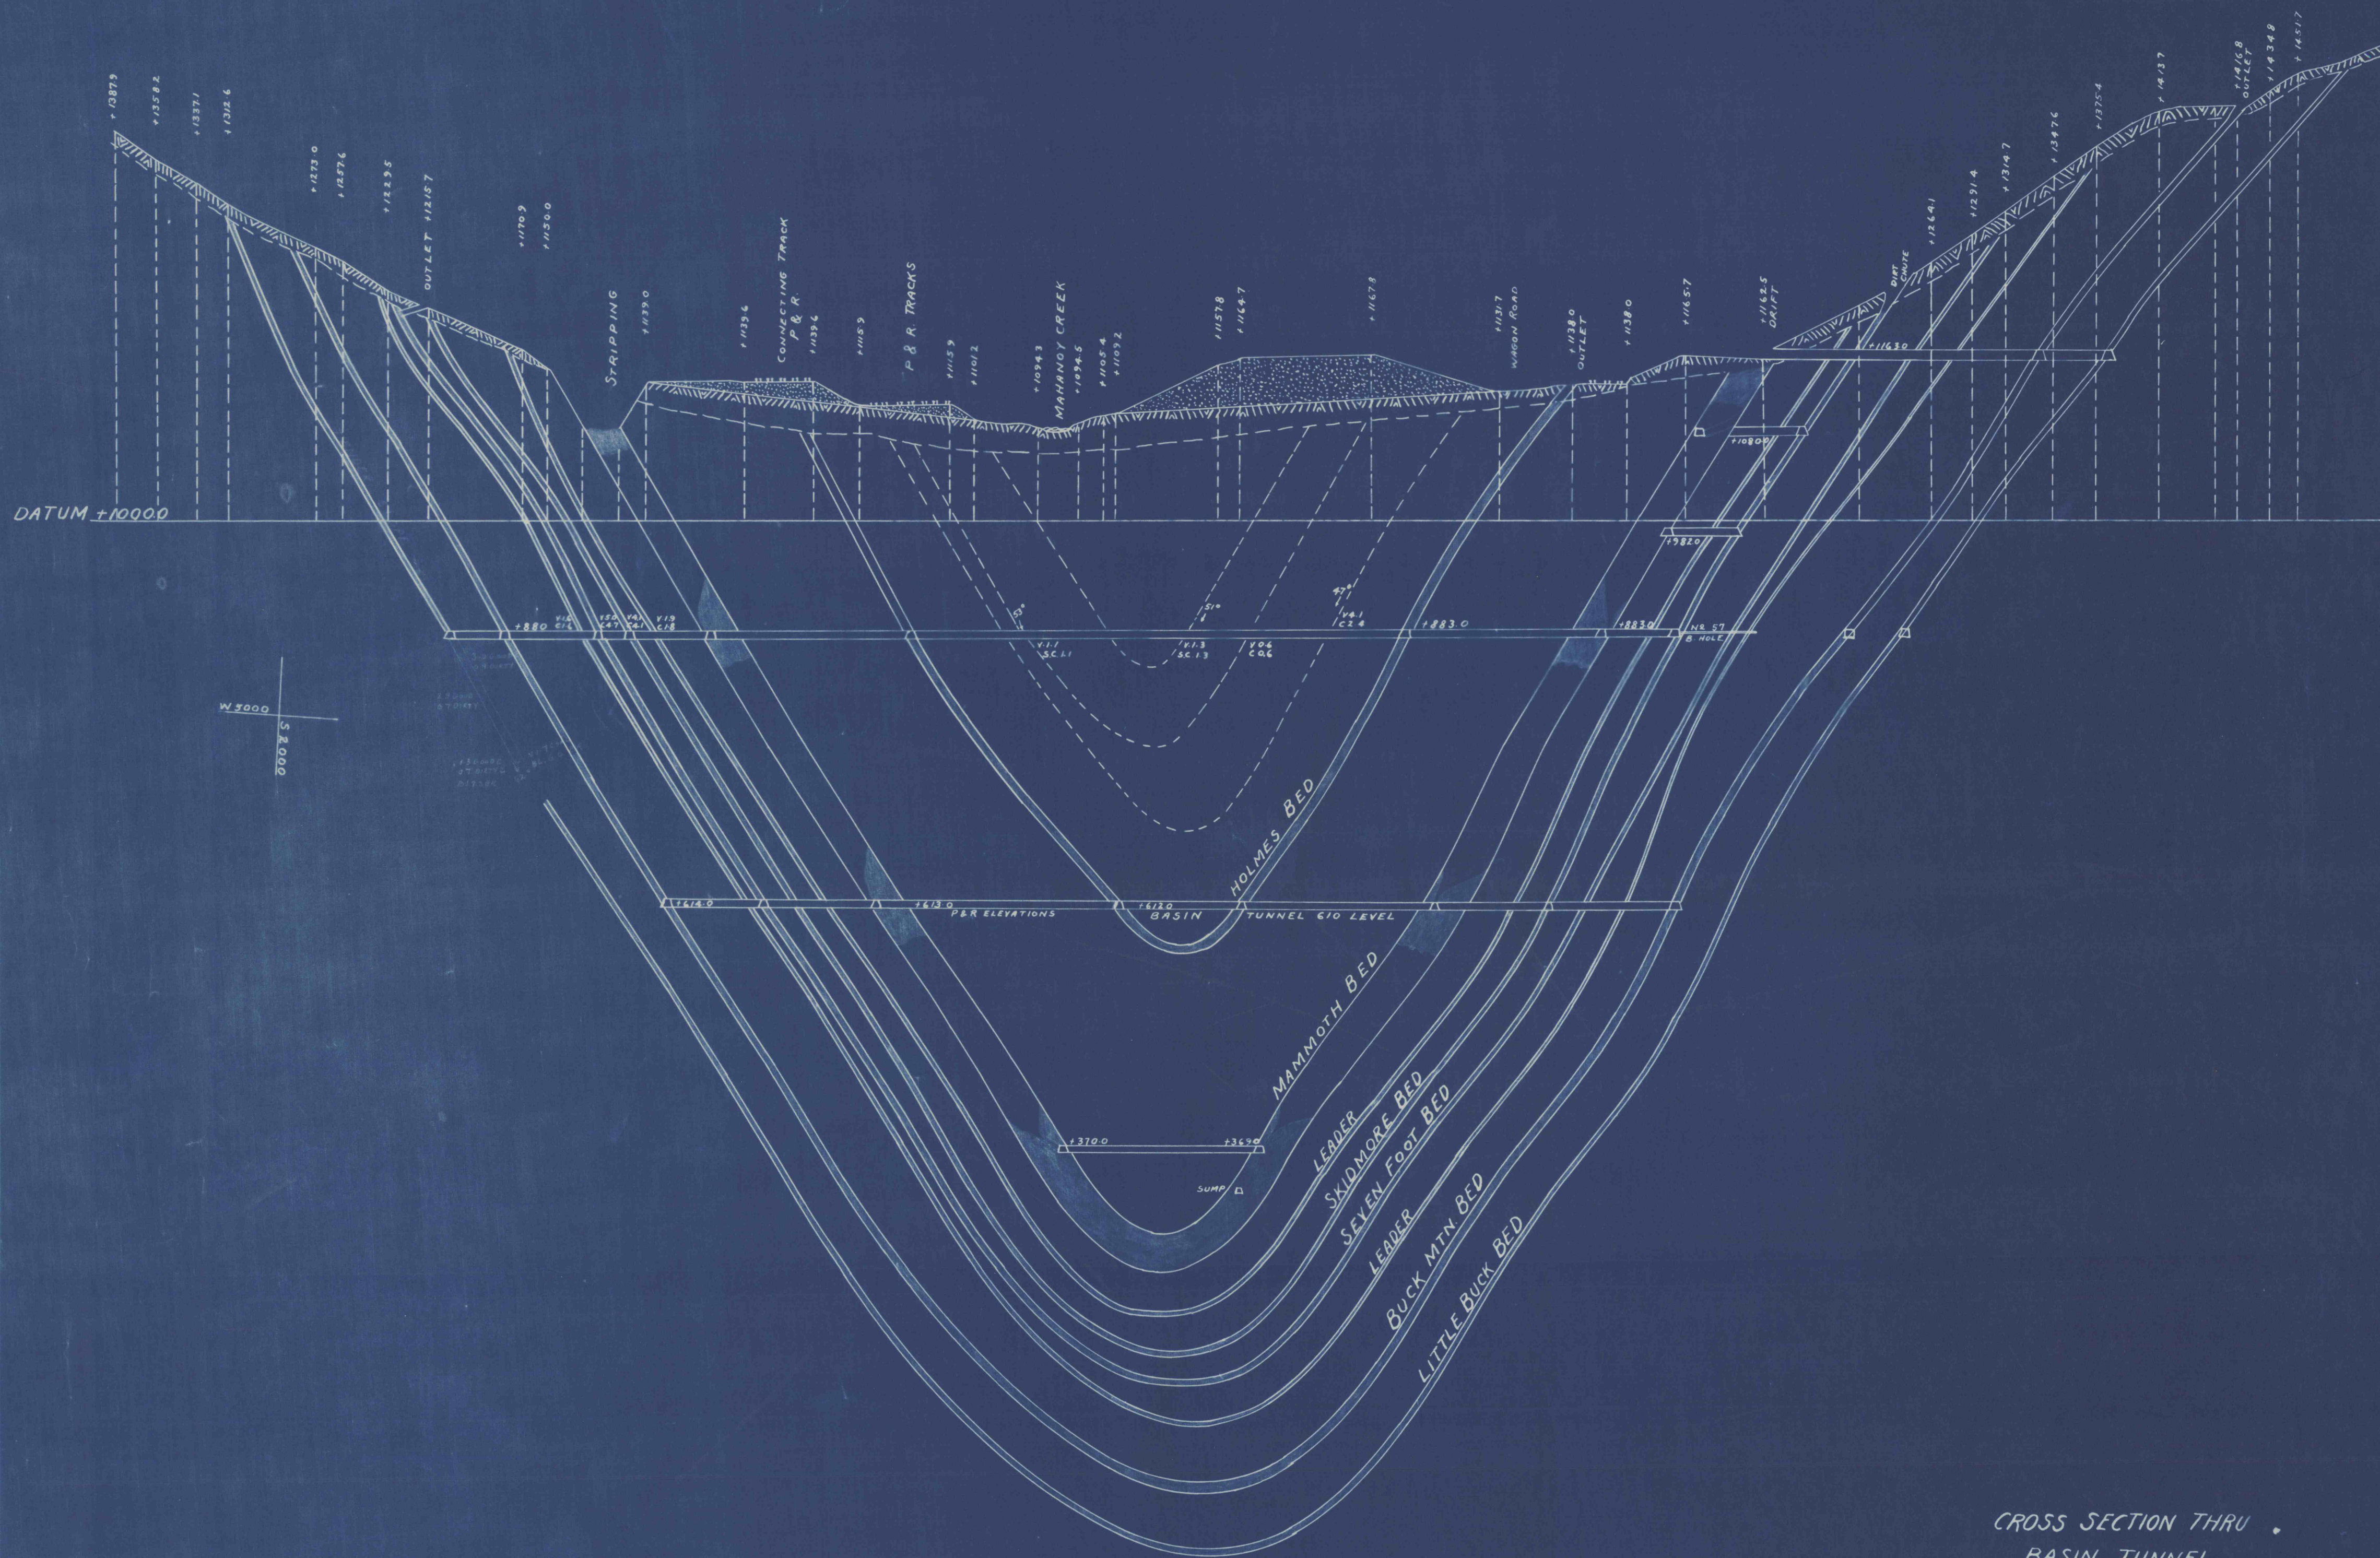

CROSS SECTION THRU
BASIN TUNNEL
AT
WEST BEAR RIDGE COLLIERY
HARLEIGH BROOKWOOD COAL CO. FRACKVILLE, PA.
AUG. 1936 SCALE 1"=100'