
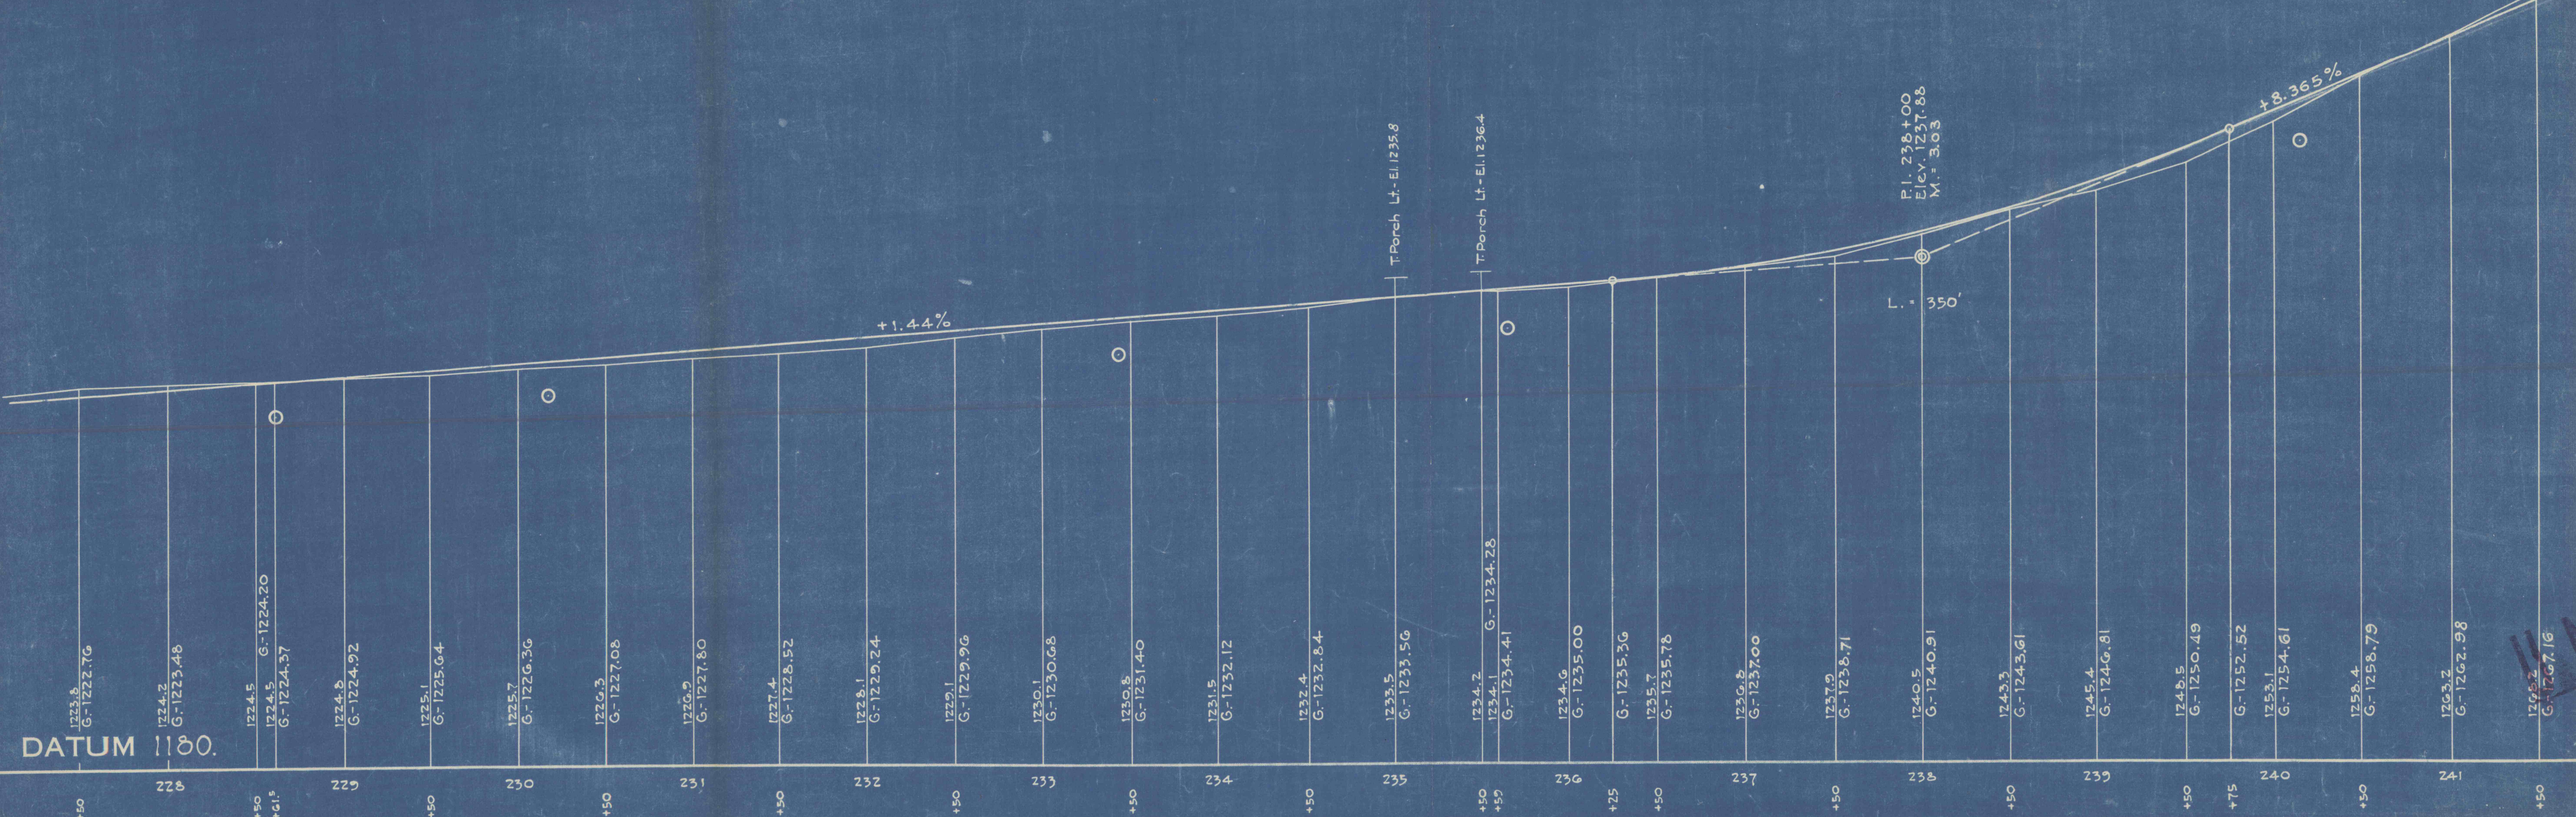


Right of Way taken from
Final Plan #598, Dte. 161,
Sec. 8, Schuylkill Co.
Approved June 4, 1937

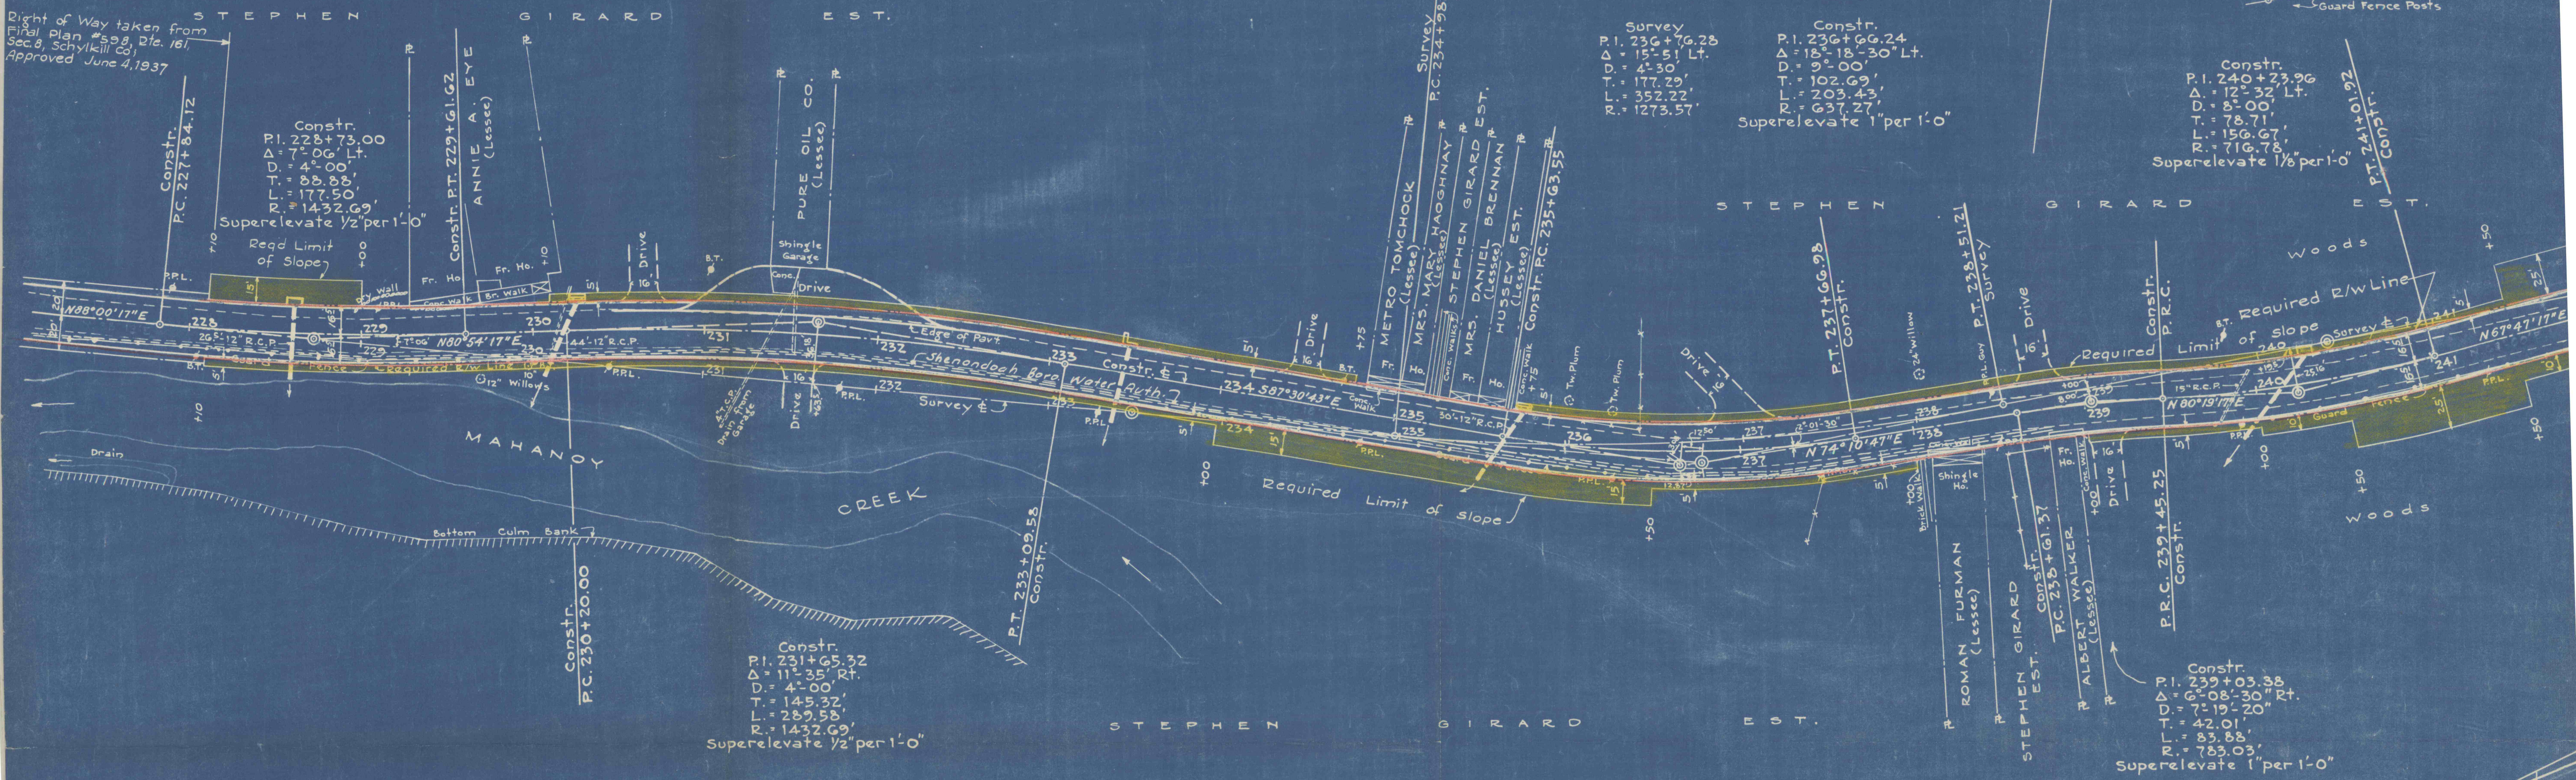

DATUM 1180.