


DISTRICT	COUNTY	ROUTE	SEC.	SHEET
5-0	SCHUYLKILL	290	19	11 of 33
GIRARDVILLE BORO., BUTLER TWP.				

FINAL QUANTITIES	REQUIRED LIST (CONTINUED FROM PLAN SHEET NO. 9)
	Sta. 108 + 40, Rt. 208 L.F. 18"ACCM. Pipe Fully Coated 2 S.Y. Cem. Conc. S-walk (Repl.) 9 L.F. Pl. Cem. Conc. Curb, Type A (Repl.) 0.1 C.Y. Cl. B Conc. (Plug Exist. Pipe) 3 C.Y. Sel. Matl. Surf. (4"Depth) 63 C.Y. Cl. 2 Exc. (Pipe)
	Sta. 108 + 57 Fifth St. Approach, Rt. (Graded Width, 15') 17 S.Y. Bit. Surf. Crse., 1D-2, 2 1/2' Depth 19 S.Y. Cr. Aggr. Base Crse., Type B, 8" Depth 19 S.Y. Subgrade 13 C.Y. Cl. 1 Exc.
	Sta. 8 + 68 to Sta. 9 + 65 (Lt.) L.R. 53118 144 L.F. 18"ACCM. Pipe Fully Coated 4 L.F. Pl. Cem. Conc. Curb, Type A (Repl.) 4 S.Y. Cem. Conc. S-walk (Repl.) 142 C.Y. Cl. 2 Exc. (Pipe)



B.M. # 3 Elev. 962.19
R.R. Spike in trunk of 12" Twin Cherry Tree
244' Lt. of Sta. 116 + 98

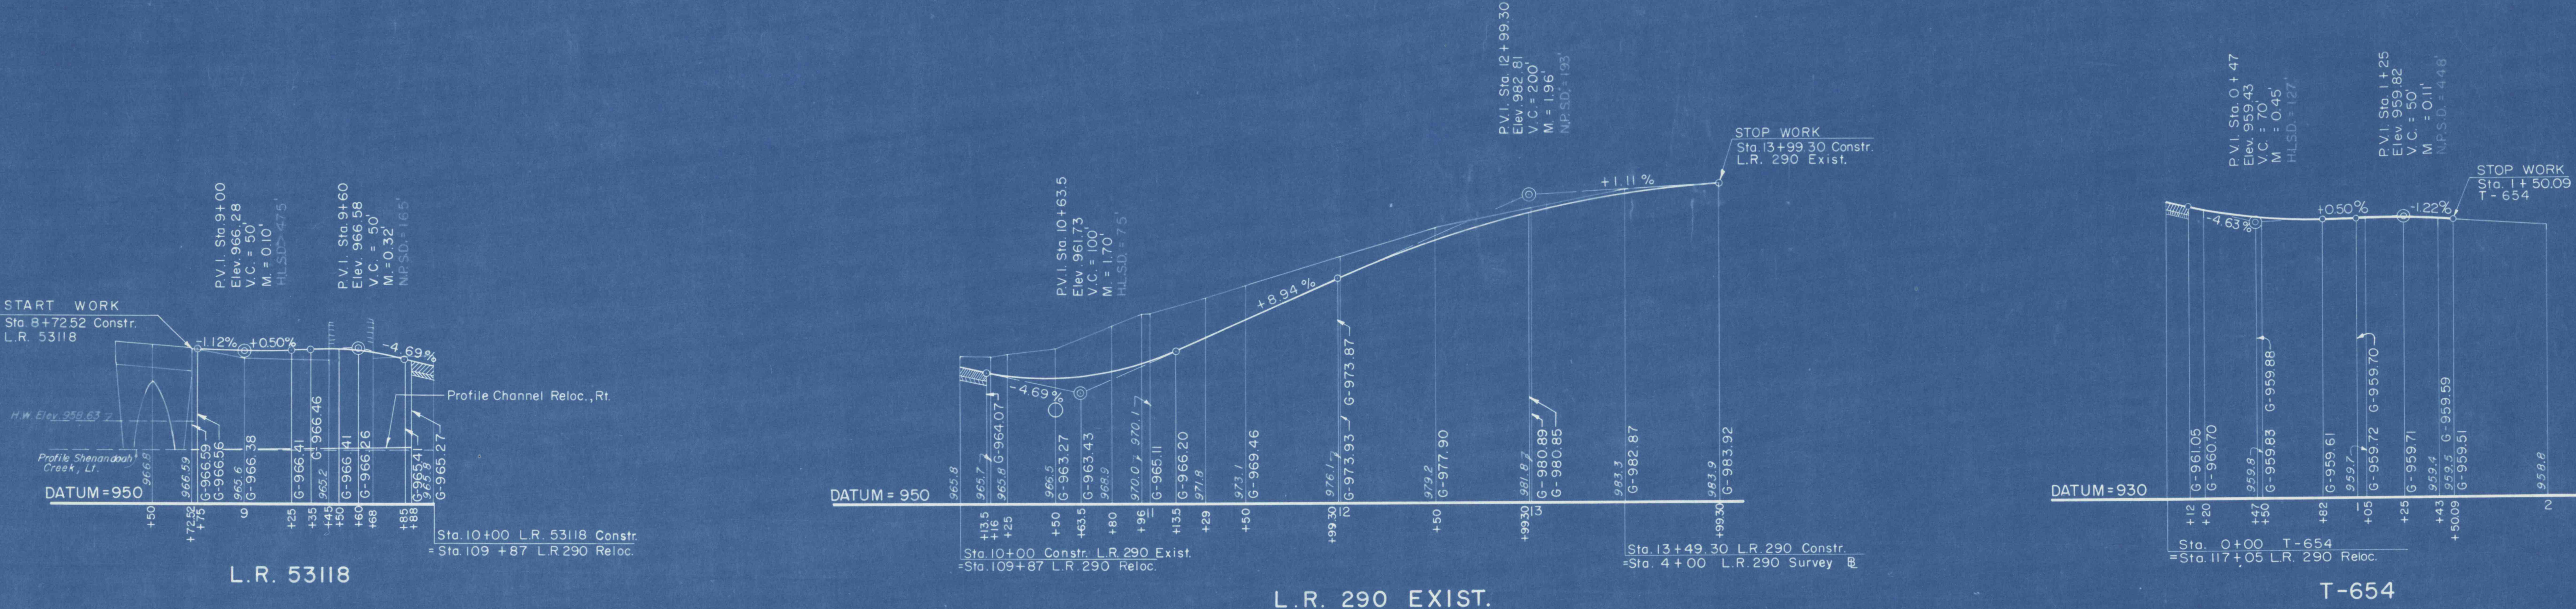