


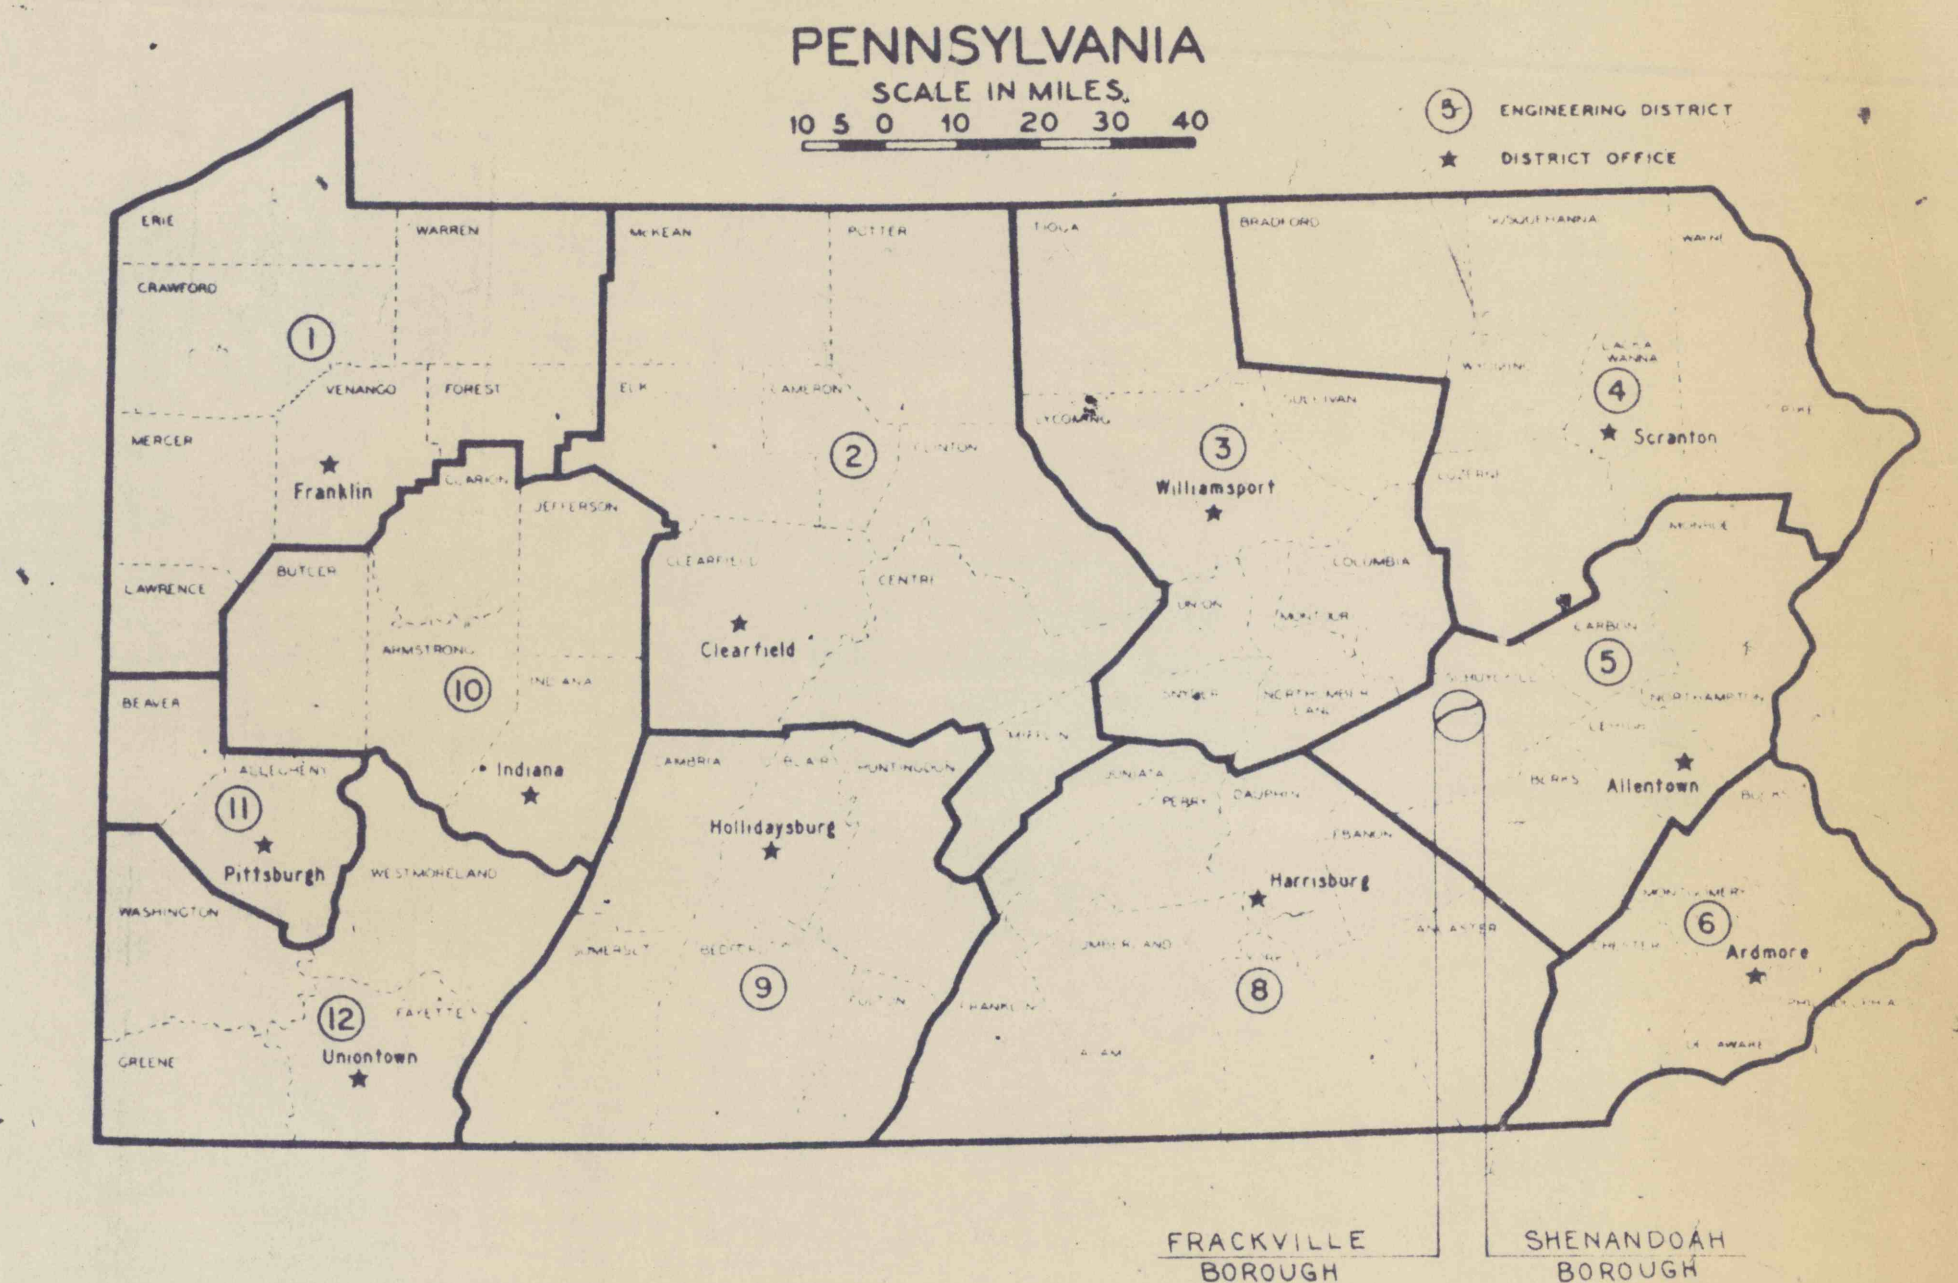


Record of Existing Road Types
L.R. 161

Sta. 359+31 to Sta. 360+23. 18' of Bit. Conc. on 7" Stone Base
Sta. 360+23 to Sta. 361+89 18' of 2" O.B. St. on 7" NS. Base
Sta. 361+89 to Sta. 362+89 20' to 30' of 2 1/2" Bit. Conc. (10-2) 6" C.A.B. Overlay-2" O.B. St. 7" NS.B. 1954
Sta. 362+89 to Sta. 363+89 30' of 2 1/2" B.S. (1D-2) 6" C.A.B. Overlay on 2 1/4" B.C.S. 8" NS.B. (40) 1954
Sta. 363+89 to Sta. 368+36 27' to 31' of 2 1/4" B.C.S. 8" NS.B. (40) 1953
Sta. 368+36 to Sta. 377+00 30' to 34' of 2 1/4" B.C.S. 8" NS.B. (40) 1953
Sta. 377+00 to Sta. 380+50 33' of 1" B.S. (1D-2) on 33' of 2" B.C.S. 10" C.A.B.D.F. 1944
Sta. 380+50 to Sta. 390+11 30' of 1" B.S.C. (1D-2) on 30' of 2" B.C. on Rigid Base 1954
Sta. 390+11 to Sta. 391+56 30' of 2" B.S.C. (1D-2) on Rigid Base (60)
Sta. 391+56 to Sta. 394+44 35' of 1" B.S.C. (1D-2) on 35' Bit. Conc. on Rigid Base (60) 1954
Sta. 394+44 to Sta. 404+66 44' of 2" Bit. Conc. (1D-2) on Rigid Base (60) 1954
Adj. to Sta. 404+66 44' of 2" Bit. Conc. (1D-2) on Rigid Base (60) 1954

L.R. 464
Adj. to L.R. 290 Spur Sta. 0+00 22' of 3" Bit. Conc. (1D-2) on 12" C.A.B. (40) 1947
Sta. 0+00 to Sta. 51+84 50' of 3" B.S.C. (DP-1) on 12" C.A.B. (60) 1952
Adj. to Sta. 51+84 50' of 3" B.S.C. (DP-1) on 12" C.A.B. (60) 1952

L.R. 290 Spur
Sta. 0+00 to Sta. 29+43 22' of 3" Bit. Conc. (1D-2) on 12" C.A.B. (40) 1947
Adj. to Sta. 29+43 22' of 3" Bit. Conc. (1D-2) on 12" C.A.B. (40) 1947
The above Stations are S.L.D. Stations

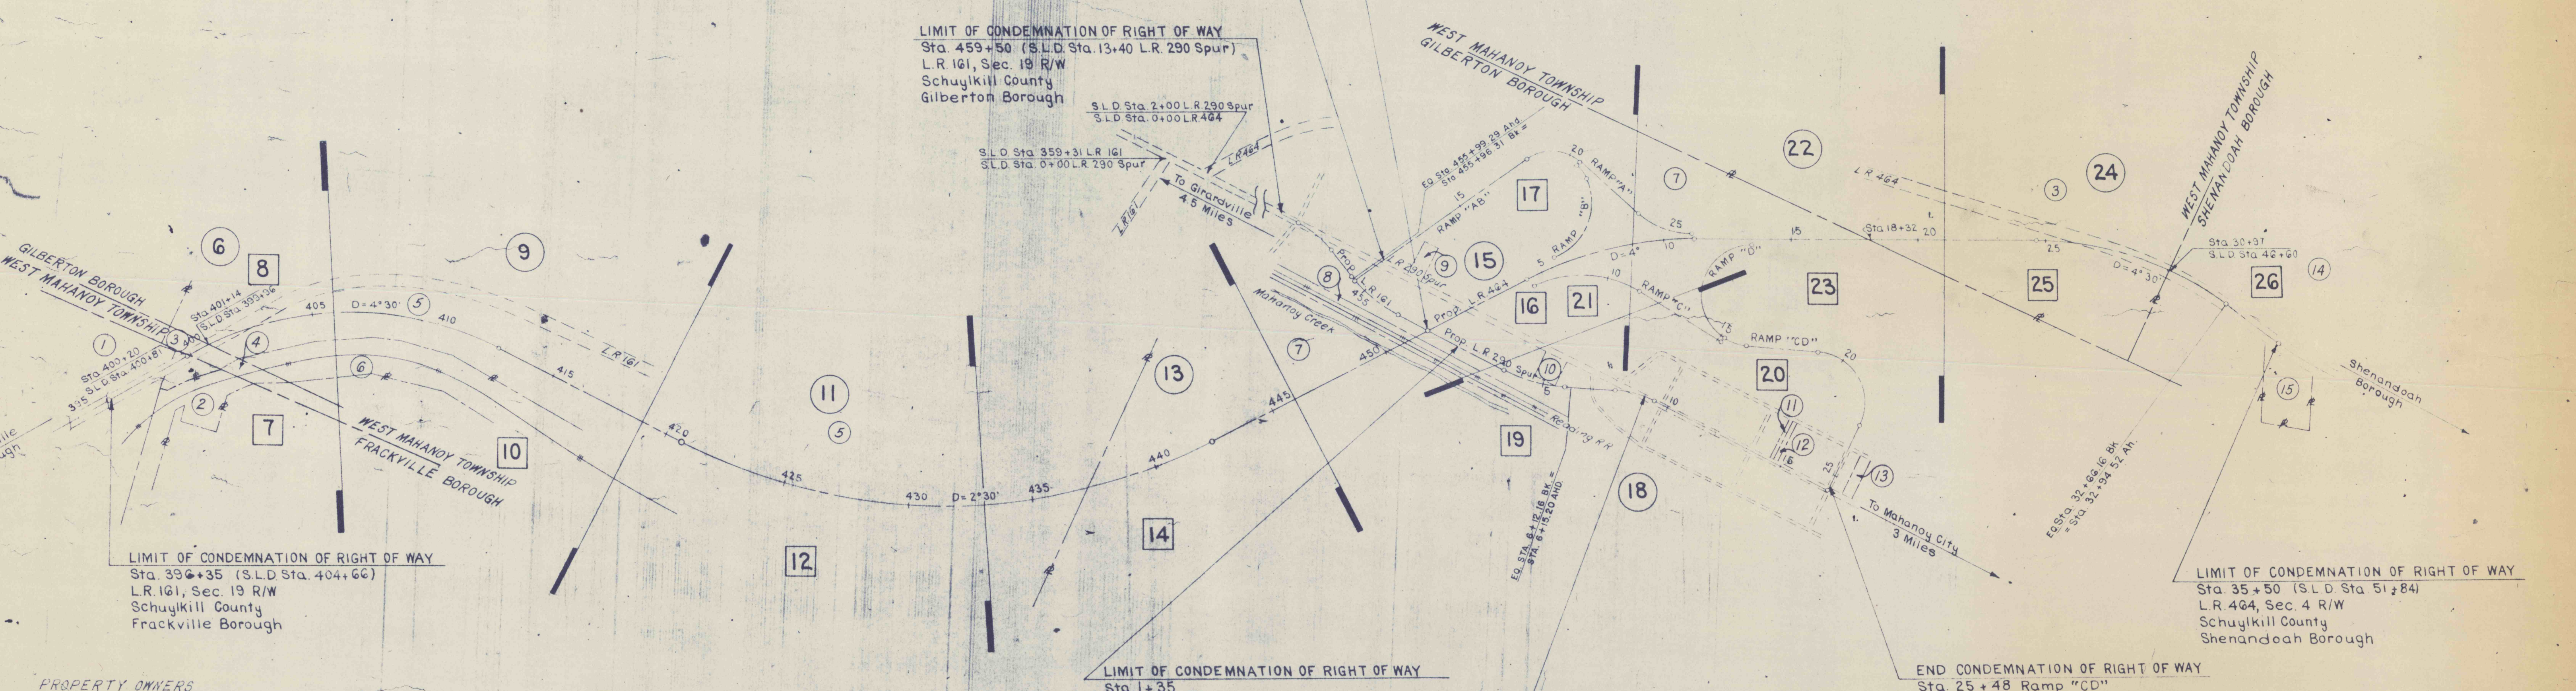

- PROPERTY OWNERS
- 1 READING COMPANY
 - 2 READING COMPANY
 - 3 GIRARD ESTATE
 - 4 READING COMPANY
 - 5 GILBERTON-LAWRENCE FUELS INC.
 - 6 READING COMPANY
 - 7 GILBERTON-LAWRENCE FUELS INC.
 - 8 READING COMPANY
 - 9 RICHARD J. GARRITY
 - 10 FRANK ZARUTSKIE et al
 - 11 AUGUST GRIGUS et al
 - 12 MARY KELLY et al
 - 13 CONTINENTAL HOSE CO.
 - 14 TURKEY RUN FUELS INC.
 - 15 PROVIDENT TRADESMEN'S BANK & TRUST CO.
- For Lessee See Sheet 6
- For Lessees See Sheets 6, 9, 11 & 13
- For Lessees See Sheets 13, 15, 18 & 22
- For Lessee See Sheet 24

INDEX MAP
SCALE: 1" = 300'

- LEGEND
- 6 Plan Sheet
 - 7 Profile Sheet
 - 5 Parcel No.